


Legend

(E) Existing Window

(M) Proposed Window

South Elevation

1/4" = 1'-0"

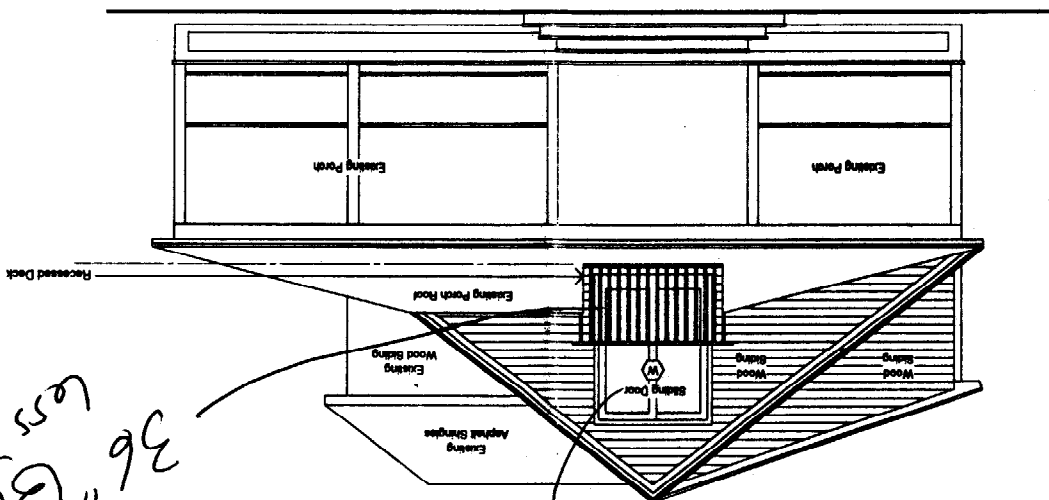


36" Guardrail Space less than 4" space

Egress


East Elevation

1/4" = 1'-0"

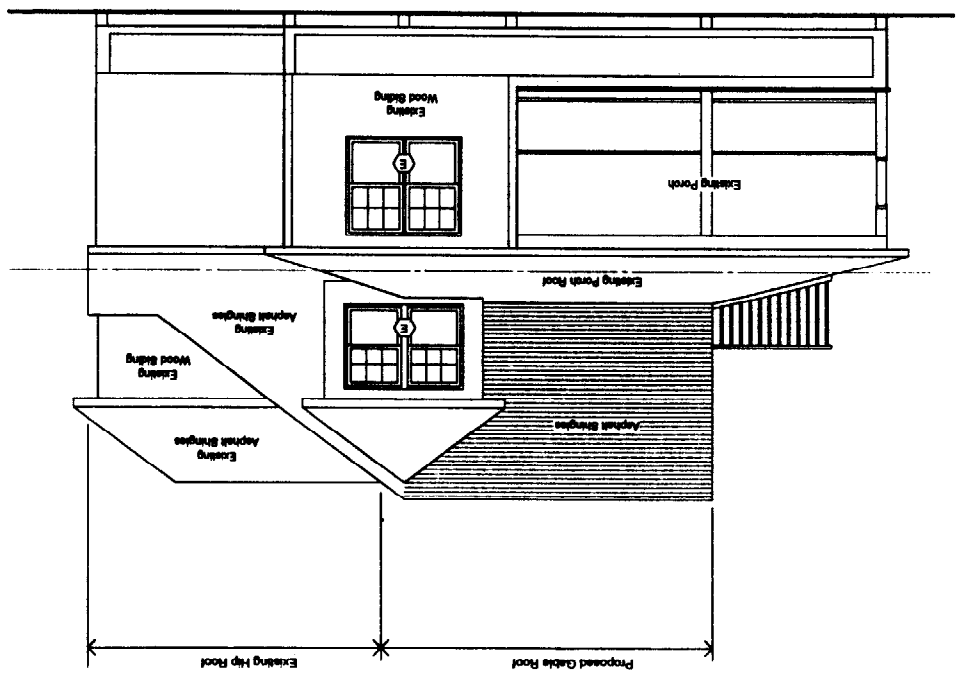

West Elevation

1/4" = 1'-0"

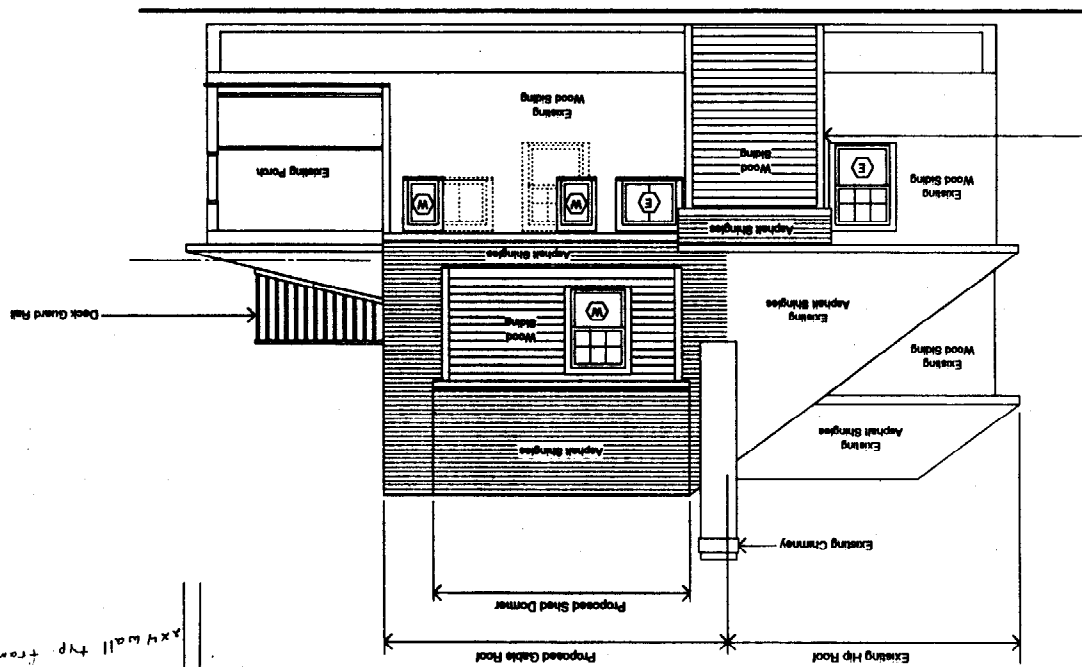



Placed existing attached shed

2 x 8 ridge

2 x 6 rafters


16" o.c.

2 x 4 wall top framing

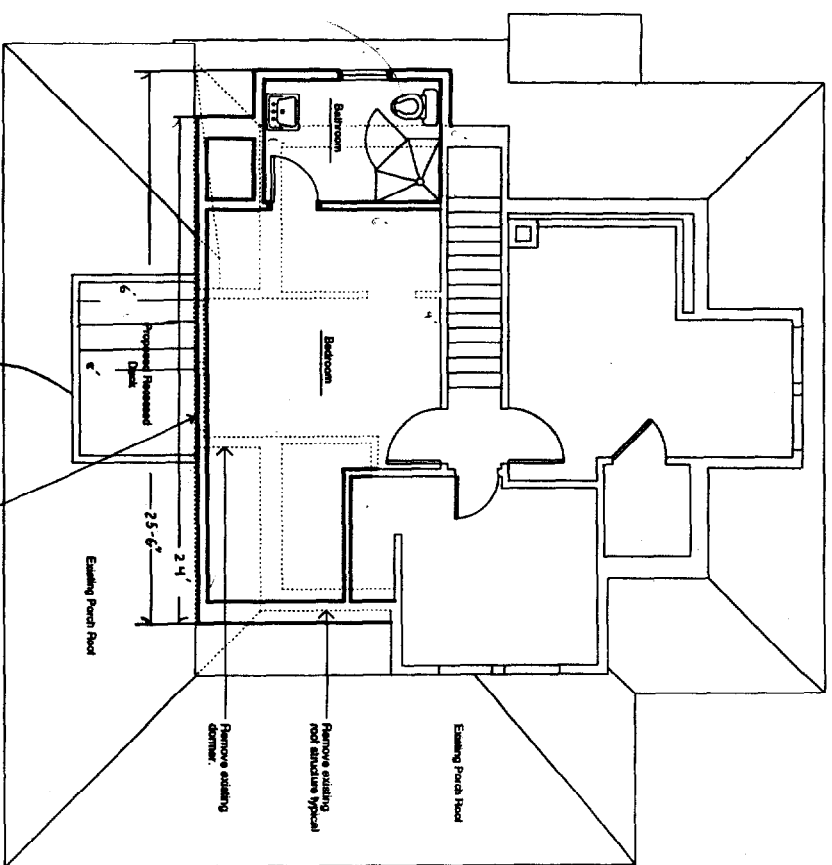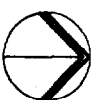

Second Floor Plan
1/4" = 1'-0"

Foundation Plan

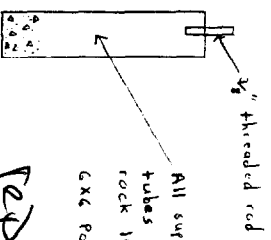

All support bases 10" concrete tubes at 48" below grade or to rock ledge.
 Exc Post base with 3/8" bolt
 replacing 6 or 7 wood columns w/ Sona Tubes

2-2x8 header
 w/ Simpson ties & hangers
 double existing rafters
 w/ cedar decking
 NOT water tight