



Existing Elev.

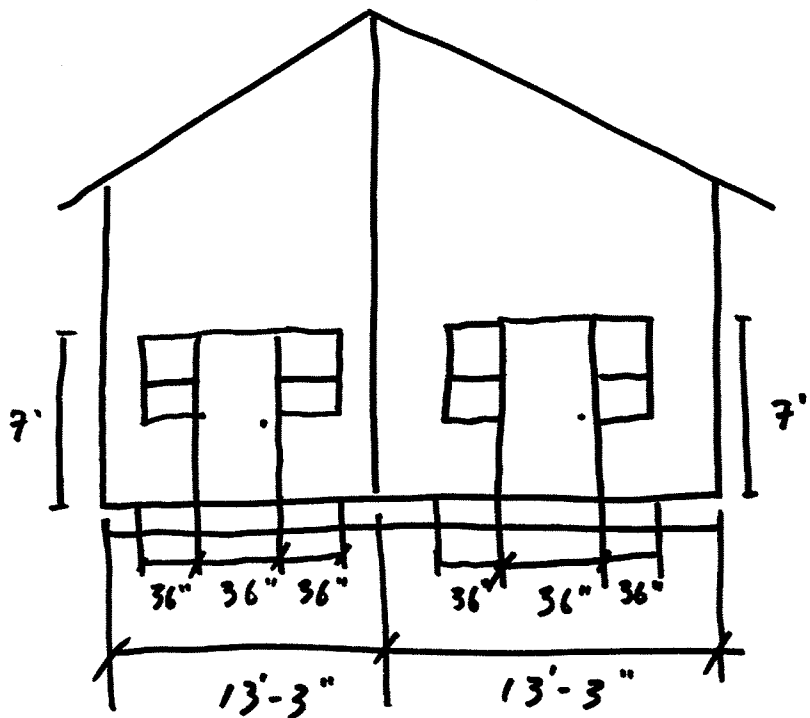

Proposed Elev.

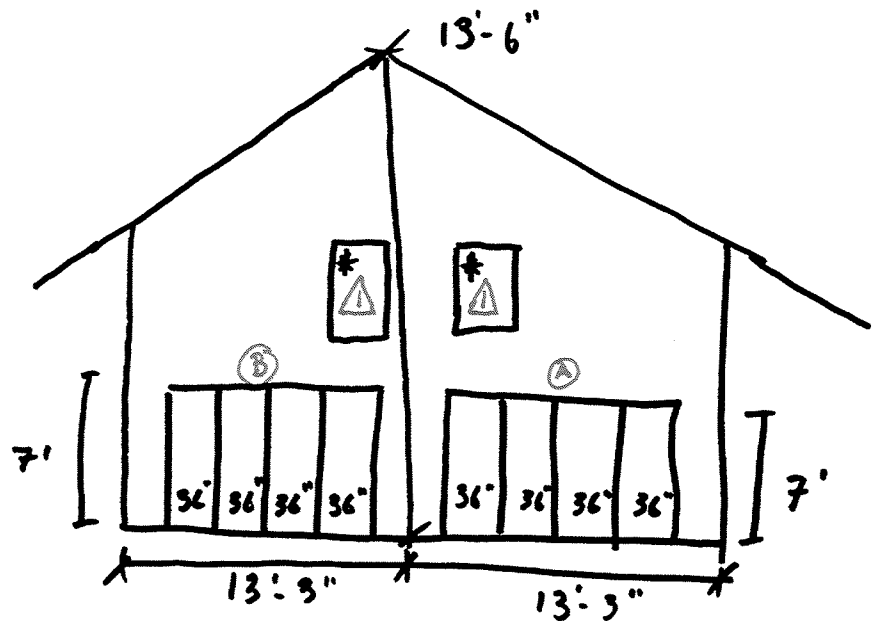

\* Potential Window

Window Schedule

△ WINDOW UNIT:

MARVIN GLAD POLYGON DIRECT GLAZE  
 106-13/64" x 44 13/32". INSULATED GLASS  
 1 LITE; LOW E2 W/ ARGON. PAINTED PINE  
 INTERIOR, GLAD EXTERIOR.