



SECTION E


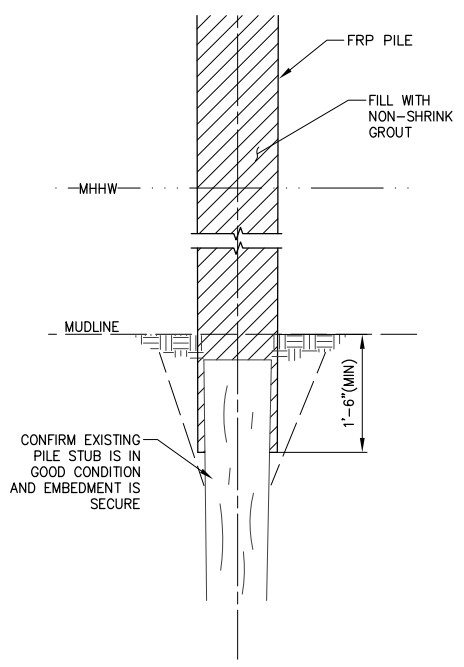


**BASE BID
EXISTING PILE SUPPORT WITH FRP PILE**

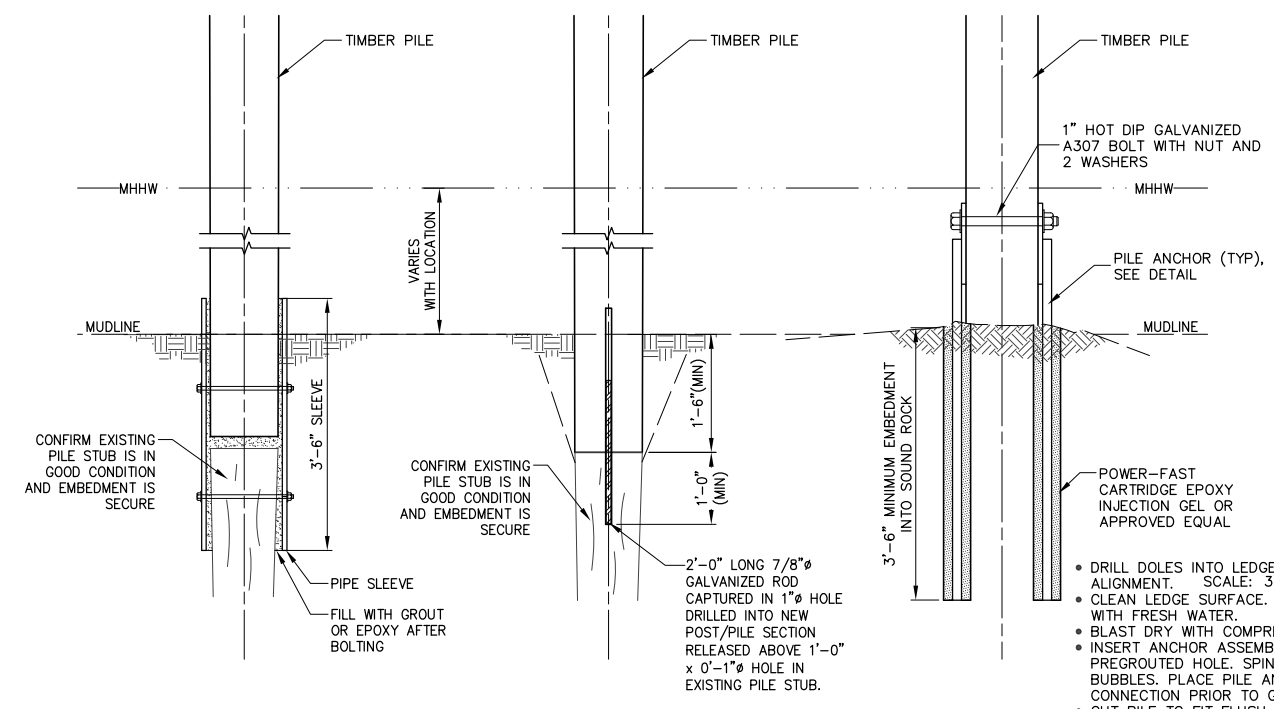


SLEEVED PILE OPTION PINNED PILE OPTION PILE ANCHOR

**ALTERNATE BID
EXISTING PILE SUPPORT WITH TIMBER PILE**

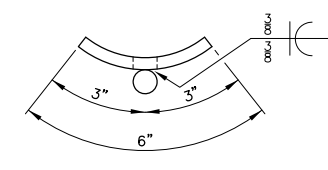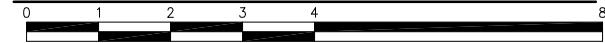


ELEVATION

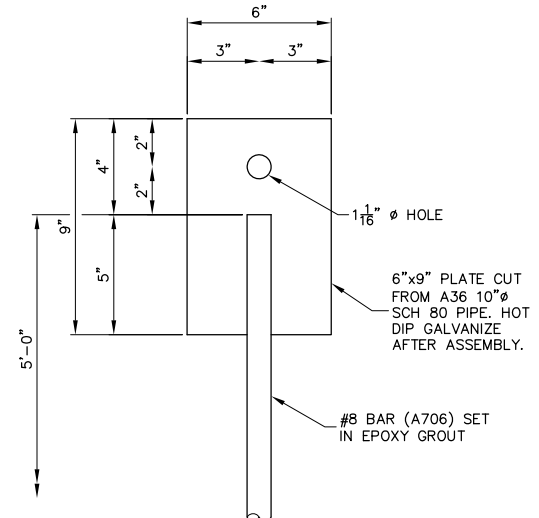


ELEVATION

PILE ANCHOR DETAIL

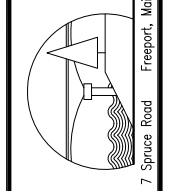

NO.	DATE	INT.	BUB
A	8-05-13		BUB
B	8-13-13		BUB
SUBMISSION		CLIENT REVIEW	PROJECT BID
NO.		DATE	PROJECT BID

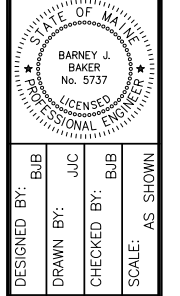

DESIGNED BY:	BUB
DRAWN BY:	JJC
CHECKED BY:	BUB
SCALE:	AS SHOWN
SHEET TITLE:	
BUILDING SUPPORT DETAILS	
PROJECT: OLD COAST GUARD STATION, LLC	
PIER REPLACEMENT	
LITTLE DIAMOND ISLAND, PORTLAND, MAINE	
DATE:	DEC. 2012
CONTRACT NO.:	12-34
SHEET NO.:	REV.
9-7	B

\\ds413\projects\12-34-little diamond island\cad\12-34-ldi.pier.structural.design.dwg