



OLD COAST GUARD STA. PIER REPLACEMENT

LITTLE DIAMOND ISLAND, PORTLAND, MAINE PROJECT NO. 12-34

BAKER DESIGN CONSULTANTS
Civil, Marine, and Structural Engineering
Yarmouth, Maine 04096 Tel: (207) 846-9724 Fax: (207) 846-3820

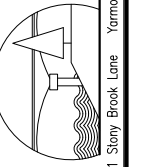


NO.	DATE	DESCRIPTION
1	1-22-13	BUB INT.
2		PERMIT APPLICATIONS SUBMISSION

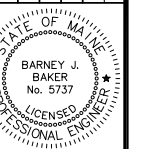

DESIGNED BY:	BUB
DRAWN BY:	JUC
CHECKED BY:	BUB
SCALE:	AS SHOWN

COVERSHEET
PROJECT: OLD COAST GUARD STATION LLC
PIER REPLACEMENT
LITTLE DIAMOND ISLAND, PORTLAND, MAINE

SHEET NO.	REV.
G-1	-

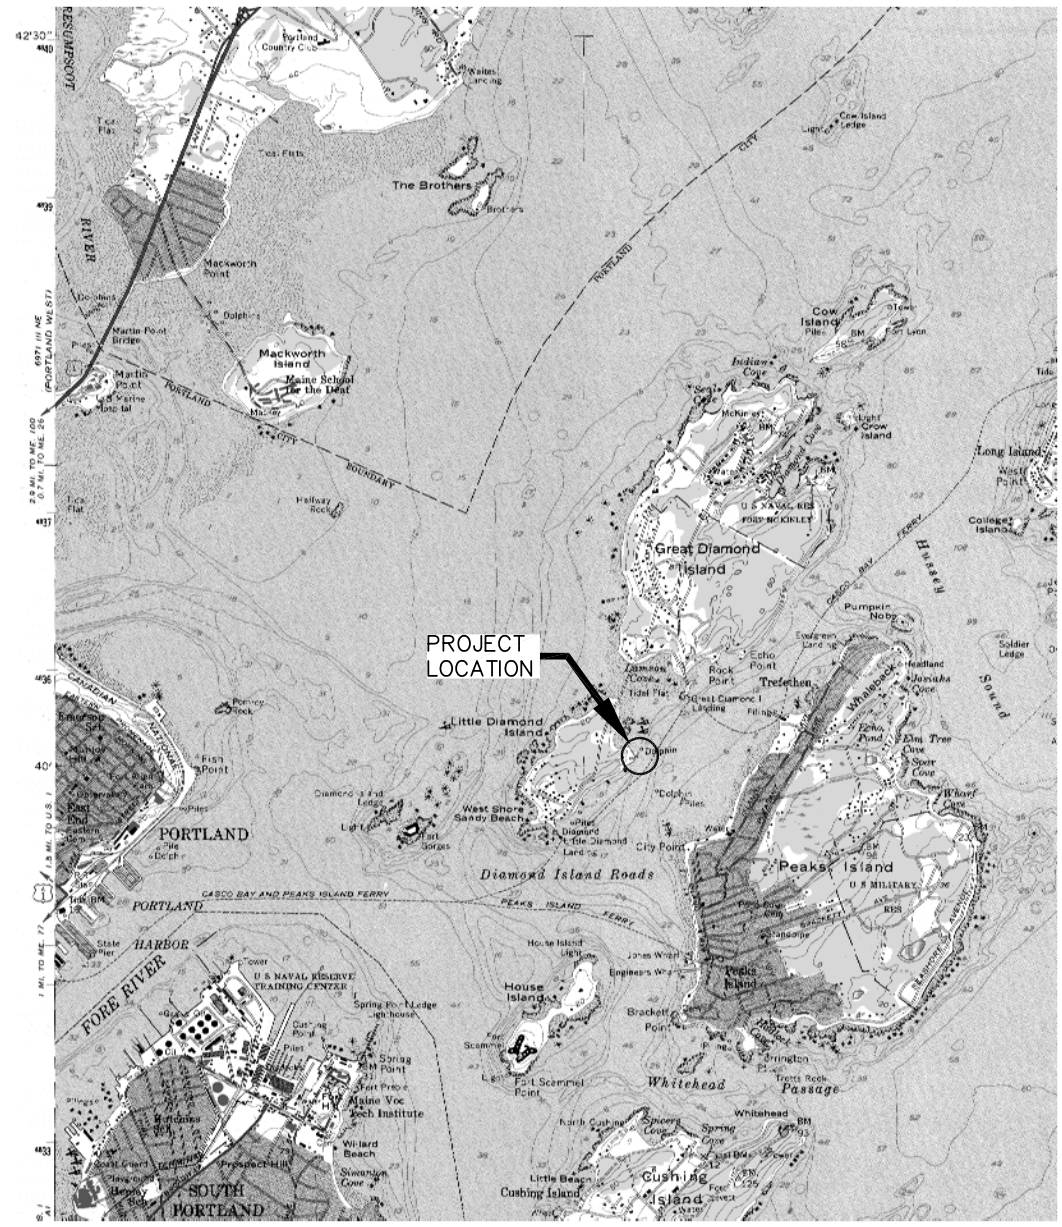


USGS LOCATION MAP



INDEX OF SHEETS

SHEET NO.	DESCRIPTION
G-1	COVERSHEET
G-2	NOTES & SCHEDULES
C-1	EXISTING CONDITIONS
S-1	PLAN & ELEVATION
S-2	PILE LAYOUT PLAN
S-3	TYPICAL SECTIONS
S-4	DECK PLAN
S-5	FRAMING PLAN

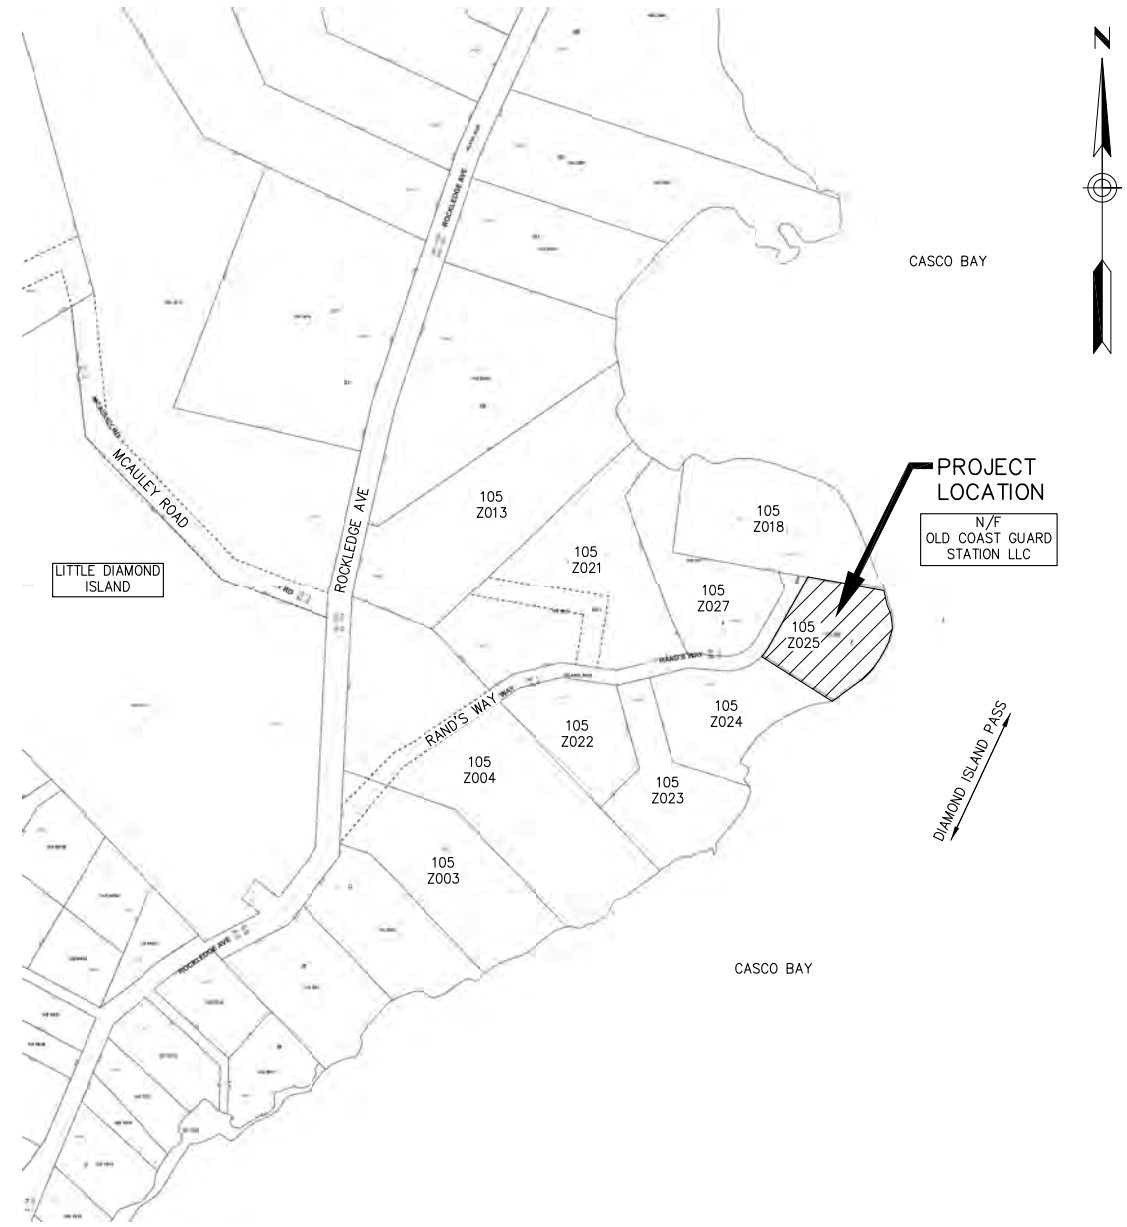

PROJECT LOCATION



\\eng-sta\projects\12-34 little diamond island\cod\12-34_id.pier_general.dwg