




8 ROOF PLAN
2

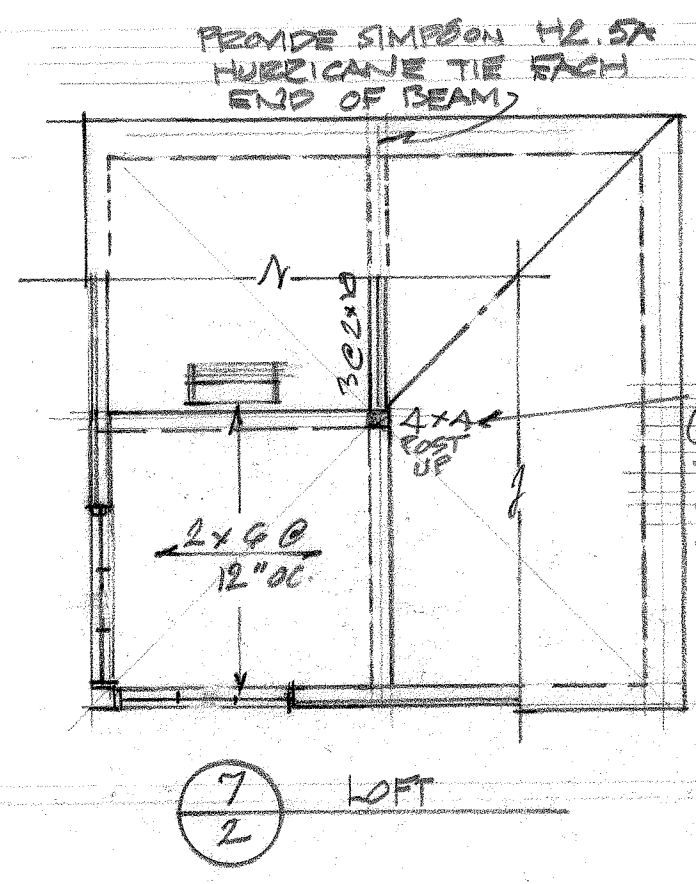


7 LOFT
2

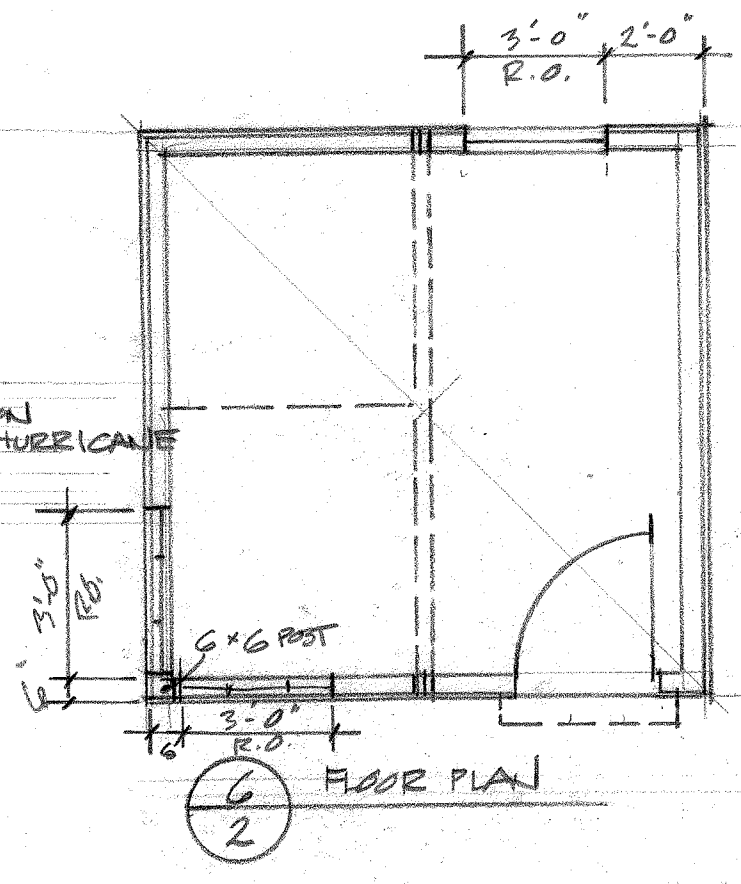


6 FLOOR PLAN
2

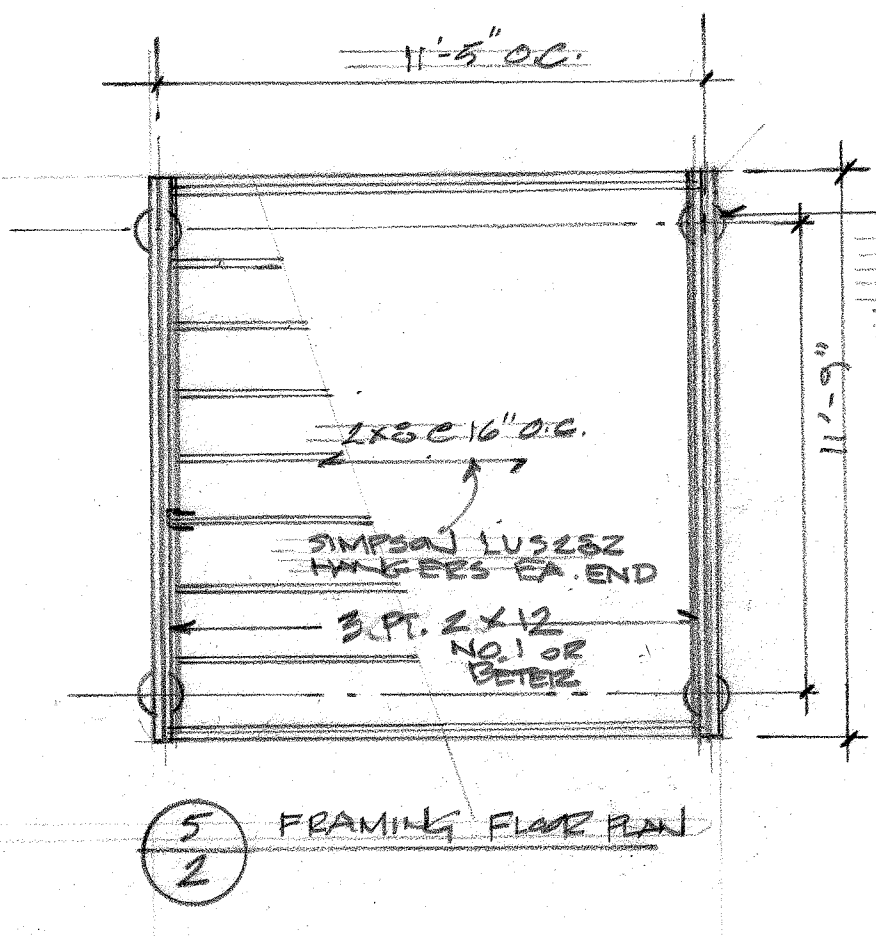


5 FRAMING FLOOR PLAN
2

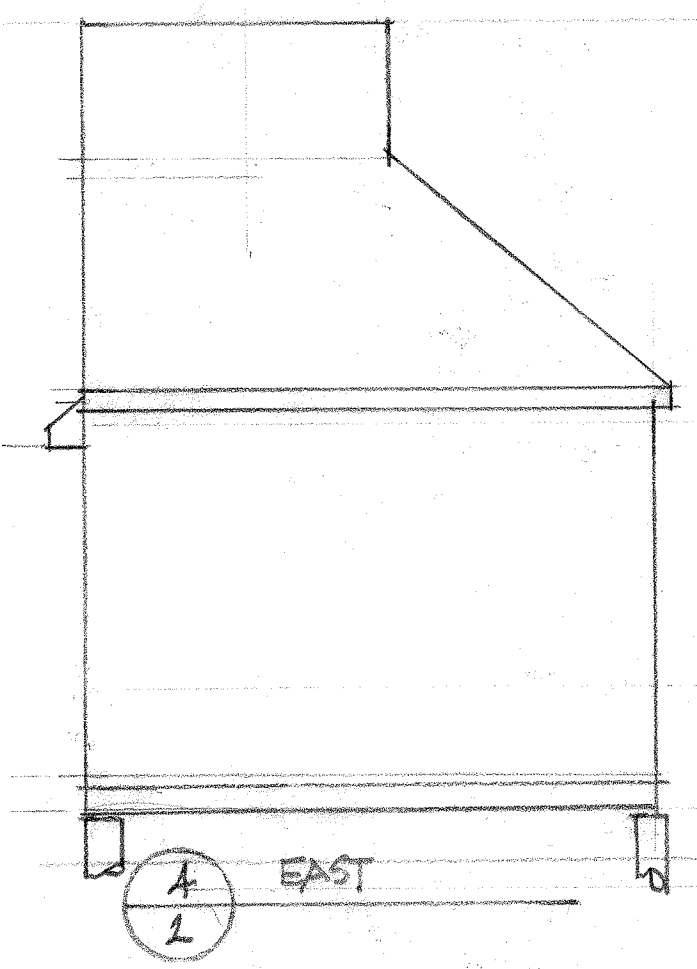


4 EAST
2

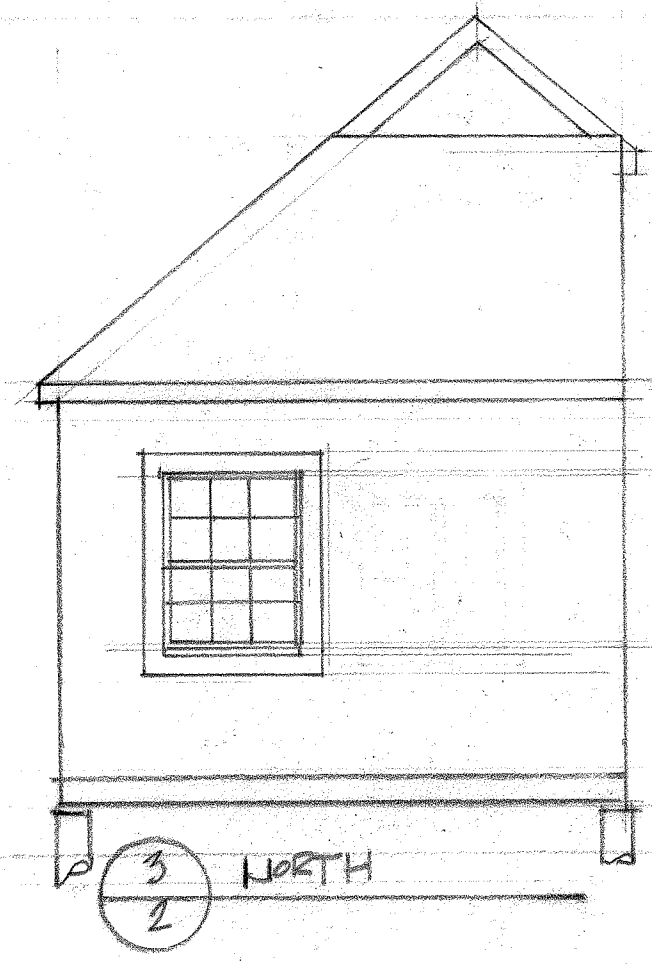

3 NORTH
2

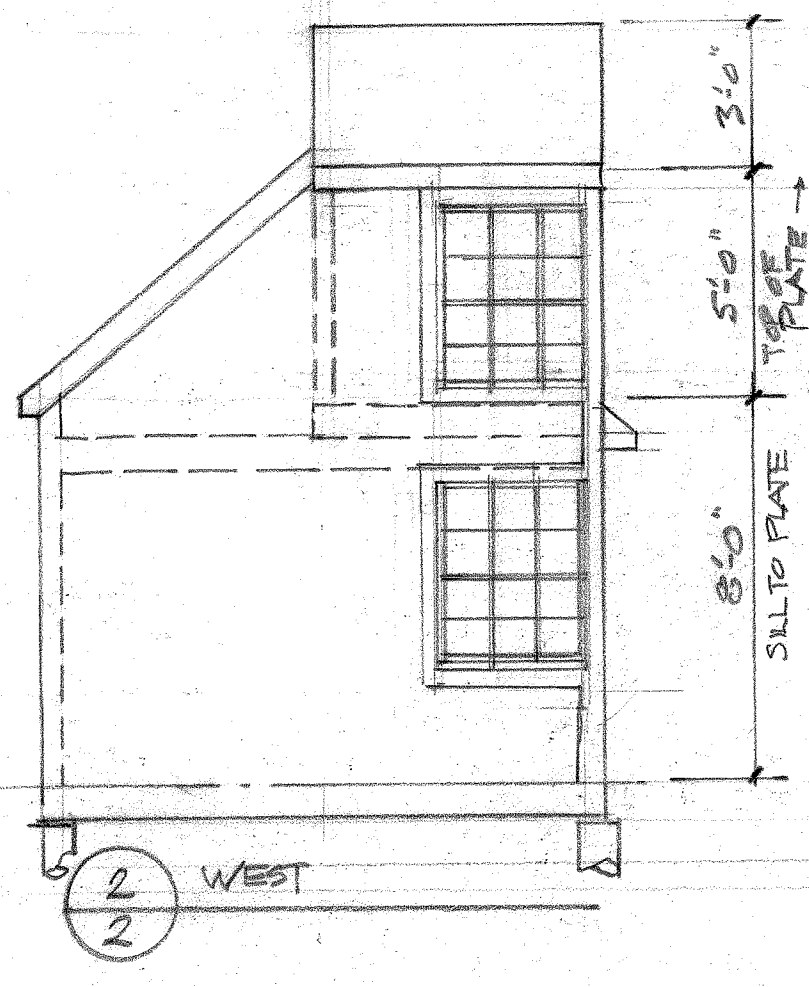

2 WEST
2

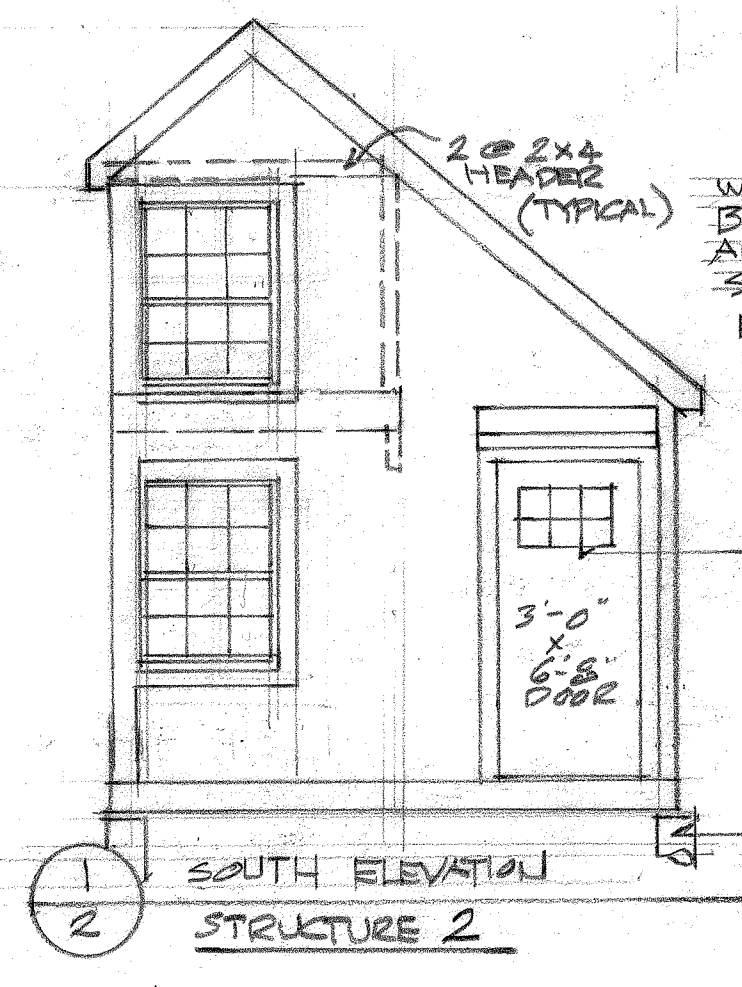

1 SOUTH ELEVATION
2 STRUCTURE 2

WINDOWS:
BRASS
AUTHENTIC DIVIDED LIGHT
SSB G/6 LIGHT
R.O. WIDTH 3'-0"
R.O. HEIGHT 3'-9"

SLIP DOOR
(BUILDER'S RECOMMENDATION FOR DURABILITY)

10" SANDTUBE
TO EDGE OF
UNDISTURBED SOIL
4'-0" BELOW GRADE



ACCESSORY STRUCTURES SHORE ROAD
JOSH EMPSON & RAKS CUSHING ISLAND 2 OF 2
STEVEN FOOTE FAIA
6.14.14