




9 SECTION AT STAIR  
1 3/4" = 1'-0"

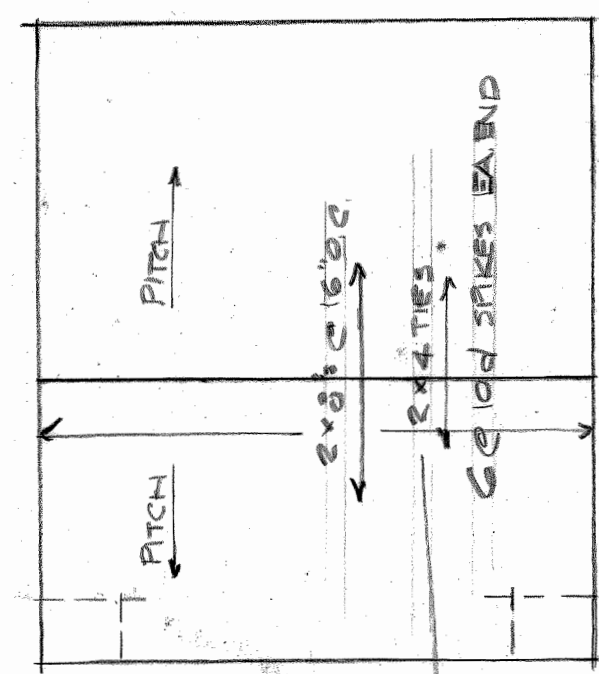

8 ROOF  
1

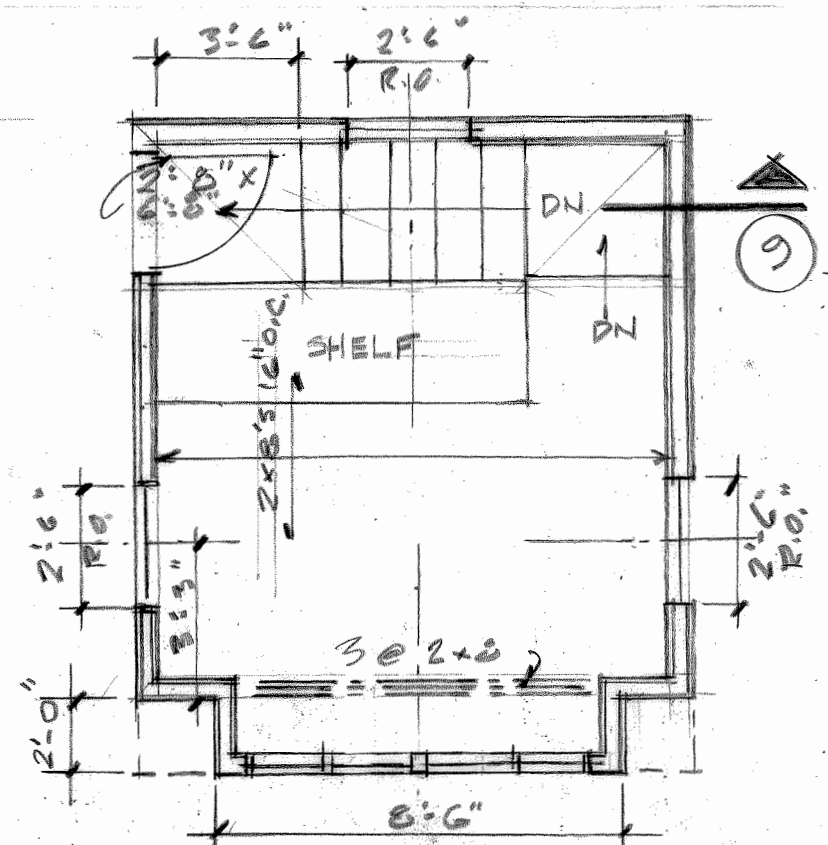


7 FLOOR  
1 EL 39'-3"

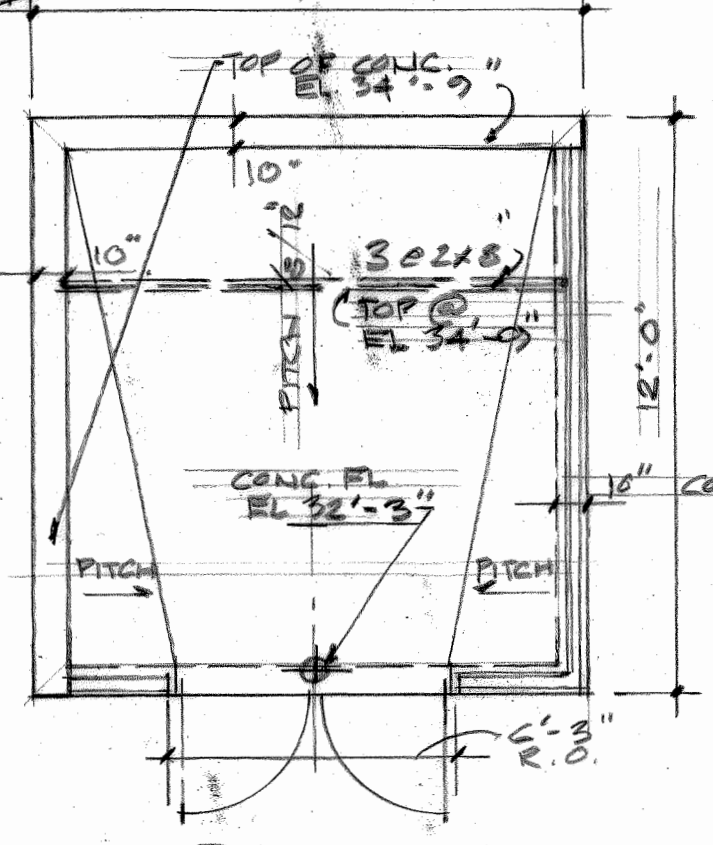


6 STORAGE  
1

NOTE:  
1. BLDGS ARE 11'-6" x 12'-0", 138 S.F. FOOTPRINT  
2. HEIGHTS:  
BLDG 1: 16'-6"  
BLDG 2:  
3. WALL SHINGLES & ASPHALT SHINGLES TO MATCH EXISTING HOUSE. RAFTERS, TRIM & EAVES TO BE 3/4" OF EXISTING DIMENSIONS


WINDOWS	R.O. HEIGHT	WIDTH
BROSCO SOB		
A. AUTHENTIC 6 LIGHT	4'-1"	2'-6"
B. AUTHENTIC 6 LIGHT	6'-1"	3'-0"
C. 4 LIGHT CLEAR 8'x10" GLASS	1'-2"	5'-0 1/2"

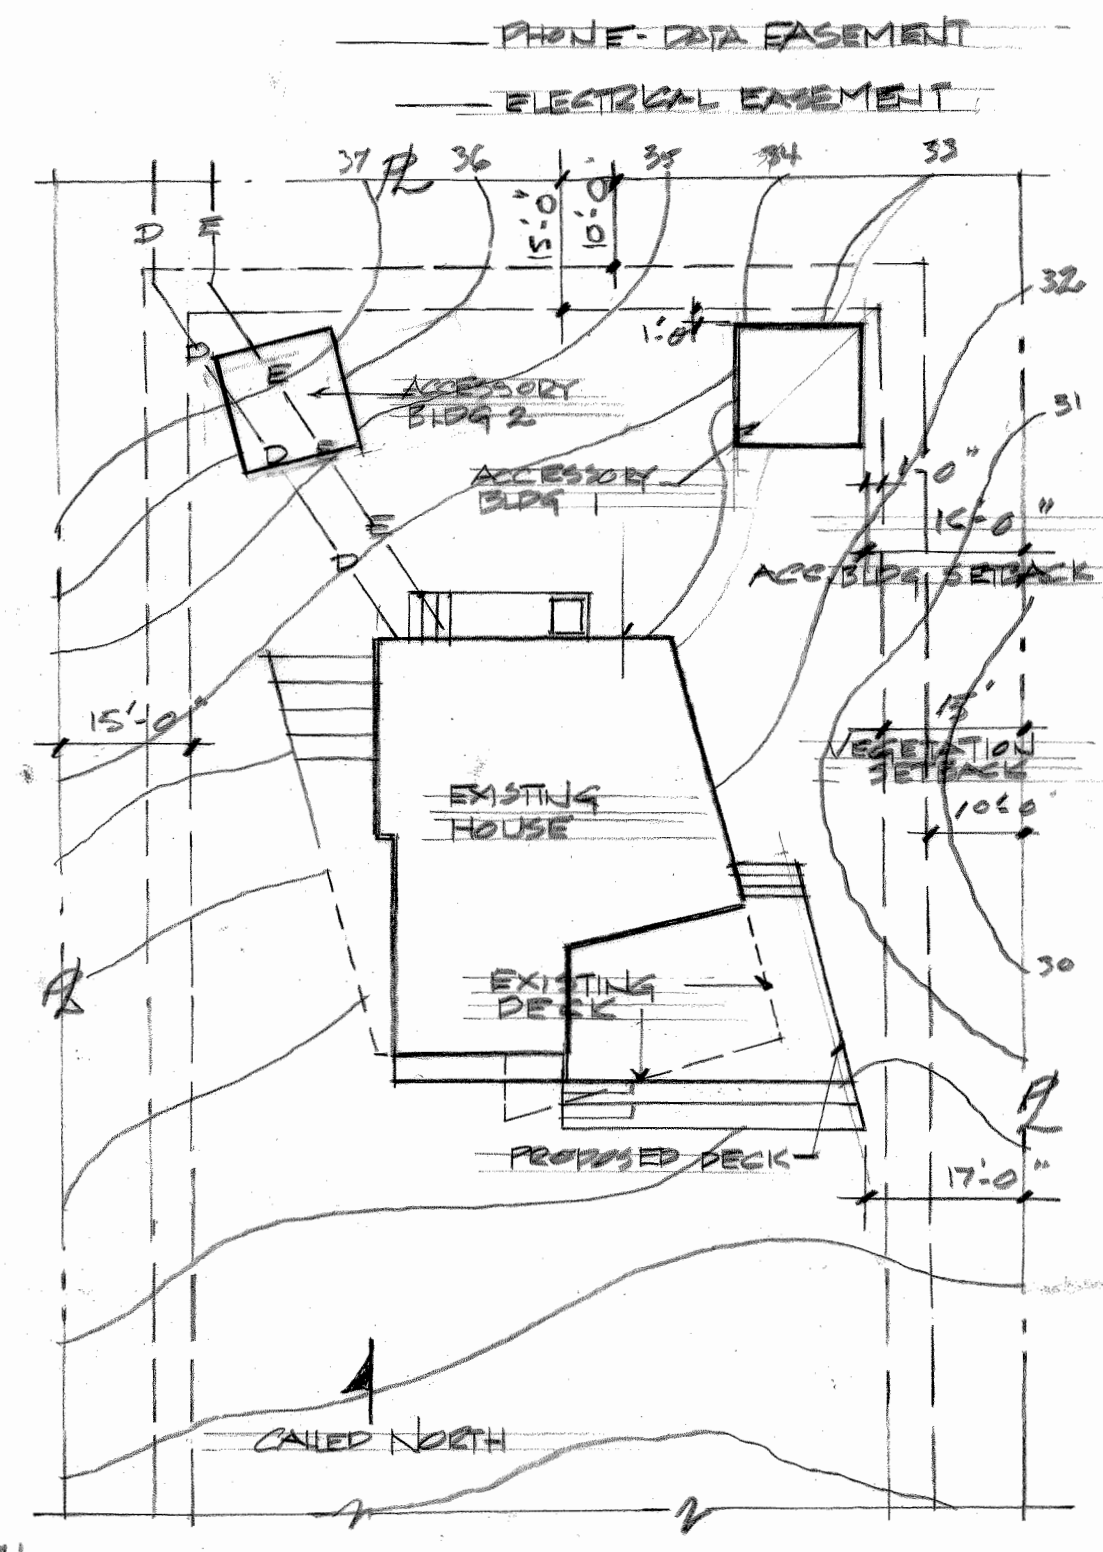


1 ACCESSORY BUILDINGS  
1 SITE PLAN 1:20

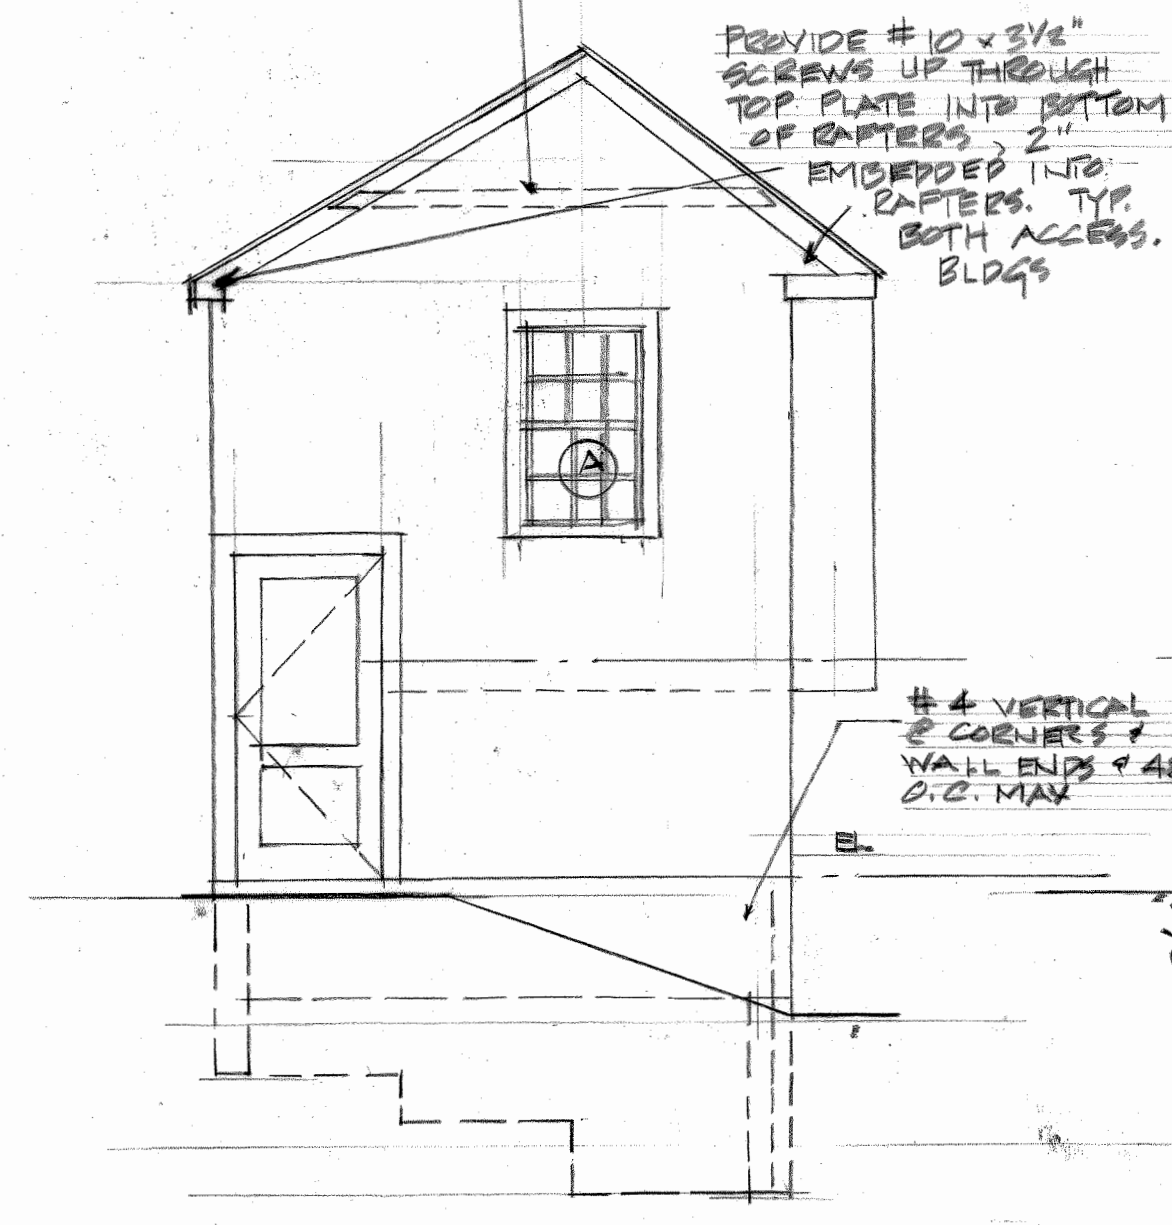


5 WEST ELEVATION  
1

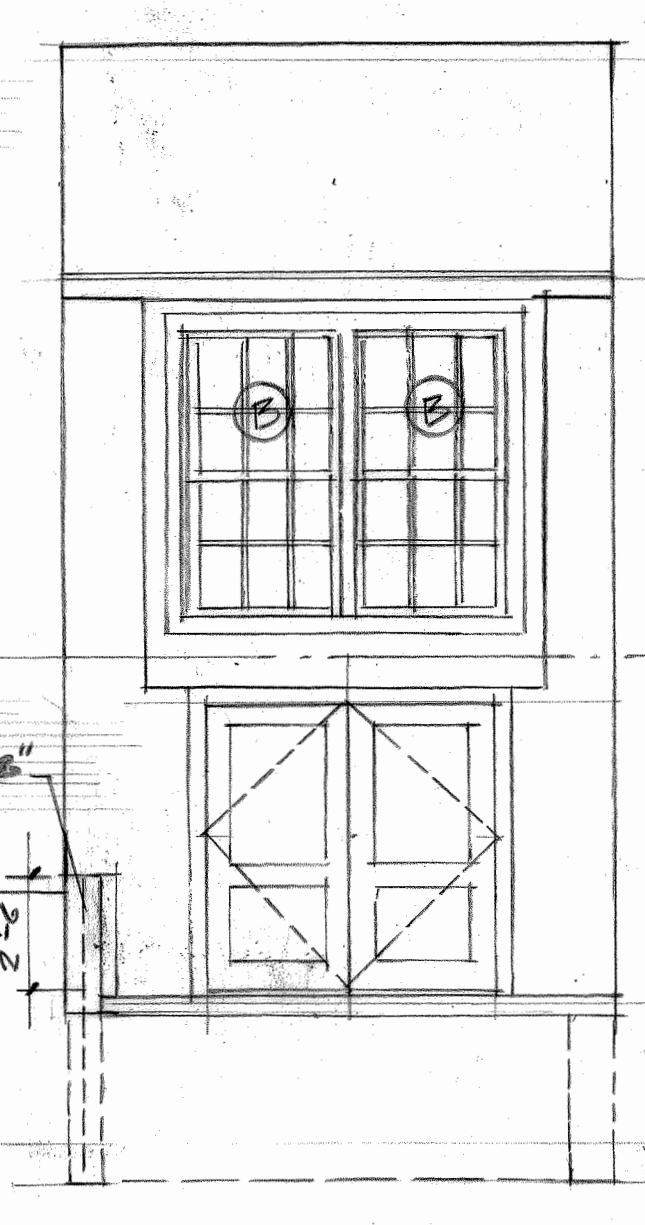

4 SOUTH ELEVATION  
1

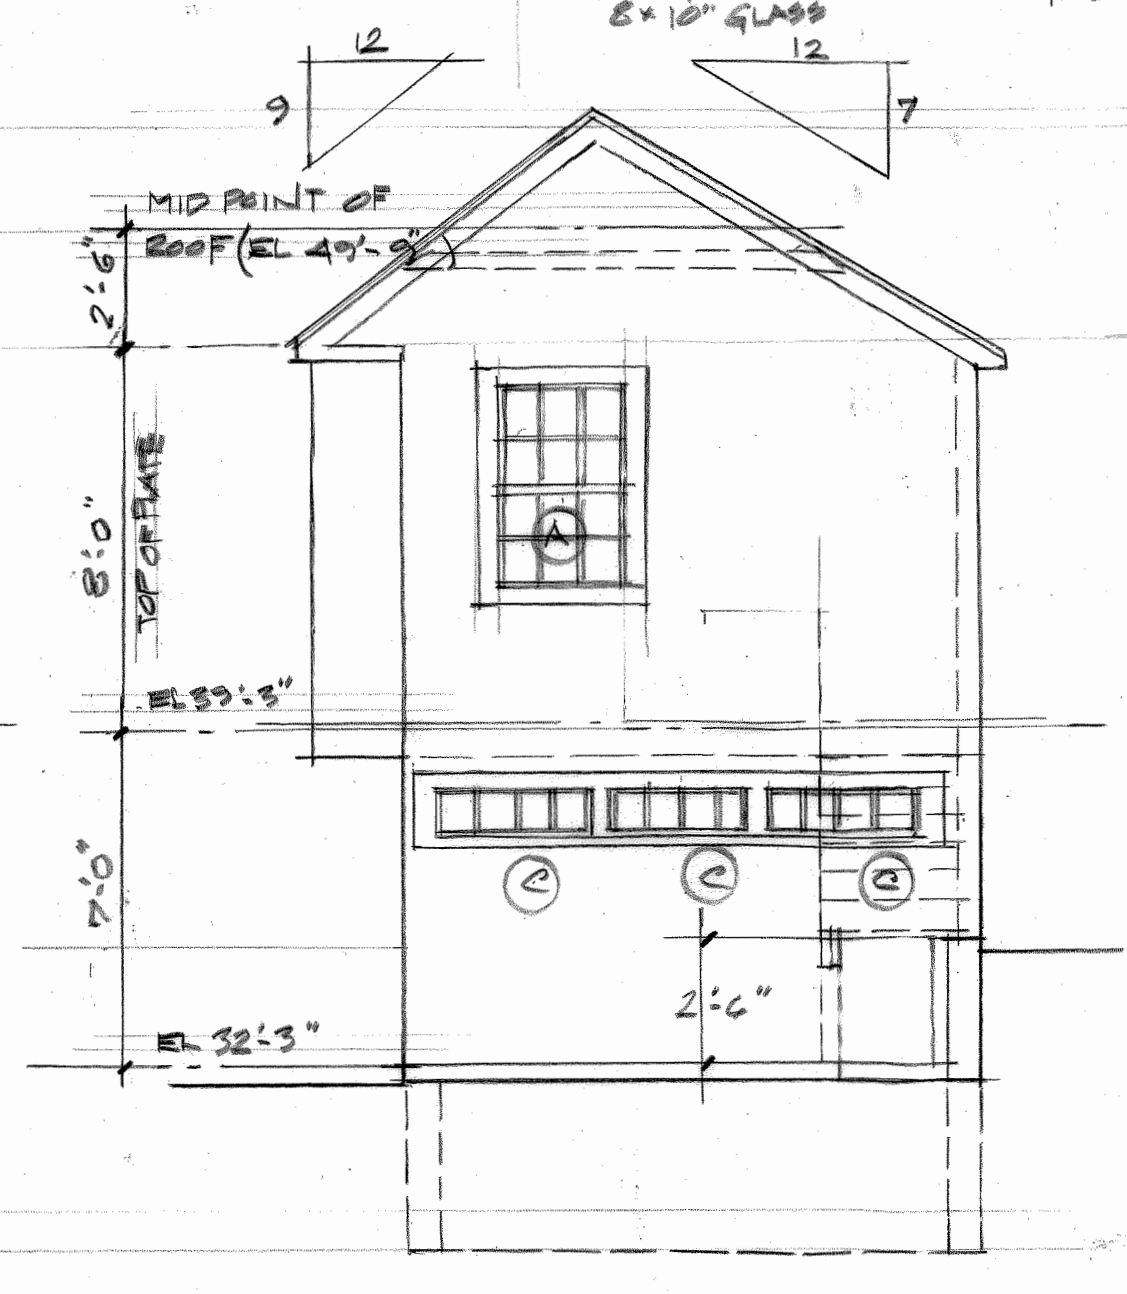

3 EAST ELEVATION  
1

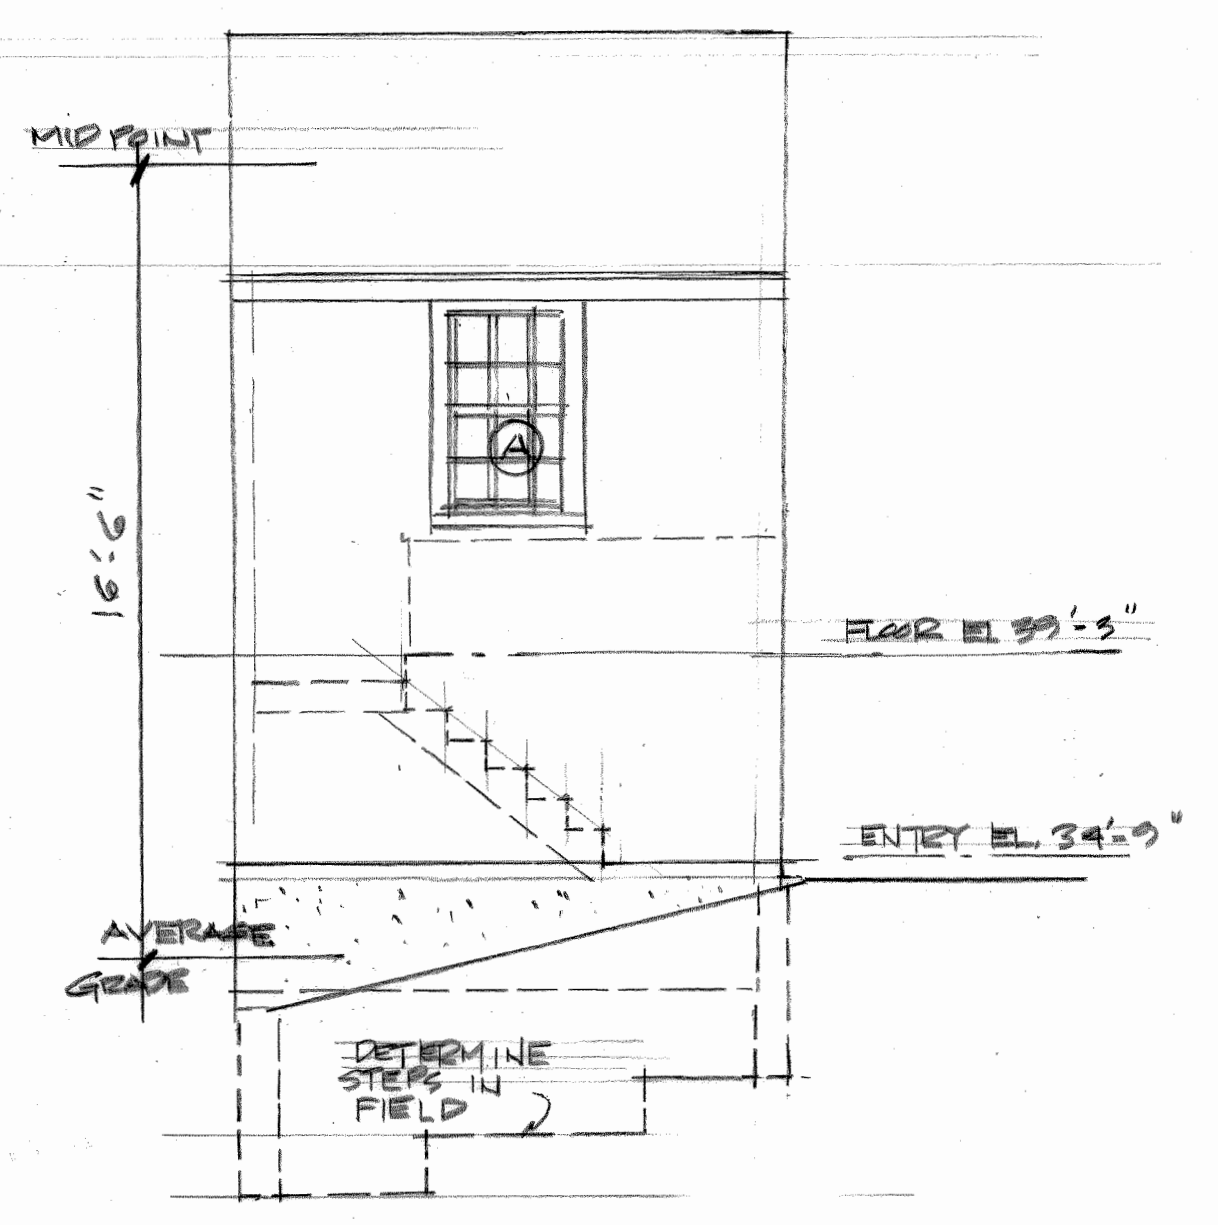

2 NORTH ELEVATION  
1