


FOOTING SCHEDULE		
TYPE	SIZE	REINFORCING (3" CLEAR FROM BOTTOM) (TYP. UON)
A	1'-6" SQ. x 10" THICK OR 20"Ø BIGFOOT (BF20)	(2) #4 EACH WAY
B	1'-9" SQ. x 10" THICK OR 24"Ø BIGFOOT (BF24)	(3) #4 EACH WAY
C	2'-0" SQ. x 10" THICK OR 28"Ø BIGFOOT (BF28)	(3) #4 EACH WAY
D	2'-6" SQ. x 12" THICK OR 36"Ø BIGFOOT (BF36)	(4) #4 EACH WAY

PARTIAL FOUNDATION AND DECK FRAMING PLAN
1/4" = 1'-0"

- NOTES:
- SEE GENERAL NOTES ON DWG S0.1.
 - "E" INDICATES: EXISTING CONDITIONS, OR MEMBERS.
 - "TYP." INDICATES: TYPICAL (ALSO SEE GENERAL NOTE #5).
 - "V.I.F." INDICATES: G.C. SHALL "VERIFY IN FIELD" EXISTING DIMENSIONS, ELEVATIONS, OR CONDITIONS INDICATED AND REPORT ANY DISCREPANCIES TO THE ENGINEER.
 - "U.O.N." INDICATES: UNLESS OTHERWISE NOTED.
 - "S.S." INDICATES: STAINLESS STEEL.
 - SEE SHEARWALL INFORMATION INDICATING CONNECTIONS TO FOUNDATION ON DWG. S1.1.

L & L STRUCTURAL ENGINEERING SERVICES, INC.
SIX Q. STREET
SOUTH PORTLAND, MAINE 04106
PHONE: (207) 767-4830
FAX: (207) 799-5432
EMAIL: JLEASURE@L-ENG.COM

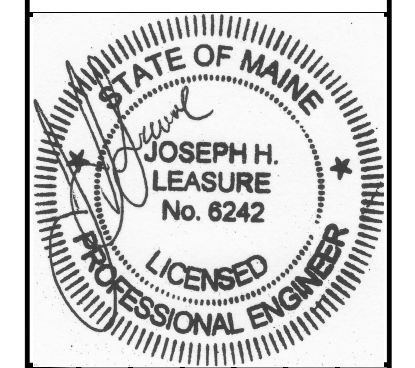

rev.	date	description	app'd
A	04/12/17	FOR PERMIT & COORD.	JHL
0	06/30/17	FOR CONSTRUCTION	JHL
1	11/02/17	GENERAL REVISIONS	JHL

designed by: JHL
drawn by: P.M.
checked by: JHL
scale: AS NOTED
date: 04/12/2017
plot date: 11/02/2017
project #: 2017-150

KLAUBER-SPEIDEN RESIDENCE
SHORE ROAD
CUSHINGS ISLAND, PORTLAND MAINE
STRUCTURAL RENOVATIONS AND ADDITIONS
PARTIAL FOUNDATION AND DECK FRAMING PLAN

S1.0

THESE DRAWINGS HAVE BEEN DEVELOPED BY L&L STRUCTURAL ENGINEERING SERVICES, INC. FOR THE TITLED SET ONLY. THE DRAWINGS ARE THE SOLE PROPERTY OF L&L ENGINEERING SERVICES, INC. AND THEY SHALL NOT BE USED, LENT, COPIED OR ALTERED WITHOUT THE WRITTEN CONSENT OF L&L STRUCTURAL ENGINEERING SERVICES, INC.