



3 EAST ELEVATION
4

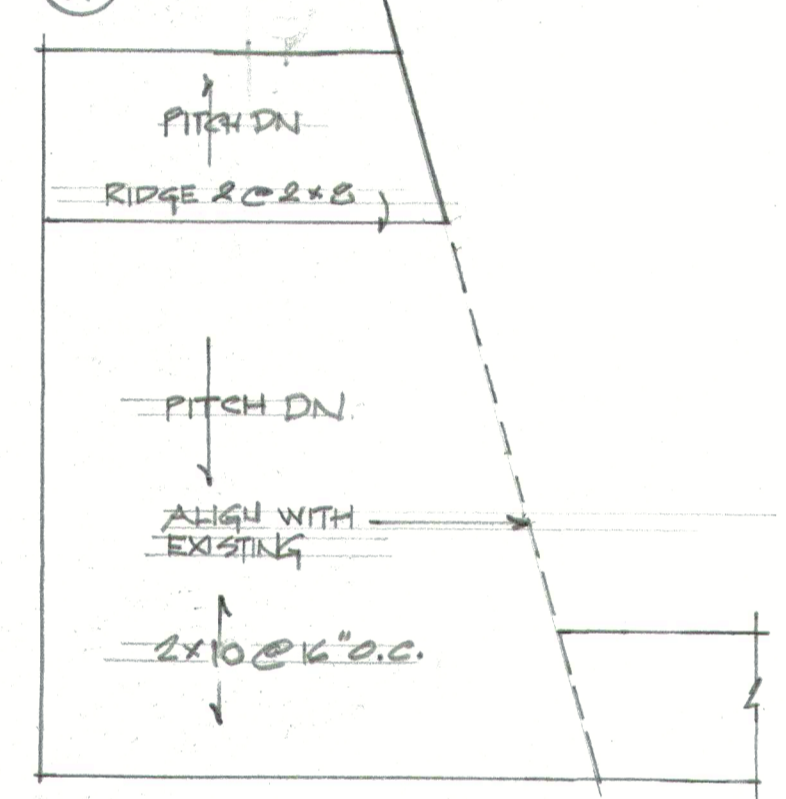

2 ROOF FRAMING
4

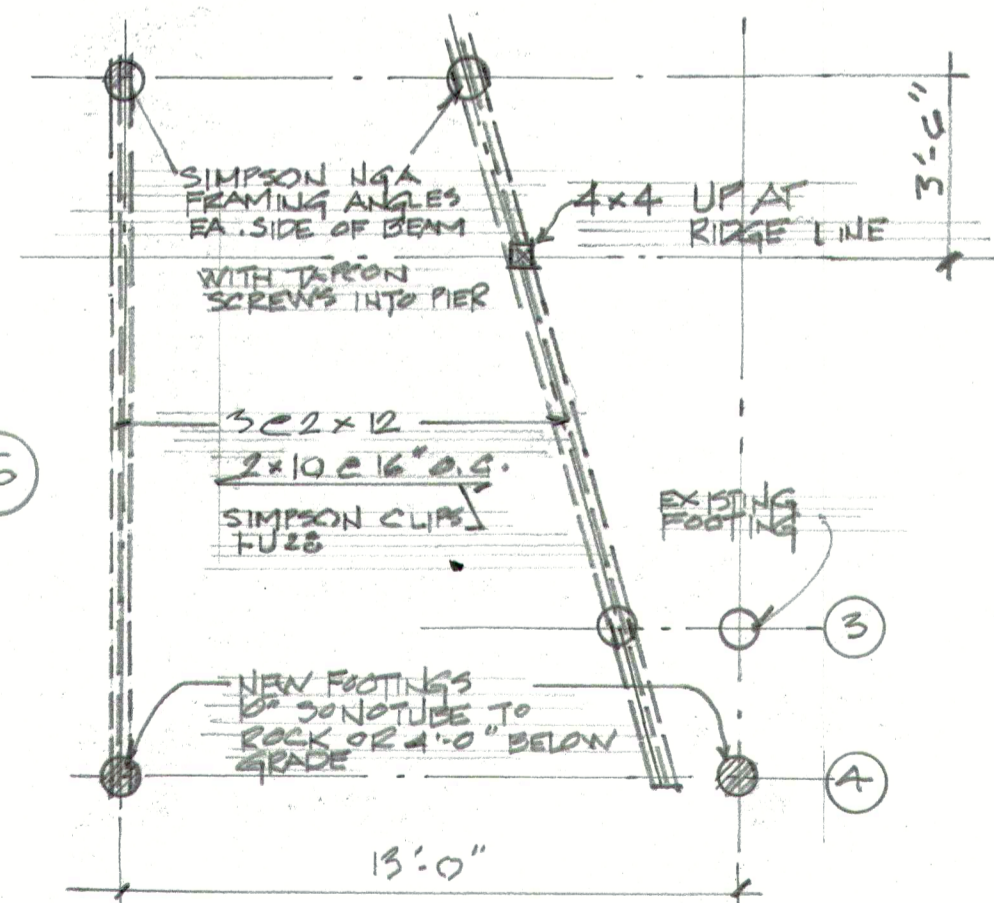

1 ADDITION FRAMING
4 1ST FLOOR - SEE REVISED STRUCTURAL DWGS FOR UPDATE POST 11.1.17