


Consultant
Address
Phone
Fax
e-mail

Consultant
Address
Phone
Fax
e-mail



Consultant
Address
Phone
Fax
e-mail

Consultant
Address
Phone
Fax
e-mail

Consultant
Address
Phone
Fax
e-mail

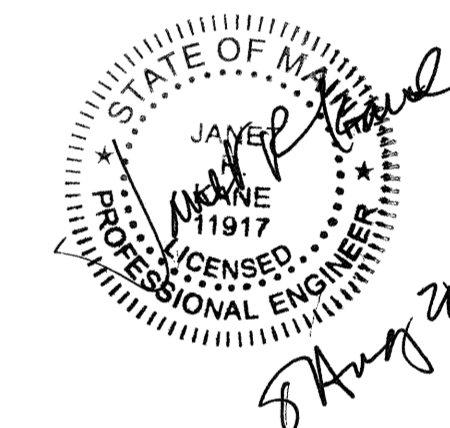

No.	Description	Date

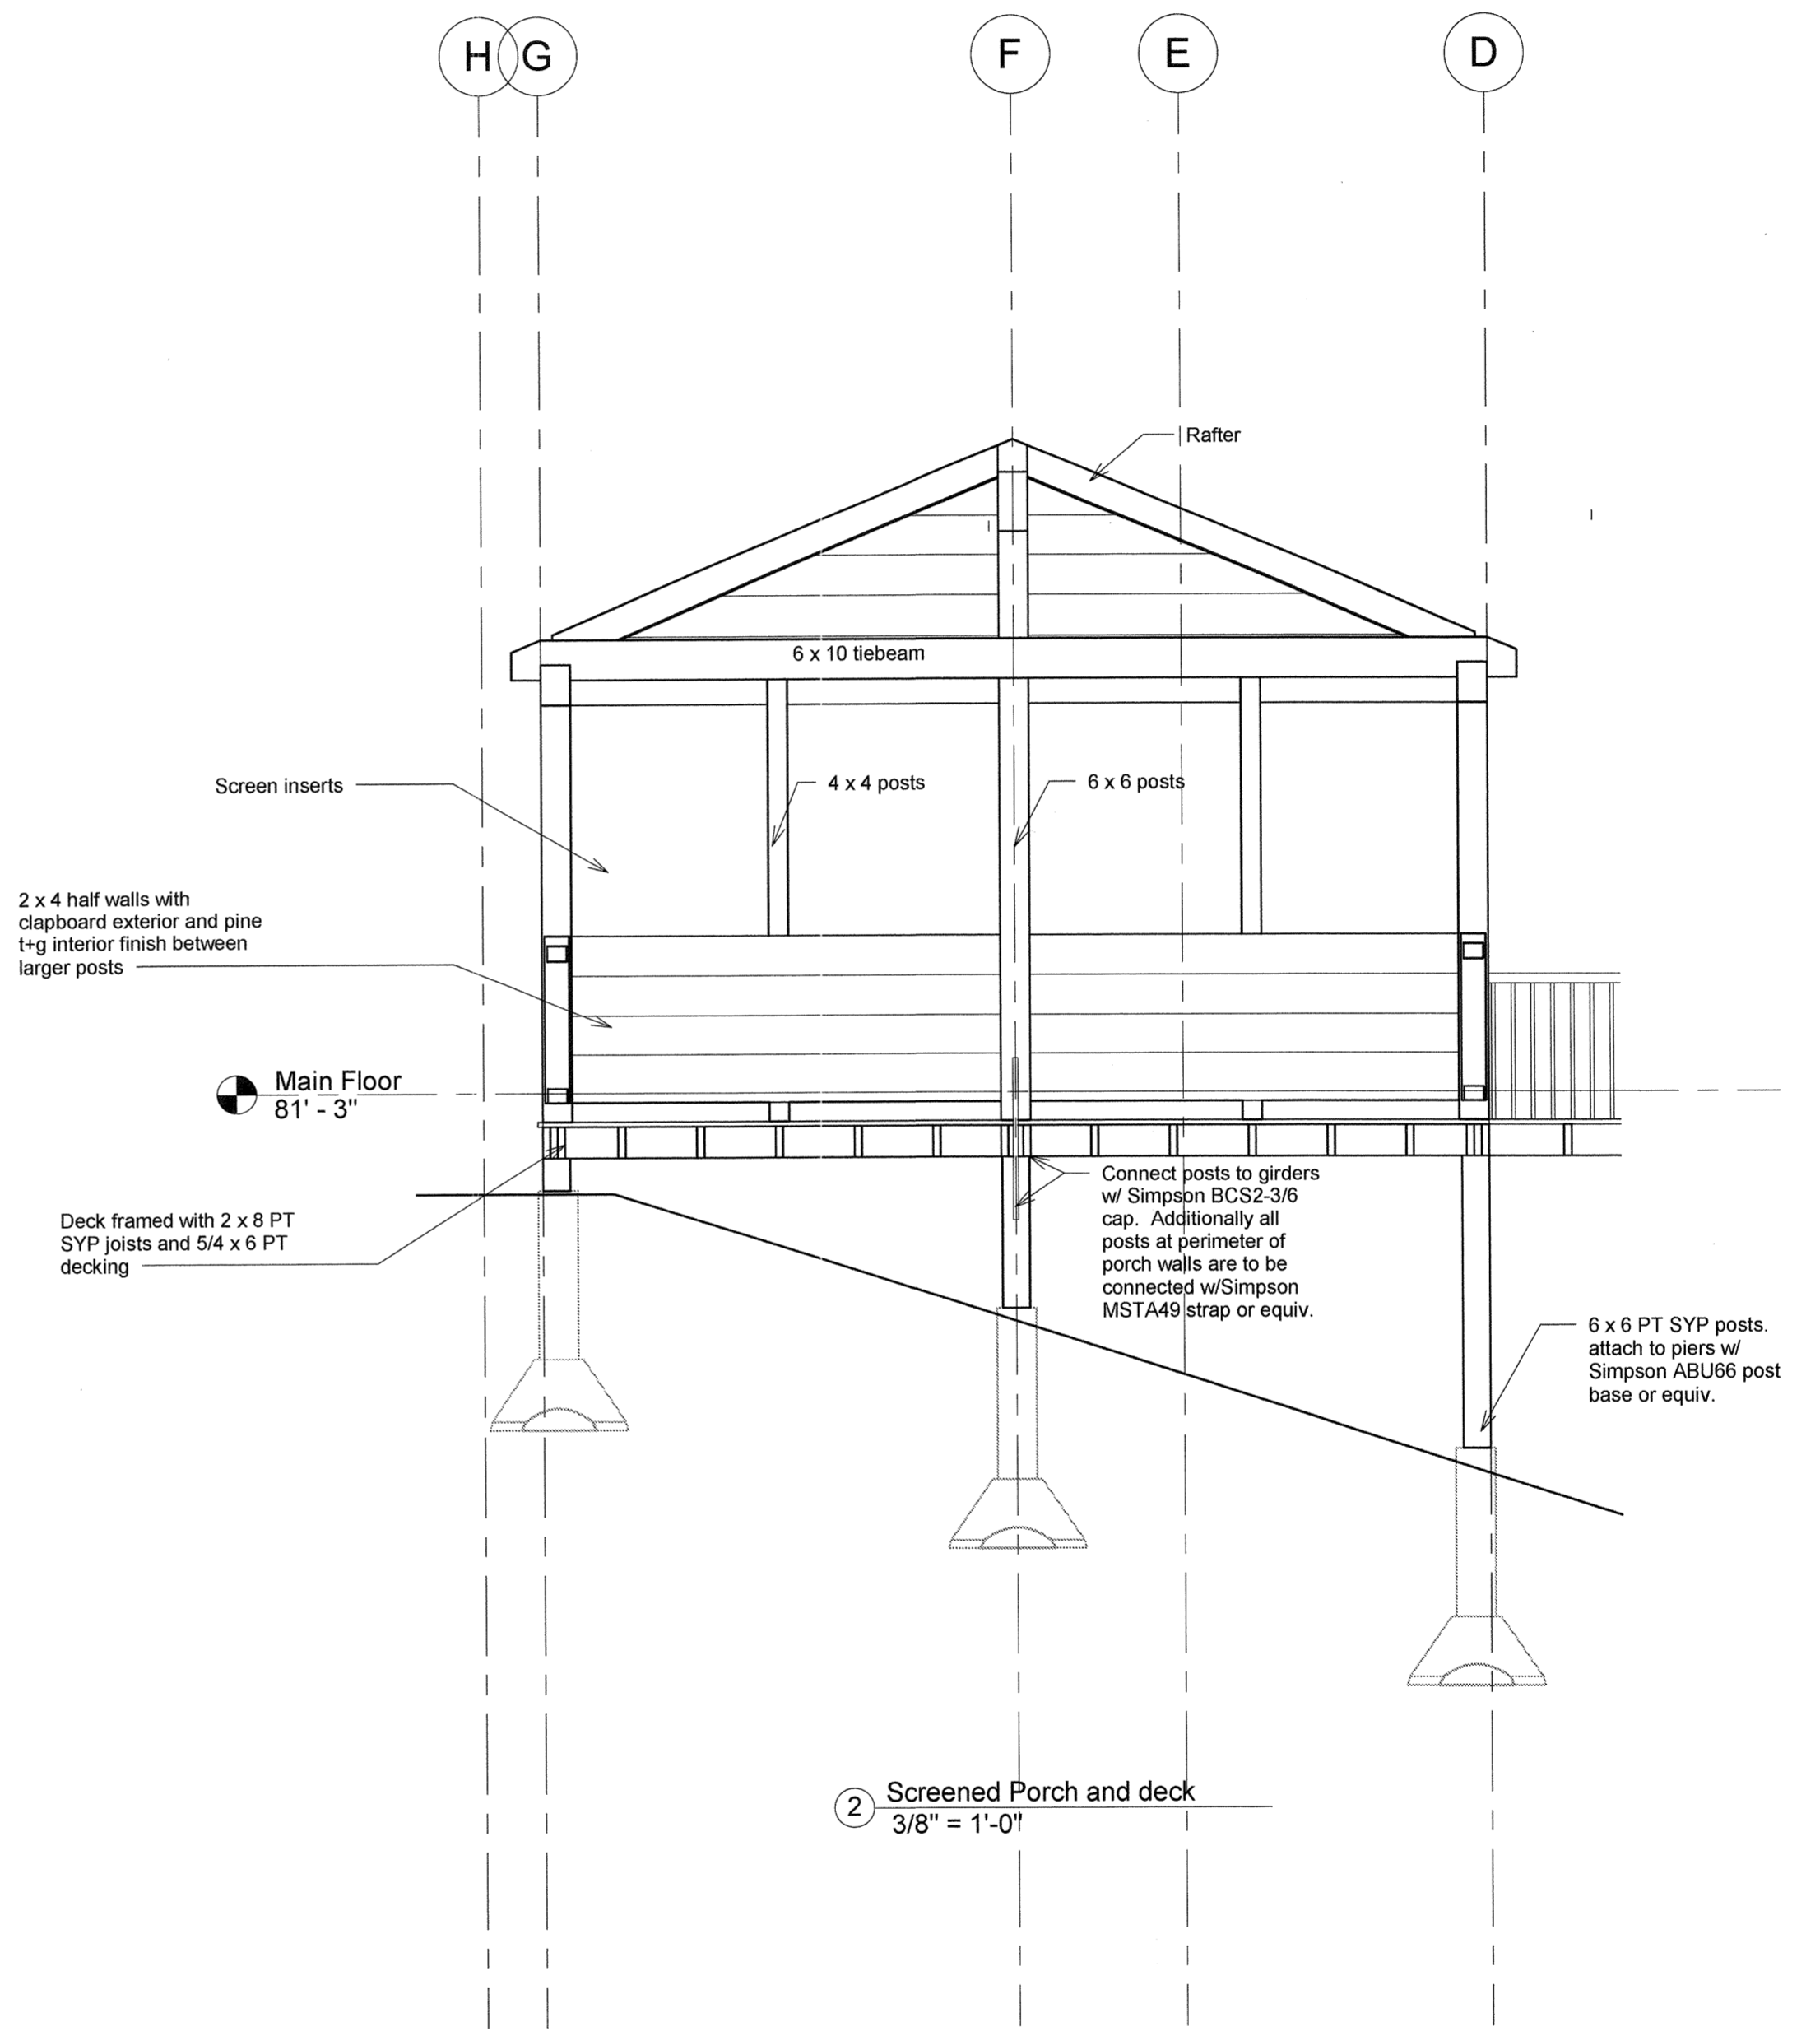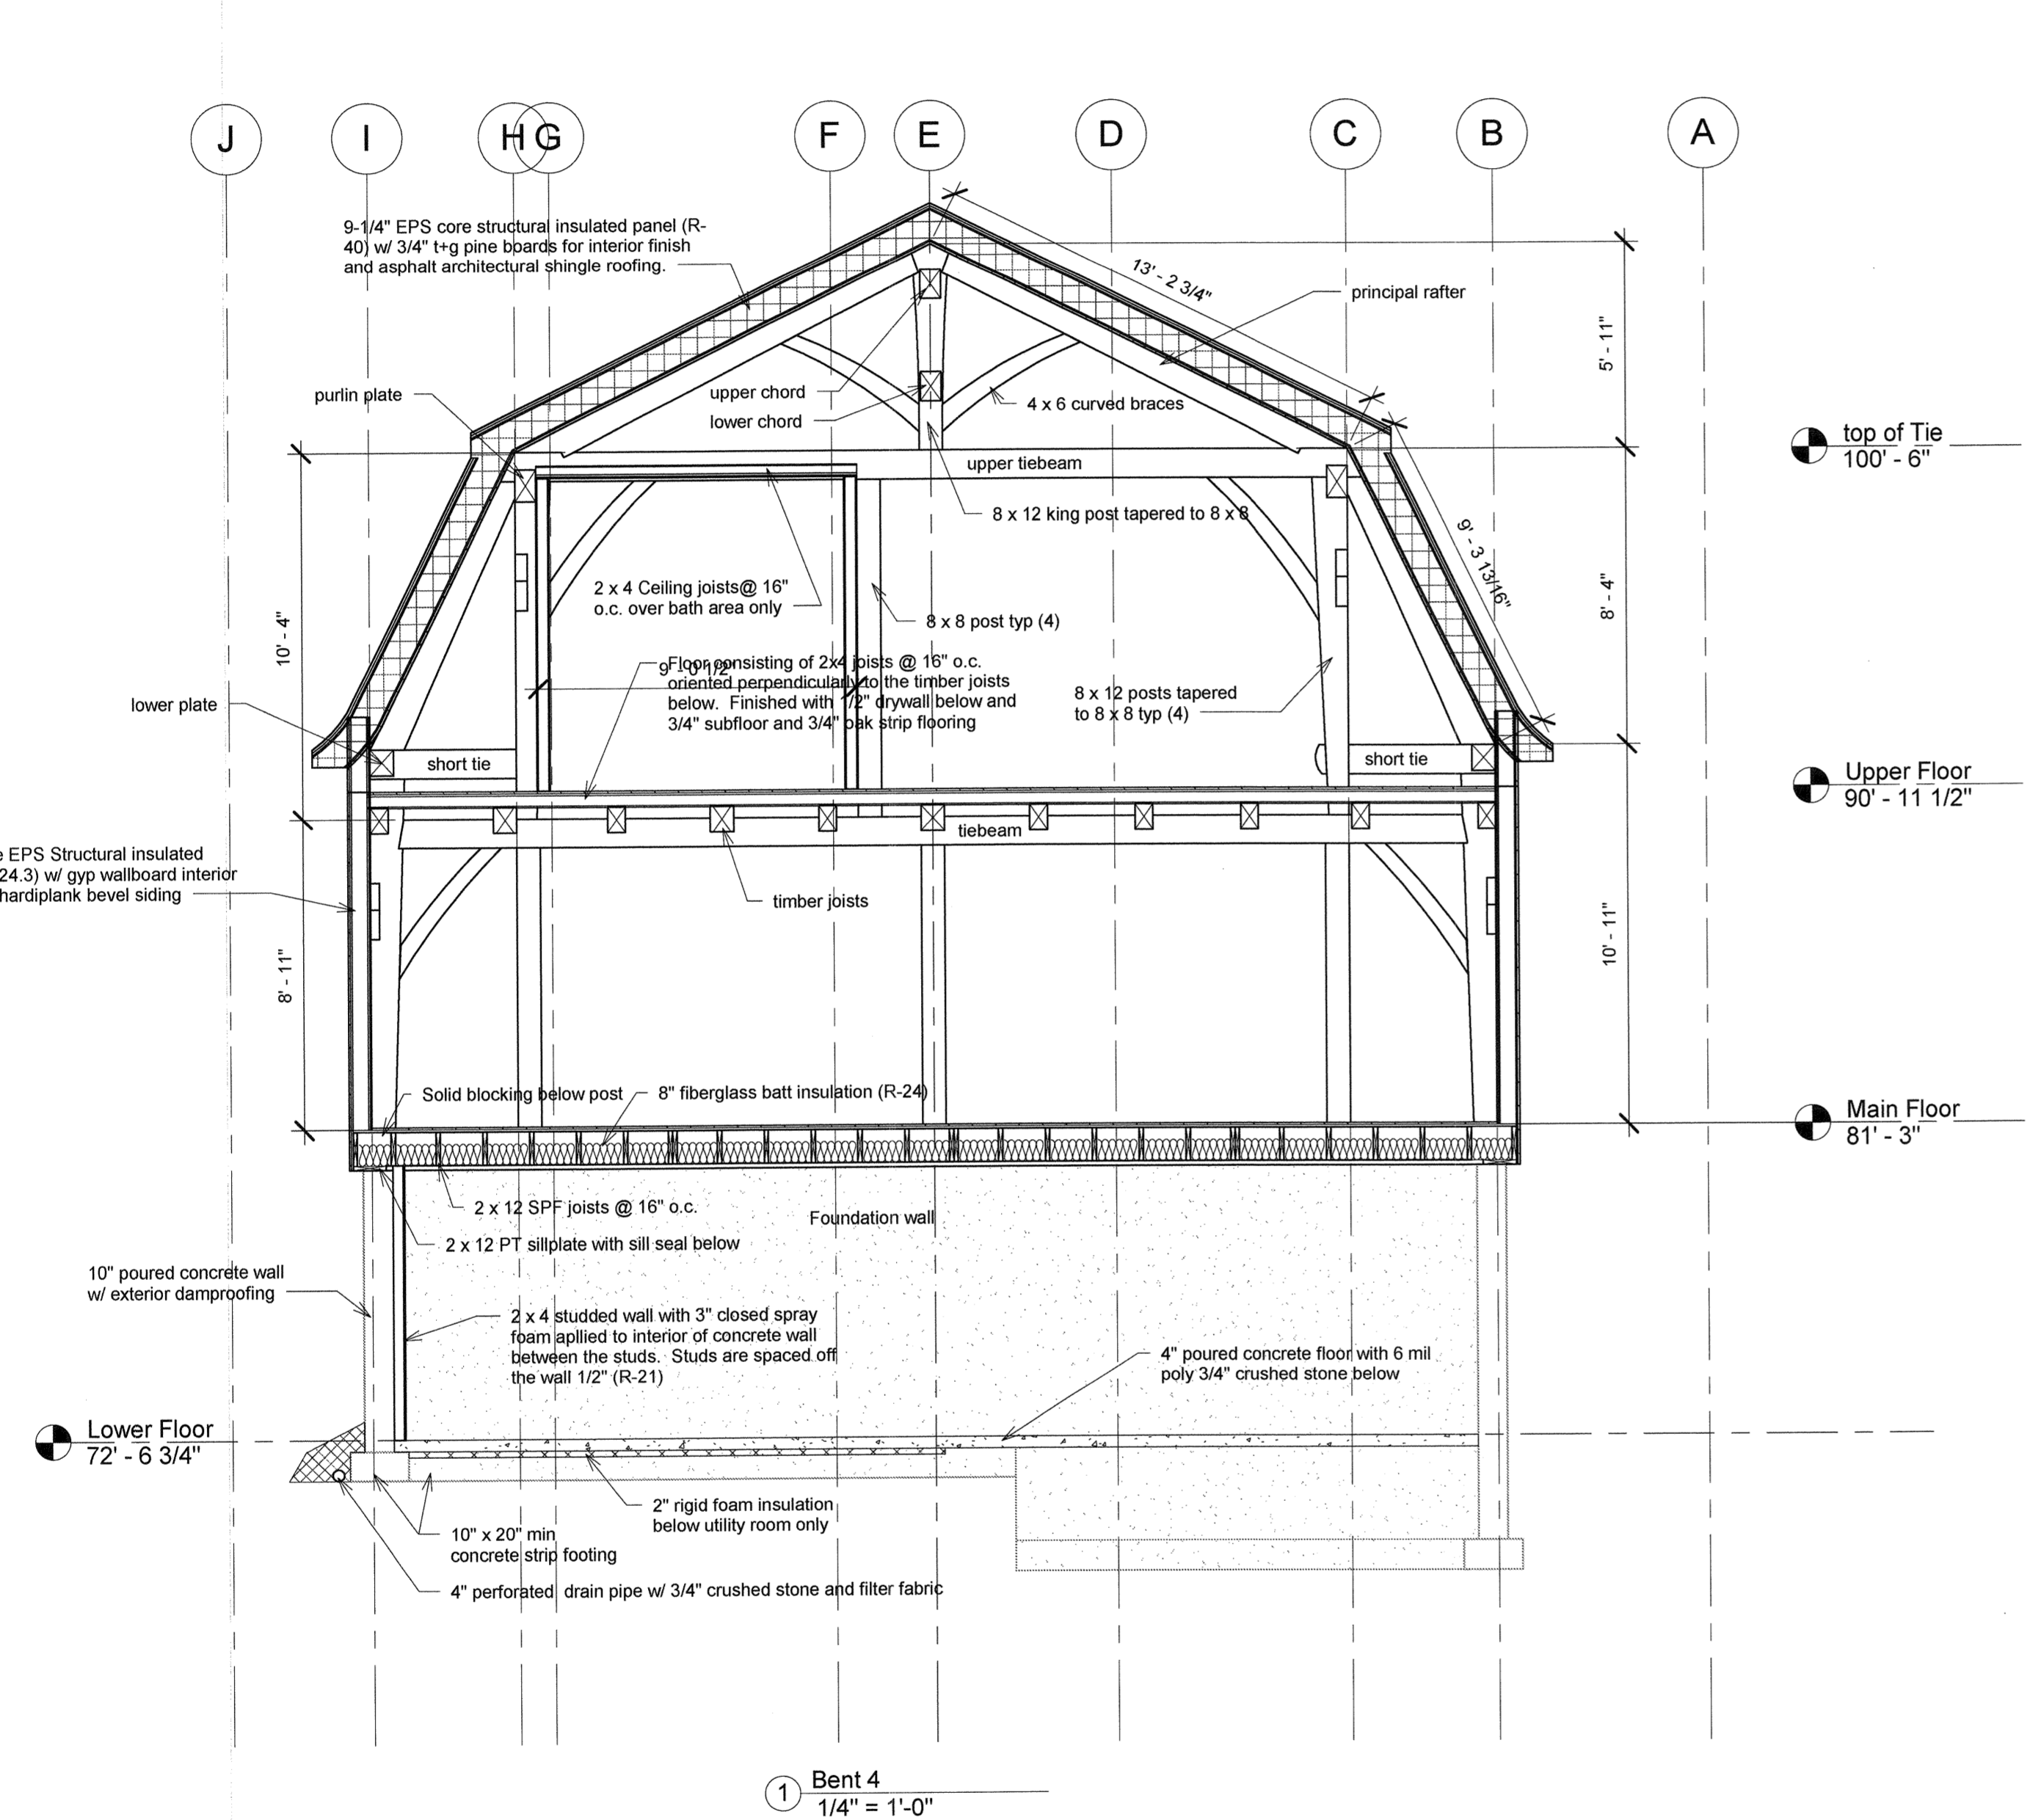

For Permitting Only

Brew Cushing Island Portland Maine

Sections

Project number: FW-03
Date: 4-7-10
Drawn by: Author
Checked by: Checker

S105

Scale: As indicated