




1" = 100'

8
1,728,944

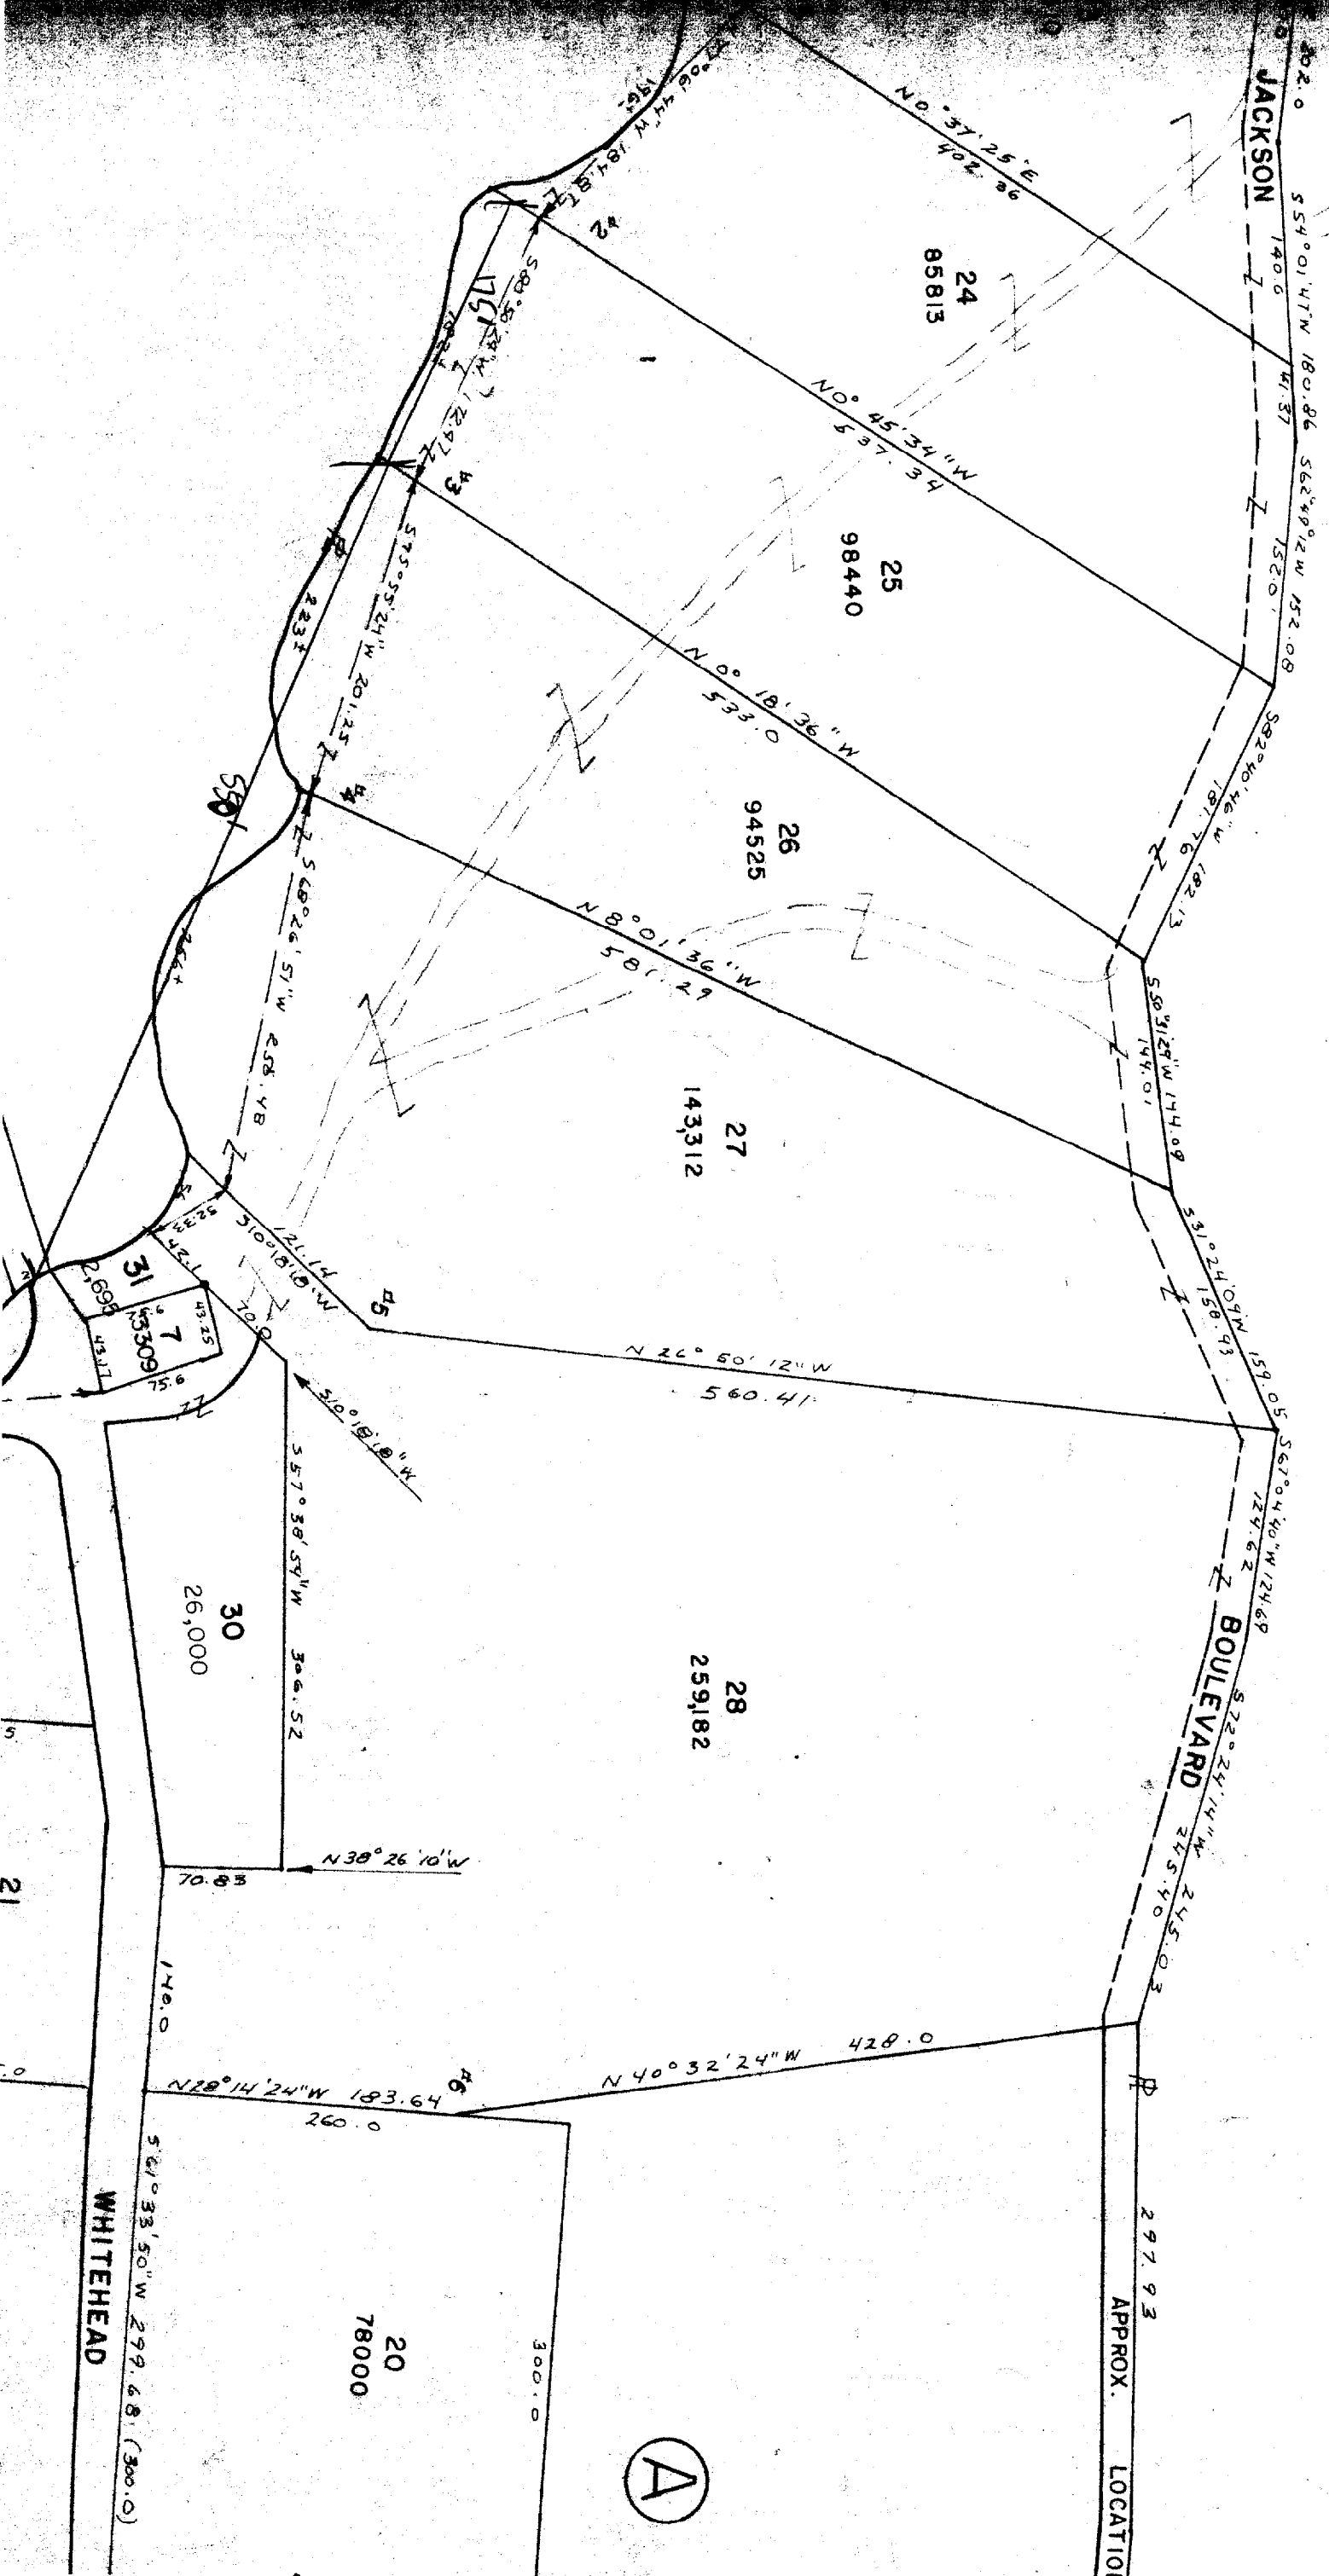


APPROX. LOCATION

(A)

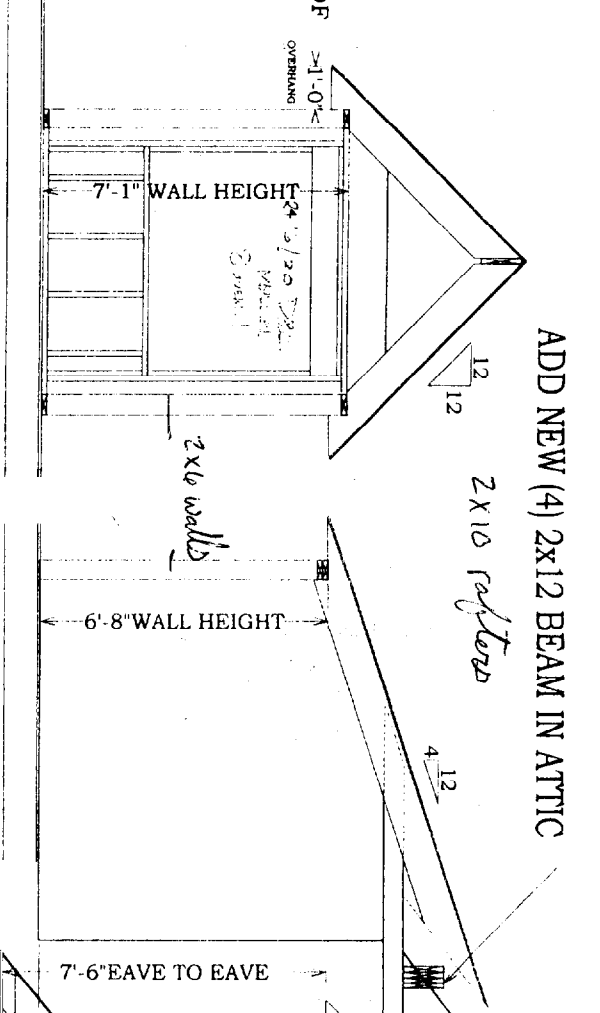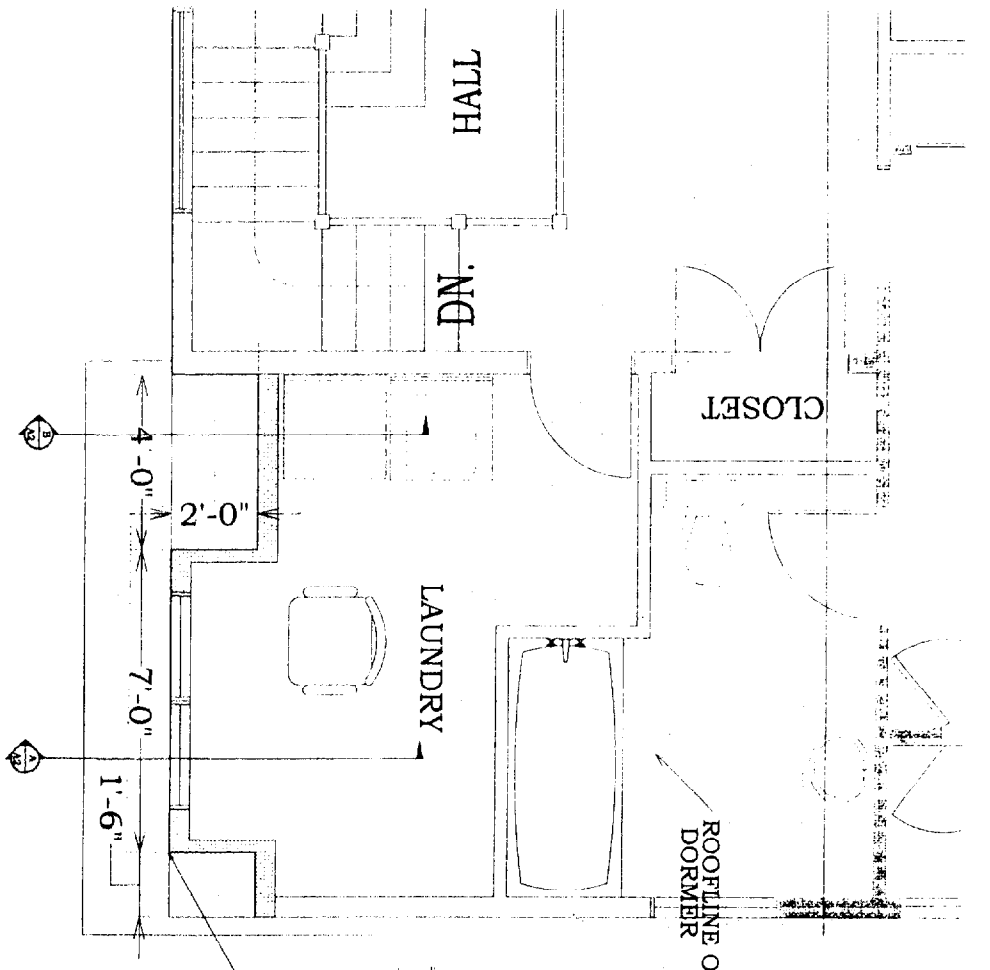

*Shingles
874 0852
Trimmed wood
50L 2x6 \$1,050*

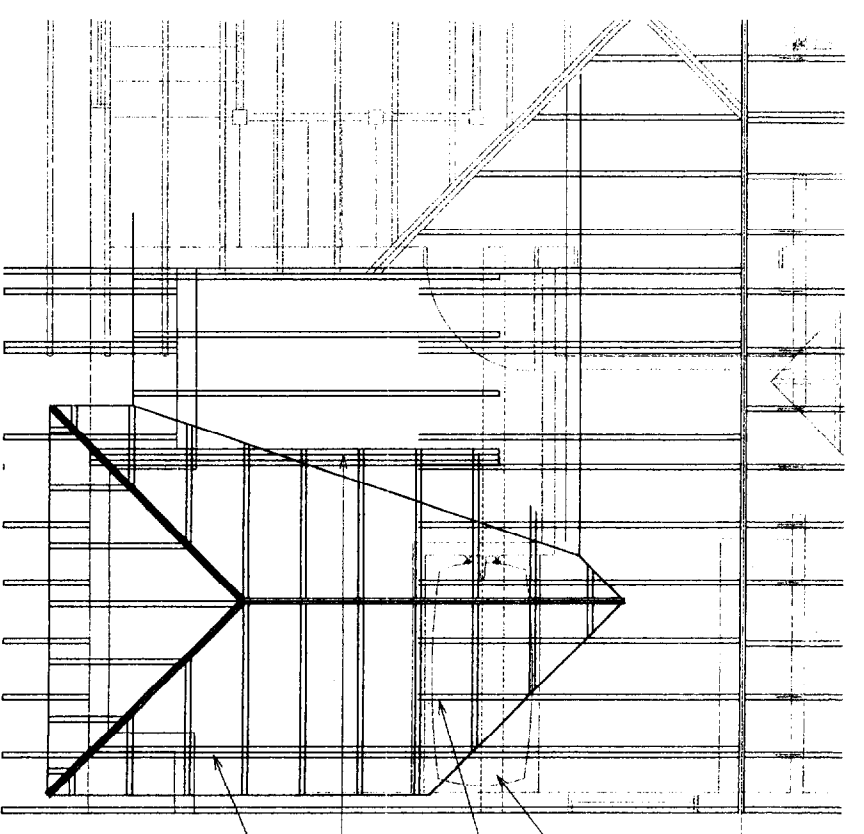

ADD NEW (4) 2X12 BEAM IN ATTIC
CUT BACK EXISTING RAFTERS AS REQUIRED
TRIPLE 2X10 BEAM AT 4 PITCH
DOUBLE EXISTING RAFTERS BULD DORMER WALLS ON TOP OF RAFTERS

Proposed Dormer

