


LEGEND

EXISTING


- BUILDING
- EDGE OF GRAVEL ROAD
- SANITARY SEWER
- OVERHEAD UTILITY
- UTILITY POLE

PROPOSED

- SANITARY SEWER
- FORCEMAIN
- SANITARY MANHOLE
- PUMP STATION

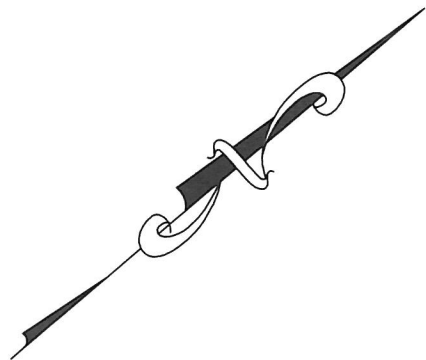

GRAPHIC SCALE

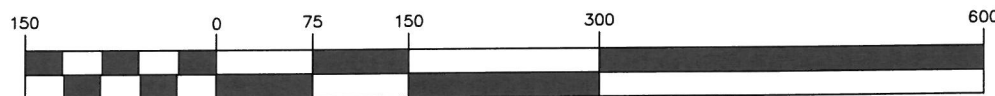

(IN FEET)
1 inch = 150 ft.

THIS DRAWING DICTS THE APPROXIMATE LOCATION OF EXISTING AND PROPOSED SEWER SYSTEM COMPONENTS TO BE OWNED AND OPERATED BY CISSA, THE SYSTEM IS LOCATED WITHIN THE CITY OF PORTLAND'S STREET RIGHT-OF-WAYS OF WHARF ROAD, SOUTH ROAD, AND SUNSET ROAD.

EASEMENT PLAN

PINKHAM & GREER
CIVIL ENGINEERS
28 VANNAH AVE. PORTLAND, ME. 04103

CLIFF ISLAND SEPTIC SYSTEM ASSOCIATION
WASTEWATER TREATMENT
CLIFF ISLAND, PORTLAND MAINE

E1

SCALE: AS SHOWN DATE: MAY 1, 2014 CHK BY: PROJECT: 11161