

SUBSURFACE WASTEWATER DISPOSAL SYSTEM APPLICATION

Department of Health & Human Services
 Division of Environmental Health
 (207) 287-5672 Fax: (207) 287-3165

Town, City, Plantation

Street, Road, Subdivision

Owner's Name


Portland

151 South Rd Cl. H Island

Tom Struble

SUBSURFACE WASTEWATER DISPOSAL PLAN

0
 SCALE: 1" = 20 FT.

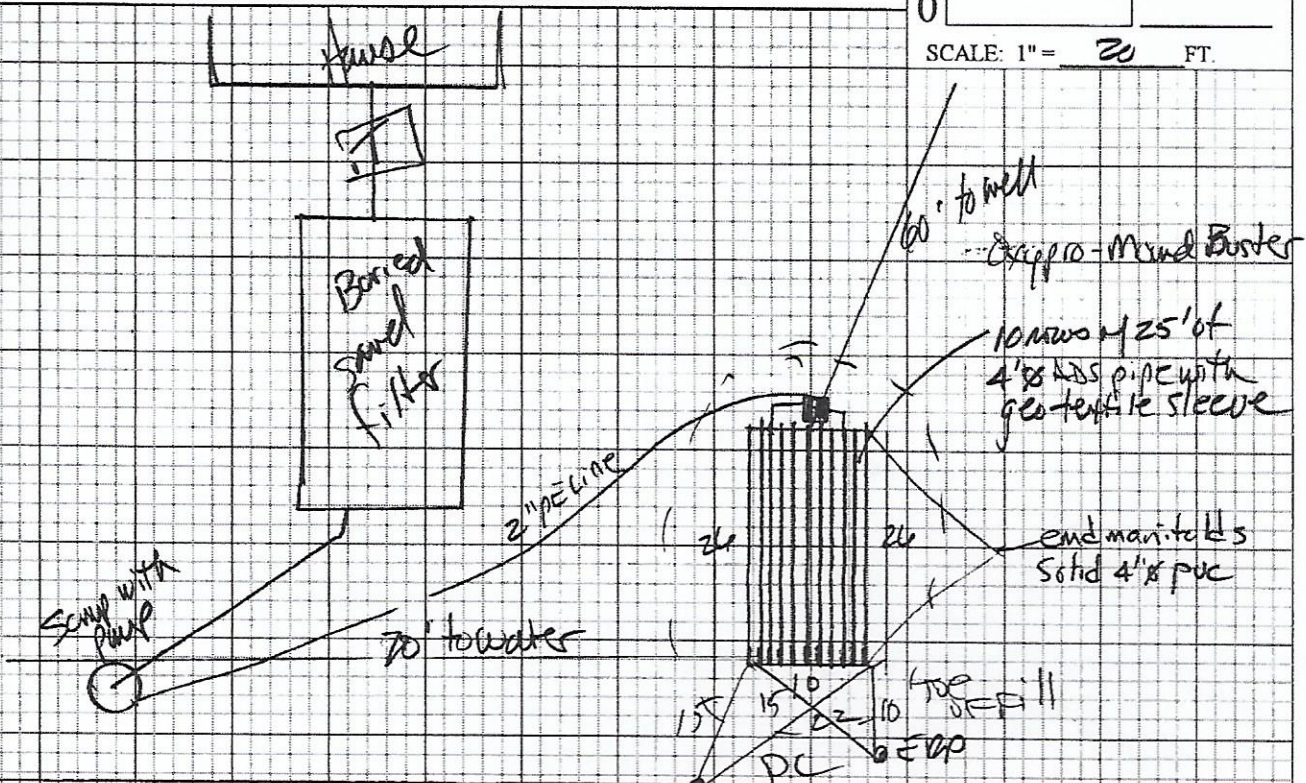

FILL REQUIREMENTS

Depth of Fill (Upslope)	21
Depth of Fill (Downslope)	24

CONSTRUCTION ELEVATIONS

Finished Grade Elevation	6' 11" (36)
Top of Distribution Pipe or Proprietary Device	-46
Bottom of Disposal Area	-62


ELEVATION REFERENCE POINT

Location & Description: nail 6' up
 15' maple
 Reference Elevation: 0"

DISPOSAL AREA CROSS SECTION

Note: Materials and installation shall be in accordance with Maine Subsurface Wastewater Disposal Rules dated 08/15 as amended.

Scale
 Horizontal 1" = 4 ft.
 Vertical 1" = 4 ft.

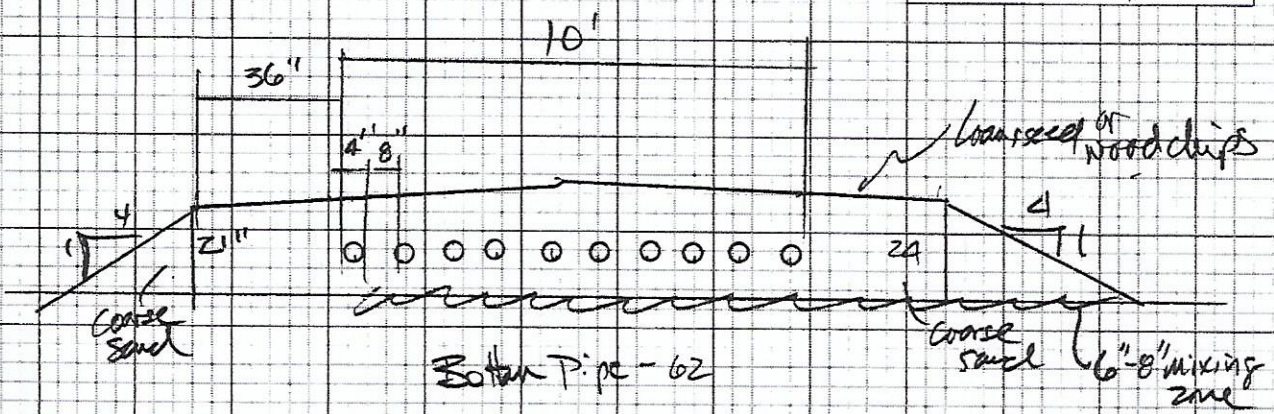

NOTE: All ground to be filled must be scarified

Mark Henshaw
 Site Evaluator Signature

263
 SE #

10/26/15
 Date