

SUBSURFACE WASTEWATER DISPOSAL SYSTEM APPLICATION

Department of Health & Human Services
 Division of Environmental Health
 (207) 287-5672 Fax: (207) 287-3165

Town, City, Plantation

Street, Road, Subdivision

Owner's Name


Pontland 151 South Road Clif Island

Tom Struble

SITE PLAN

Scale 1" = 100 ft. or as shown

SITE LOCATION PLAN
 (map from Maine Atlas recommended)

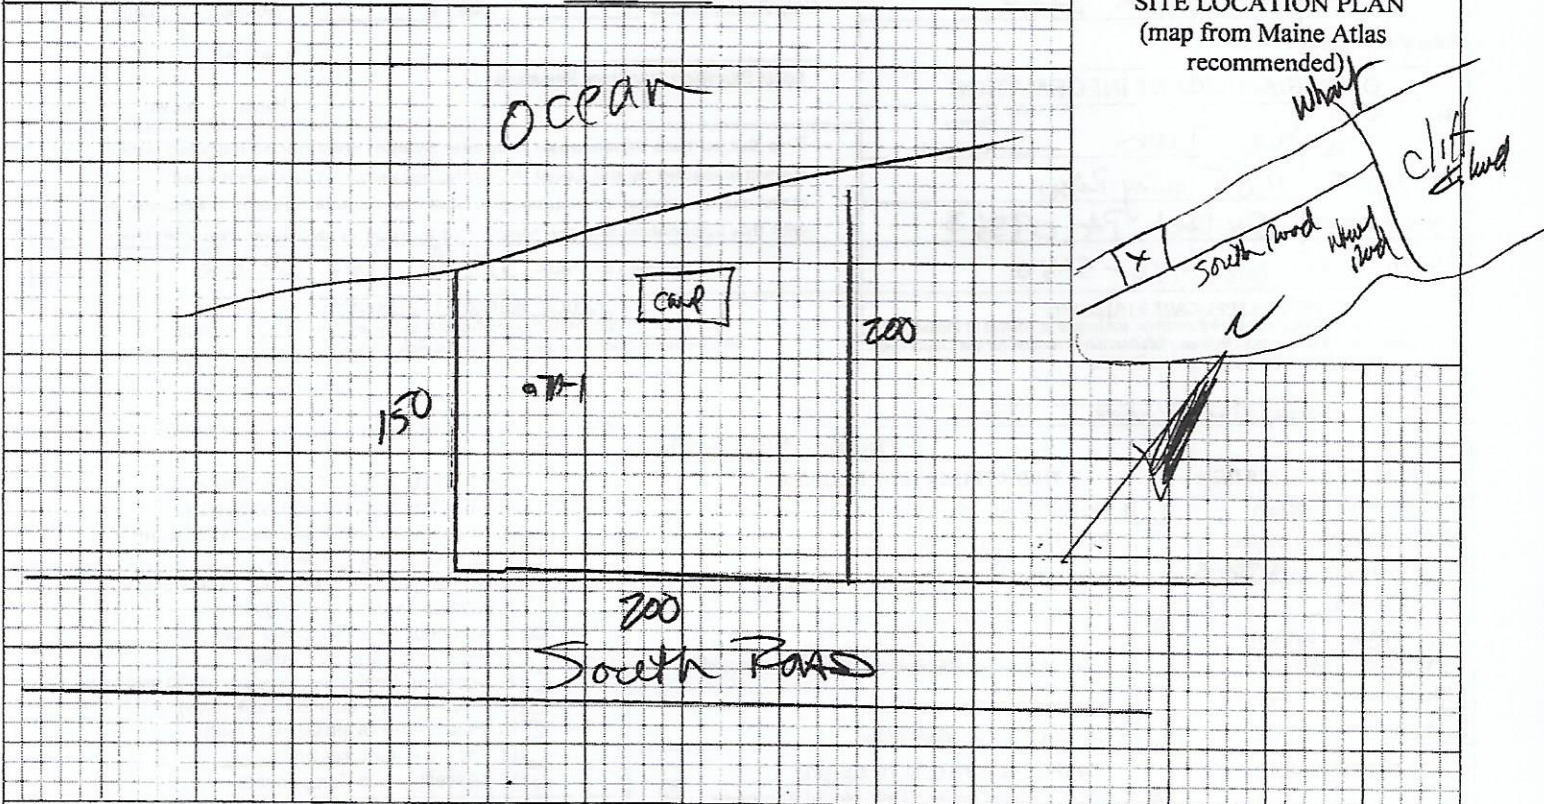

SOIL DESCRIPTION AND CLASSIFICATION (Location of Observation Holes Shown Above)

Observation Hole 781 Test Pit Boring
 " Depth of Organic Horizon Above Mineral Soil

Depth Below Mineral Soil Surface (inches)	Texture	Consistency	Color	Mottling
0	Sandy loam	Friable	Dark brown	
10	Sandy loam	Friable	Brown	none noted
20				
30				
40				
50				

Wedge

Soil Classification <u>2 AIII</u> Profile Condition	Slope <u>2</u> %	Limiting Factor <u>28</u> "	<input type="checkbox"/> Ground Water <input type="checkbox"/> Restrictive Layer <input checked="" type="checkbox"/> Bedrock <input type="checkbox"/> Pit Depth
---	---------------------	--------------------------------	--

Observation Hole _____ Test Pit Boring
 " Depth of Organic Horizon Above Mineral Soil

Depth Below Mineral Soil Surface (inches)	Texture	Consistency	Color	Mottling
0				
10				
20				
30				
40				
50				

Soil Classification _____ Profile Condition	Slope ____ %	Limiting Factor ____ "	<input type="checkbox"/> Ground Water <input type="checkbox"/> Restrictive Layer <input type="checkbox"/> Bedrock <input type="checkbox"/> Pit Depth
---	-----------------	---------------------------	---

Mary Houghton
 Site Evaluator Signature

263
 SE #

10/26/15
 Date