

1 CROSS-SECTION
A3.2 1/2" = 1'-0"


FLOOD FREEBOARD
EL. 18'-0"

2'-0"

BASE FLOOD A2 4 V2
EL. 16'-0"


EXISTING GRADE
EL. 14'-0"

NOTES
STRUCTURAL MEMBERS ARE DRAWN FOR REFERENCE ONLY. REFER TO STRUCTURAL DRAWINGS FOR ACCURATE SIZING OF MEMBERS AND LAYOUT.

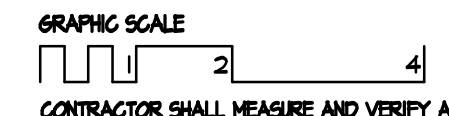

CONTRACTOR SHALL MEASURE AND VERIFY ALL DIMENSIONS AT THE WORK.
THIS DRAWING IS A PART OF A FULL SET OF DRAWINGS COMPRISING THE CONTRACT DOCUMENTS FOR THE WORK OF THIS PROJECT. THE ARCHITECT/OWNER ACCEPTS NO RESPONSIBILITY FOR THE CONTRACTOR'S ERRORS OR OMISSIONS IF EACH TRADE DOES NOT HAVE THE FULL SET OF DRAWINGS AND SPECIFICATIONS.

COPYRIGHT 2014 ©
THE MATERIAL CONTAINED IN THESE DRAWINGS AND THE DESIGN THEY ARE INTENDED TO CONVEY ARE THE EXCLUSIVE PROPERTY OF KEVIN BROWNE ARCHITECTURE. CONFIDENTIALITY IN CONNECTION WITH CONSTRUCTION OF THE BUILDING DEPICTED HEREIN AS AUTHORIZED BY KEVIN BROWNE ARCHITECTURE THE RECIPIENT AGREES TO ABIDE BY THESE RESTRICTIONS. ANY USE, REPRODUCTION OR DISCLOSURE OF ANY INFORMATION, IN WHOLE OR IN PART, CONTAINED HEREIN WITHOUT WRITTEN PERMISSION OF KEVIN BROWNE ARCHITECTURE, IS EXPRESSLY PROHIBITED.

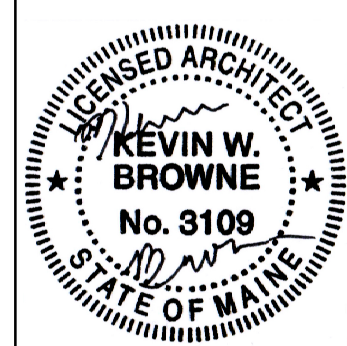

REVISIONS:
11-24-14: ISSUE FOR PERMIT

CONSULTANTS:

SIMONDS RESIDENCE
CLIENT: MIKE & RUBY SIMONDS
ADDRESS: 76 REAMERS ROAD
CLIFF ISLAND, ME

SECTIONS
DATE: 11/25/2014
PROJECT NO.: 2014-22
DRAWN: KWB
SCALE: 1/2" = 1'-0"

A3.2