

TOTAL
EXISTING
VOLUME

1. 5223

2. 3064

3. 3276


4. 5012

16,575 CU.FT.


X 30% MAX EXPANSION

4,973 CU.FT.

ADDITIONAL
VOLUME
ALLOWED

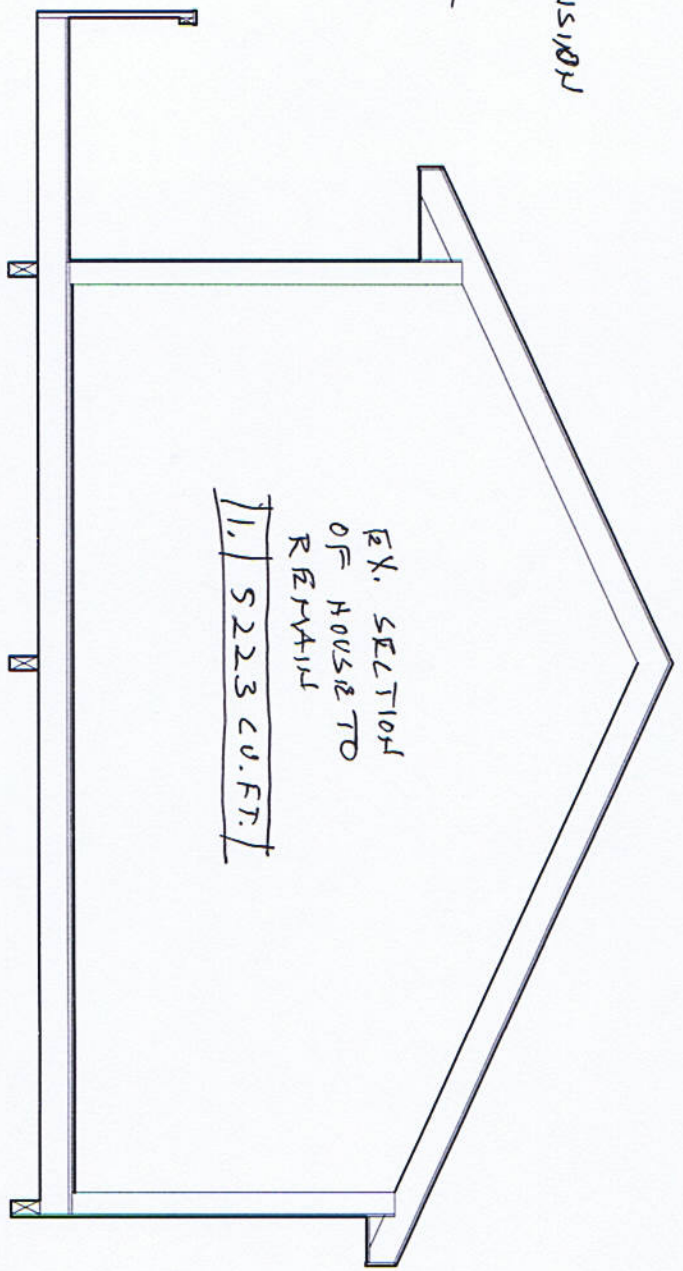

EX. SECTION
OF HOUSE TO
REMAIN
1. 5223 CU.FT.

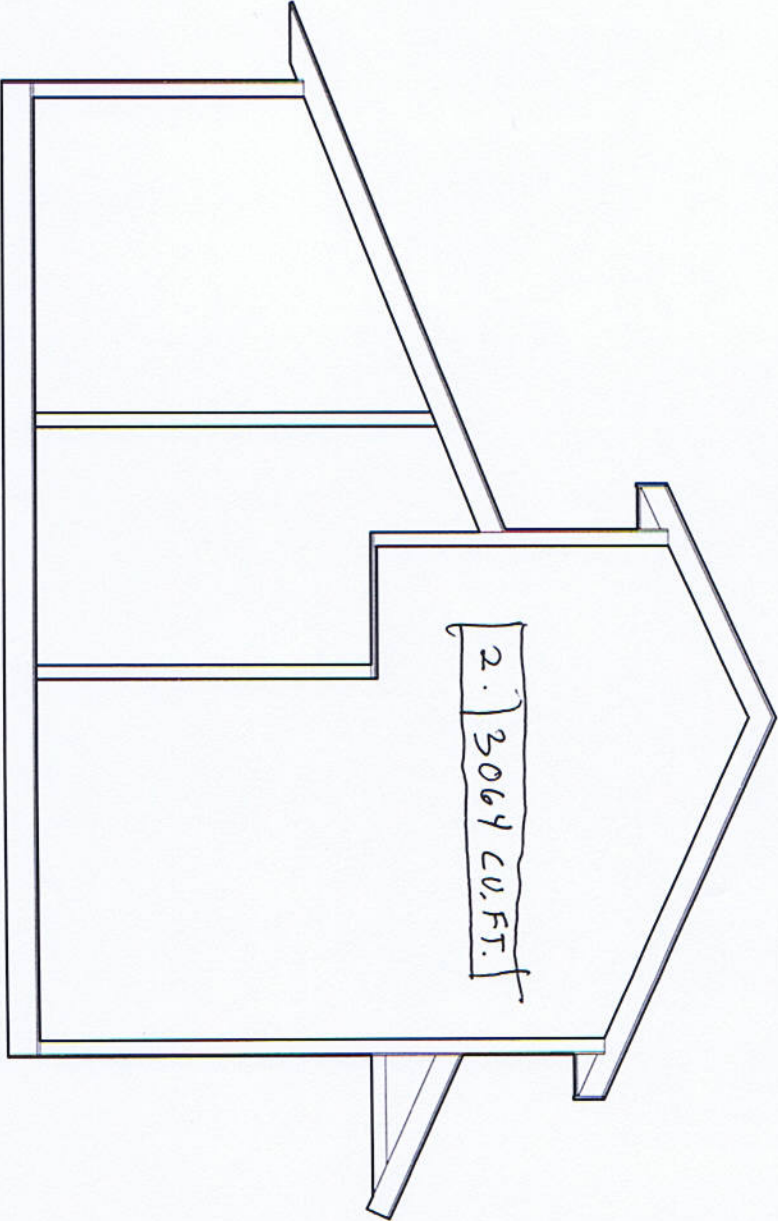

2. 3069 C.U.F.T.

