

LEGEND

EXISTING

- RIGHT-OF-WAY LINES
- PROPERTY LINES
- EXIST SEPTIC TANK

PROPOSED

- S --- SANITARY SEWER
- ACE PROPERTY LINE
- ⊙ PUMP STATION
- SEPTIC TANK

CONNECTION PLAN FOR:

OWNER/S	MAP #/LOT #
① KATHLEEN DIXON SWIFT	109B F008001
② GORDON GRIFFIN	109B F055001
③ MICHAEL & MOLLY BEAUDOIN	109B F053001
④ JAMES & KAREN GRIFFIN	109B F011001



CONSTRUCTION EASEMENTS FOR:

OWNER/S	MAP #/LOT #
⑤ SUNENBLICK	109B F004001
⑥ ROGER BERLE	109B F005001
⑦ MADELYN CUSHING	109B F007001

ACTUAL PIPING ROUTES WILL BE FIELD DETERMINED.

COLLECTION SYSTEM LAYOUT PLAN

SCALE: 1"=60'±

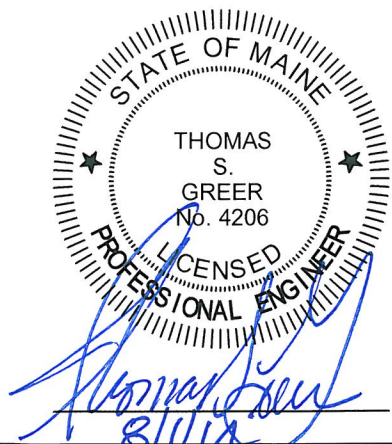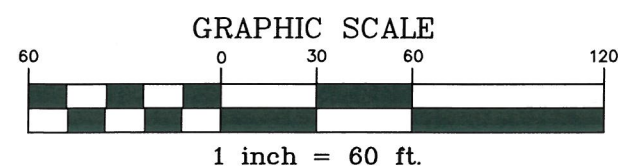

PINKHAM & GREER
CIVIL ENGINEERS

28 VANNAH AVE. PORTLAND, ME. 04103

CLIFF ISLAND SEPTIC SYSTEM ASSOCIATION
COVE COLLECTION SYSTEM
WHARF ROAD, CLIFF ISLAND, MAINE

C1.2A

SCALE: AS SHOWN DATE: 8/1/14

CHK BY:

PROJECT: 11161