



ART Libby
Job: Swift
Cliff Island

Revision 1, 7/8/17, WLS
Added note to identify anchor detail.

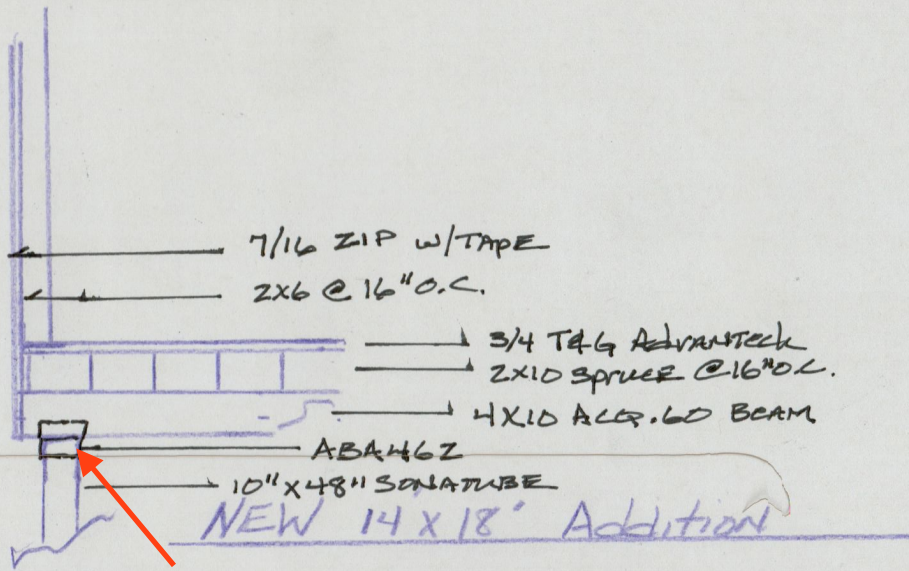

See drawing Swift Addition Anchoring Detail for detail

EXITING EXTERIOR WALL

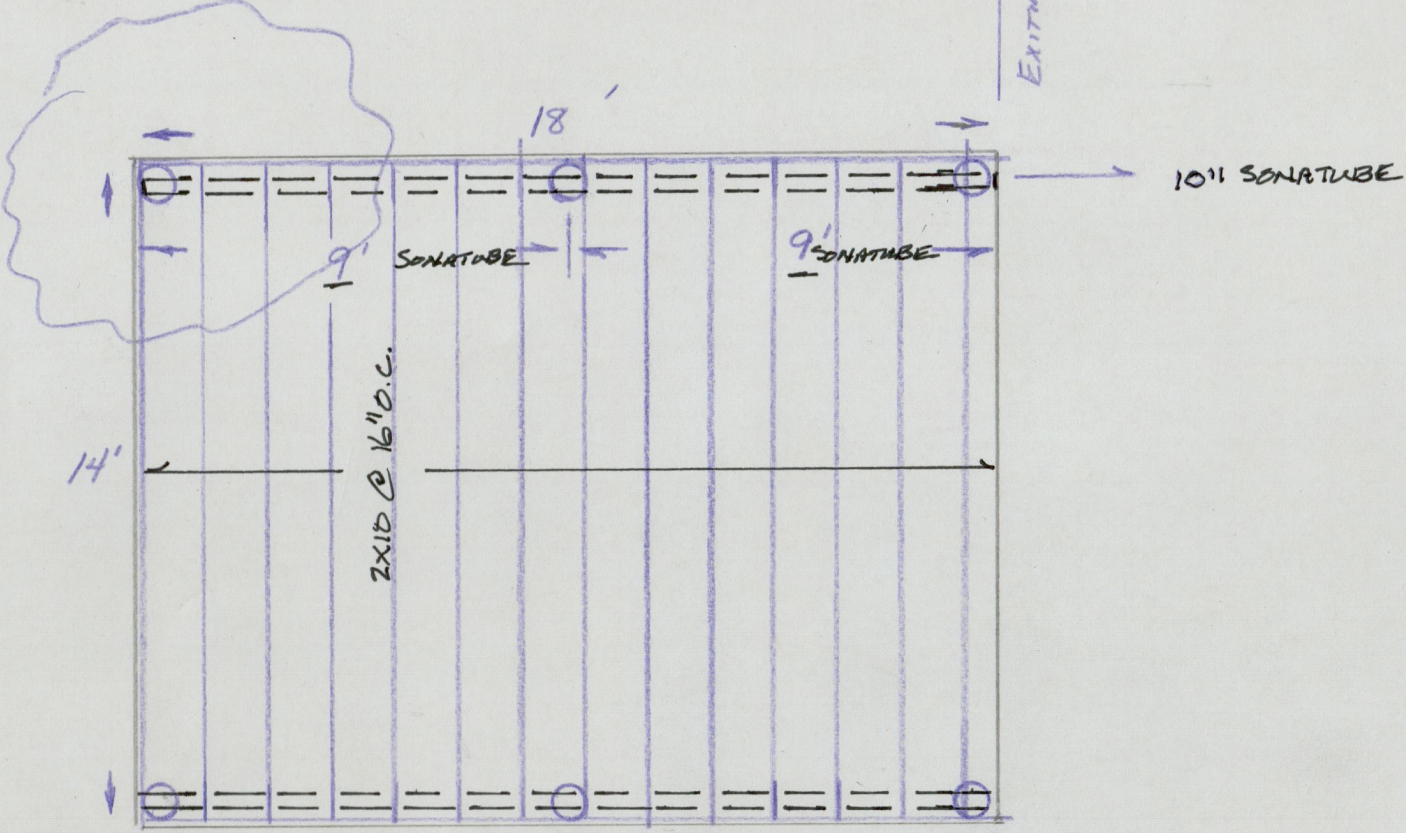

EXITING HOME

1/4" = 1'