


FLOORPLAN



SCALE (1/8" = 1'-0")

WINDOW SCHEDULE			
	SIZE	TYPE	QTY
A	118-1/4" X 55-3/4"	CSMT/PIC/CSMT	2
B	108-1/2" X 31-3/4"	CSMT/PIC/CSMT	1
C	55" X 40"	DOUBLE CASEMENT	1
D	28" X 40"	SINGLE CASEMENT	1
E	25" X 40"	DOUBLE HUNG	1
F	75-1/2" X 55-3/4"	MULLED D.H.	2
G	40-1/2" X 55-3/4"	DOUBLE HUNG	1
H	29-1/2" X 55-3/4"	DOUBLE HUNG	2

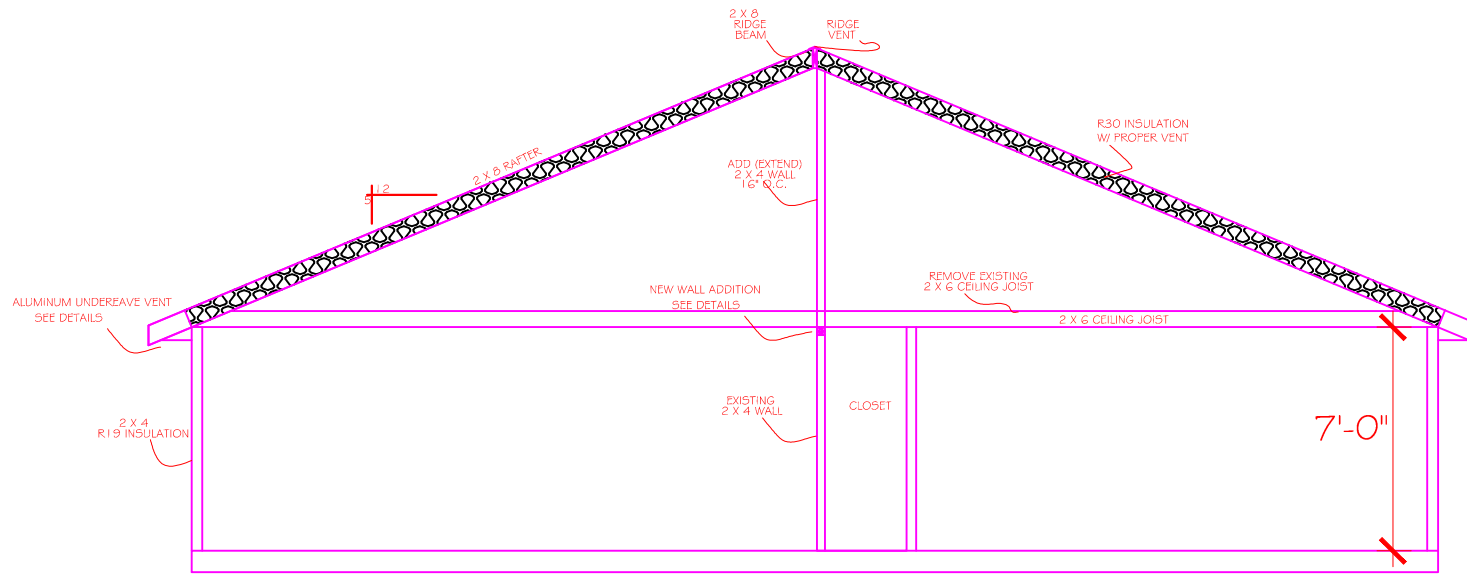

NEW WALL ADDITION DETAIL

ALUMINUM UNDEREAVE VENT DETAIL

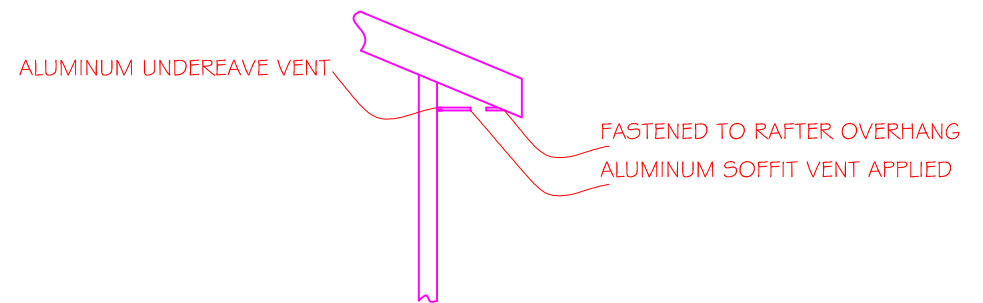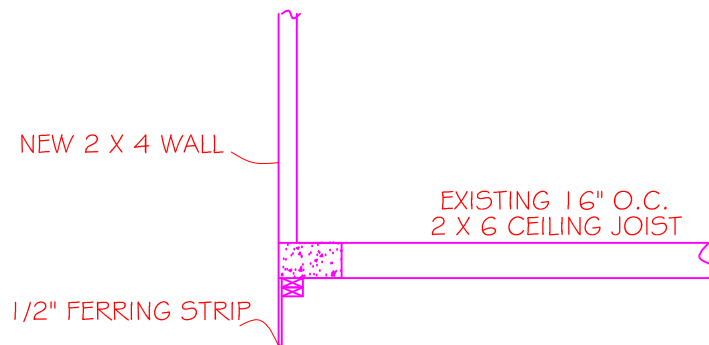

SECTIONS VIEW W/ NEW WALL ADDITION DETAIL

SCALE (1/8" = 1'-0")