


FRONT ELEVATION

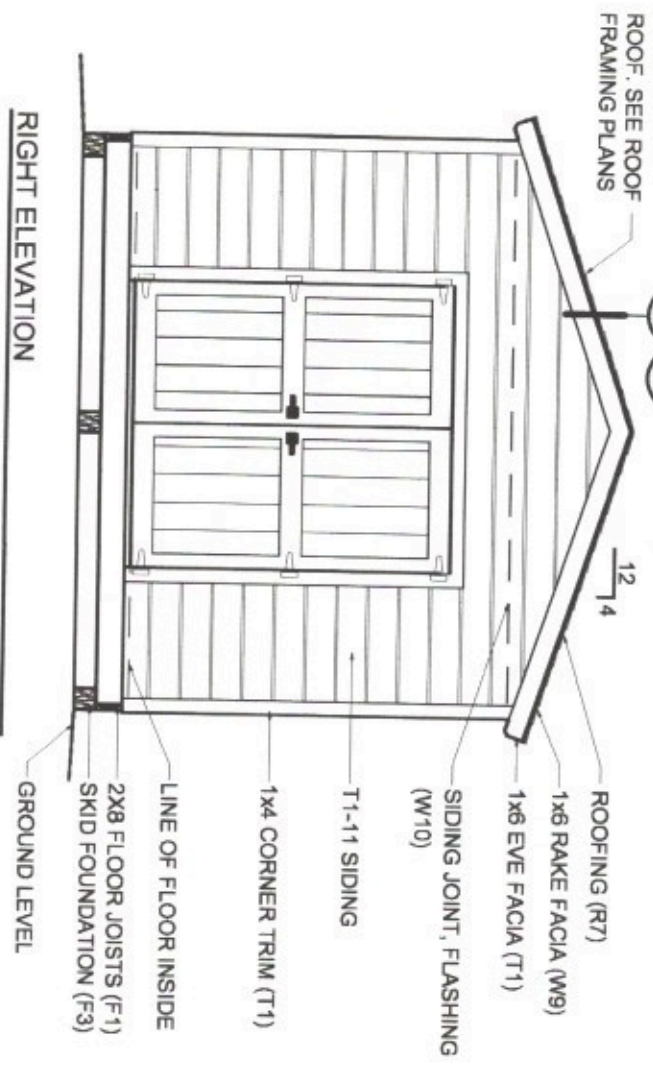

RIGHT ELEVATION

SIDING AND ROOFING MATERIALS

CODE	DESCRIPTION	LENGTH	QTY.
W9	Vinyl siding	500sf. +-	
T4	1x4 Trim	10'	14
T6	1x6 Trim	16'	8
R5	1 1/2"x1 1/2" Roof Drip Edge	10'	8
R6	15lb. Roofing Felt	2 rolls	
R7	Shingles	3 Squares	300 s.f.
W10	Z Metal Flashing		3
W11	5040 Window, per owner	5'-0" x 4'-0"	1
D1	6068 Double Door	6'-0" x 6'-8"	1
D1.1	3068 Pre-Hung door	3'-0" x 6'-8"	1

Ramp or stair materials are not shown
 NOTE: If T-1-11 siding is to be used then do not install the O.S.B. sheathing.