
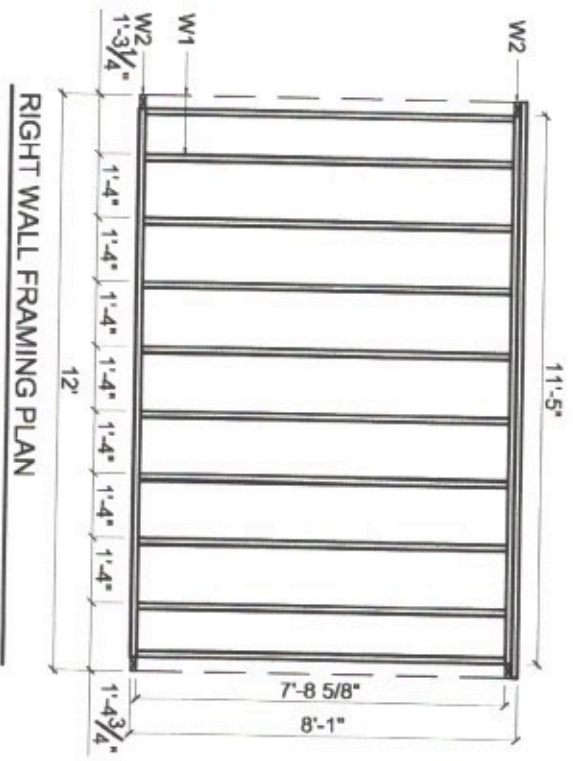
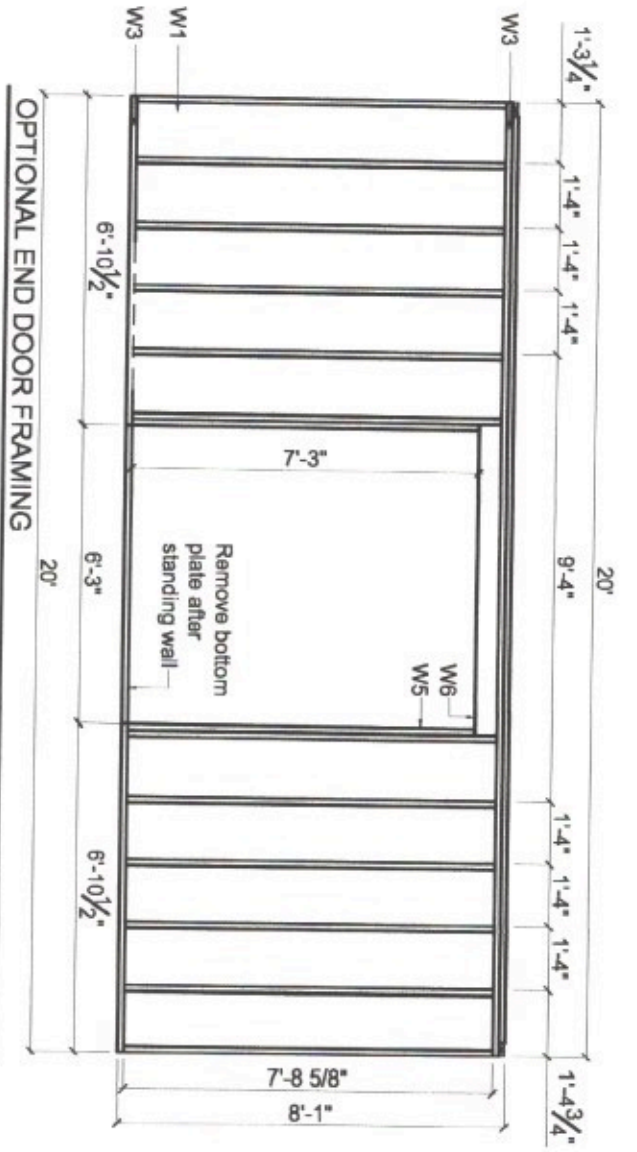


FLOOR FRAMING PLAN

FLOOR FRAMING MATERIALS

CODE	DESCRIPTION	LENGTH	QTY.
F1	2x6 Floor Joist	12'	16
F2	2x6 Rim Joist	20'-0"	2
F4	Full Face O.S.B. T.&G.	4'x8'x $\frac{3}{4}$ "	8
F10	SIMPSON A23 CLIP		12

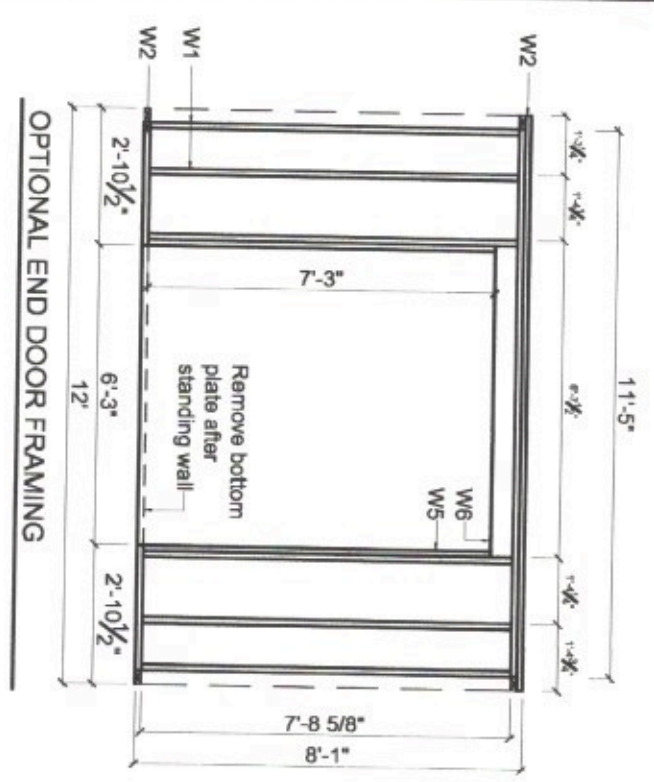

Wall Framing Plans 6.1