


SUBSURFACE WASTEWATER DISPOSAL SYSTEM APPLICATION

Maine Department of Human Services
 Division of Health Engineering, Station 10
 (207) 287-5672 Fax: (207) 287-3165

Town, City, Plantation
 Portland (Cliff Island)

Street, Road, Subdivision
 62, Reamer's Road

Owner or Applicant Name
Bardel, Britton

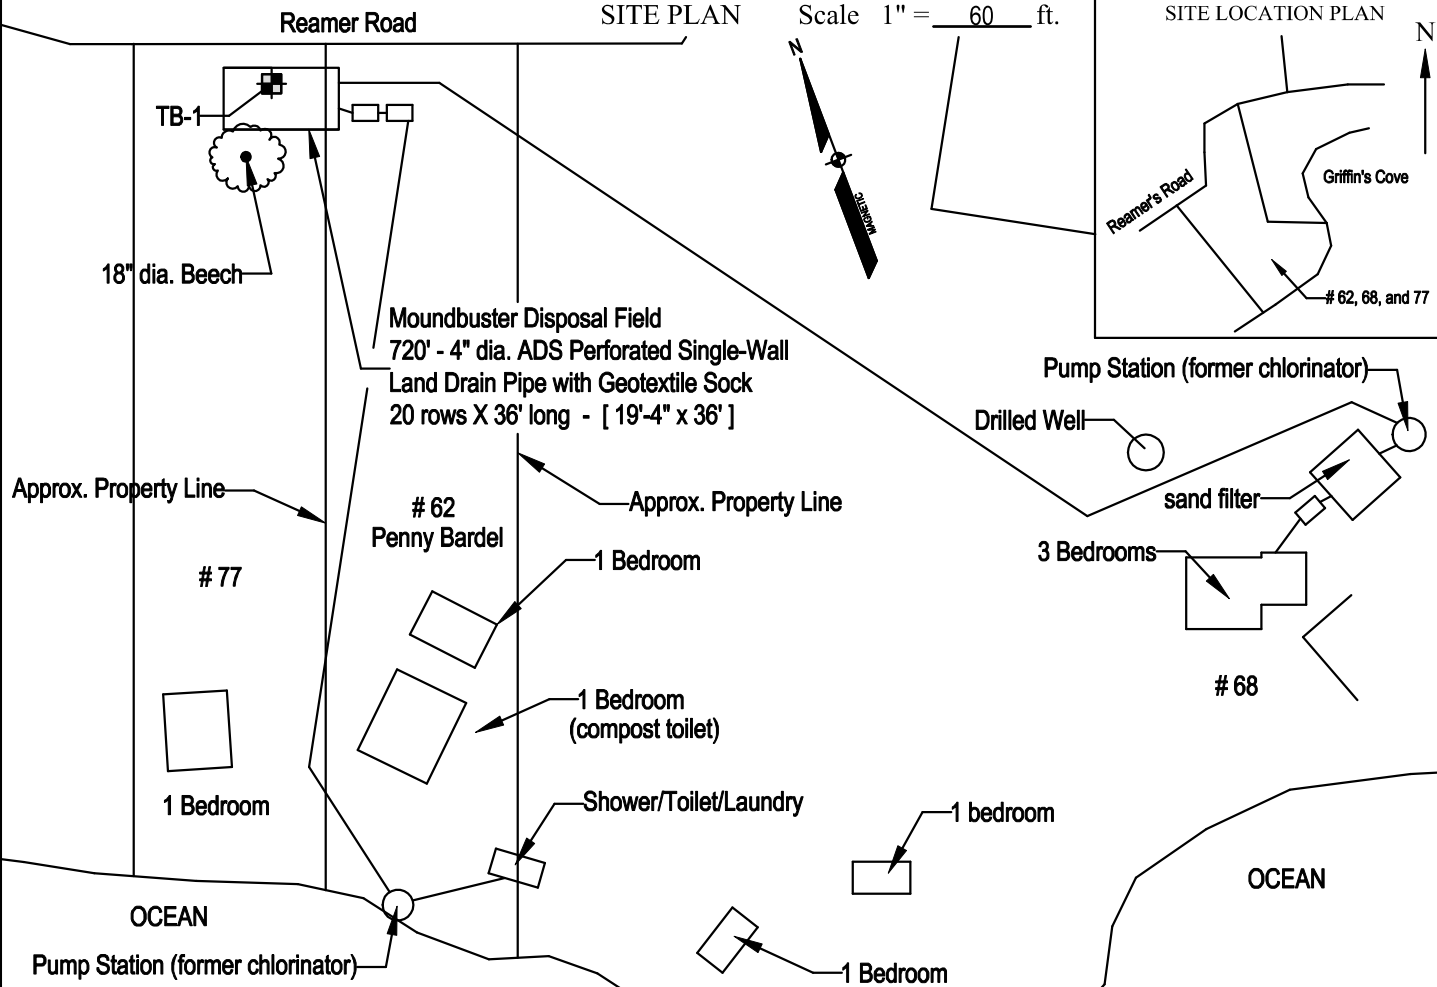

SOIL PROFILE DESCRIPTION AND CLASSIFICATION (Location of Observation Holes Shown Above)

Observation Hole # TB-1 Test Pit Boring

" Depth of organic horizon above mineral soil

Depth below mineral soil surface (inches)	Texture	Consistency	Color	Mottling
0				
6				
12	Sandy Loam	Friable	Reddish Brown	
18				
24	Bedrock at 20 inches			
30				
36				
42				
48				

Soil Profile	Classification Condition	Slope Percent	Limiting Factor Depth	<input type="checkbox"/> Groundwater	<input type="checkbox"/> Restrictive Layer	<input type="checkbox"/> Bedrock
2	Alli	2	20"			

Observation Hole # _____ Test Pit Boring

" Depth of organic horizon above mineral soil

Depth below mineral soil surface (inches)	Texture	Consistency	Color	Mottling
0				
6				
12				
18				
24				
30				
36				
42				
48				

Soil Profile	Classification Condition	Slope Percent	Limiting Factor Depth	<input type="checkbox"/> Groundwater	<input type="checkbox"/> Restrictive Layer	<input type="checkbox"/> Bedrock

Richard Omet
 Site Evaluator Signature

034 SE # 12/31/13 Date