

Revisions

**STEPHEN BLATT ARCHITECTS**

10 Dunham Street  
Post Office Box  
583 OTS  
Plymouth, Maine  
04112-0583  
Voice: 207.612.9111  
Fax: 207.612.0105  
Email: sblat@blatarch.com  
sblat@blatarch.com




Consultants  
Structural Engineer  
Pinkham & Greer

Job No.: 08.13  
Date: June 17, 2009  
Scale: 1/2" = 1'-0"  
Drawn by: CR  
Checked by: DMB  
Drawing Title:  
**Building Sections**

**A3.4**

PERMIT SET

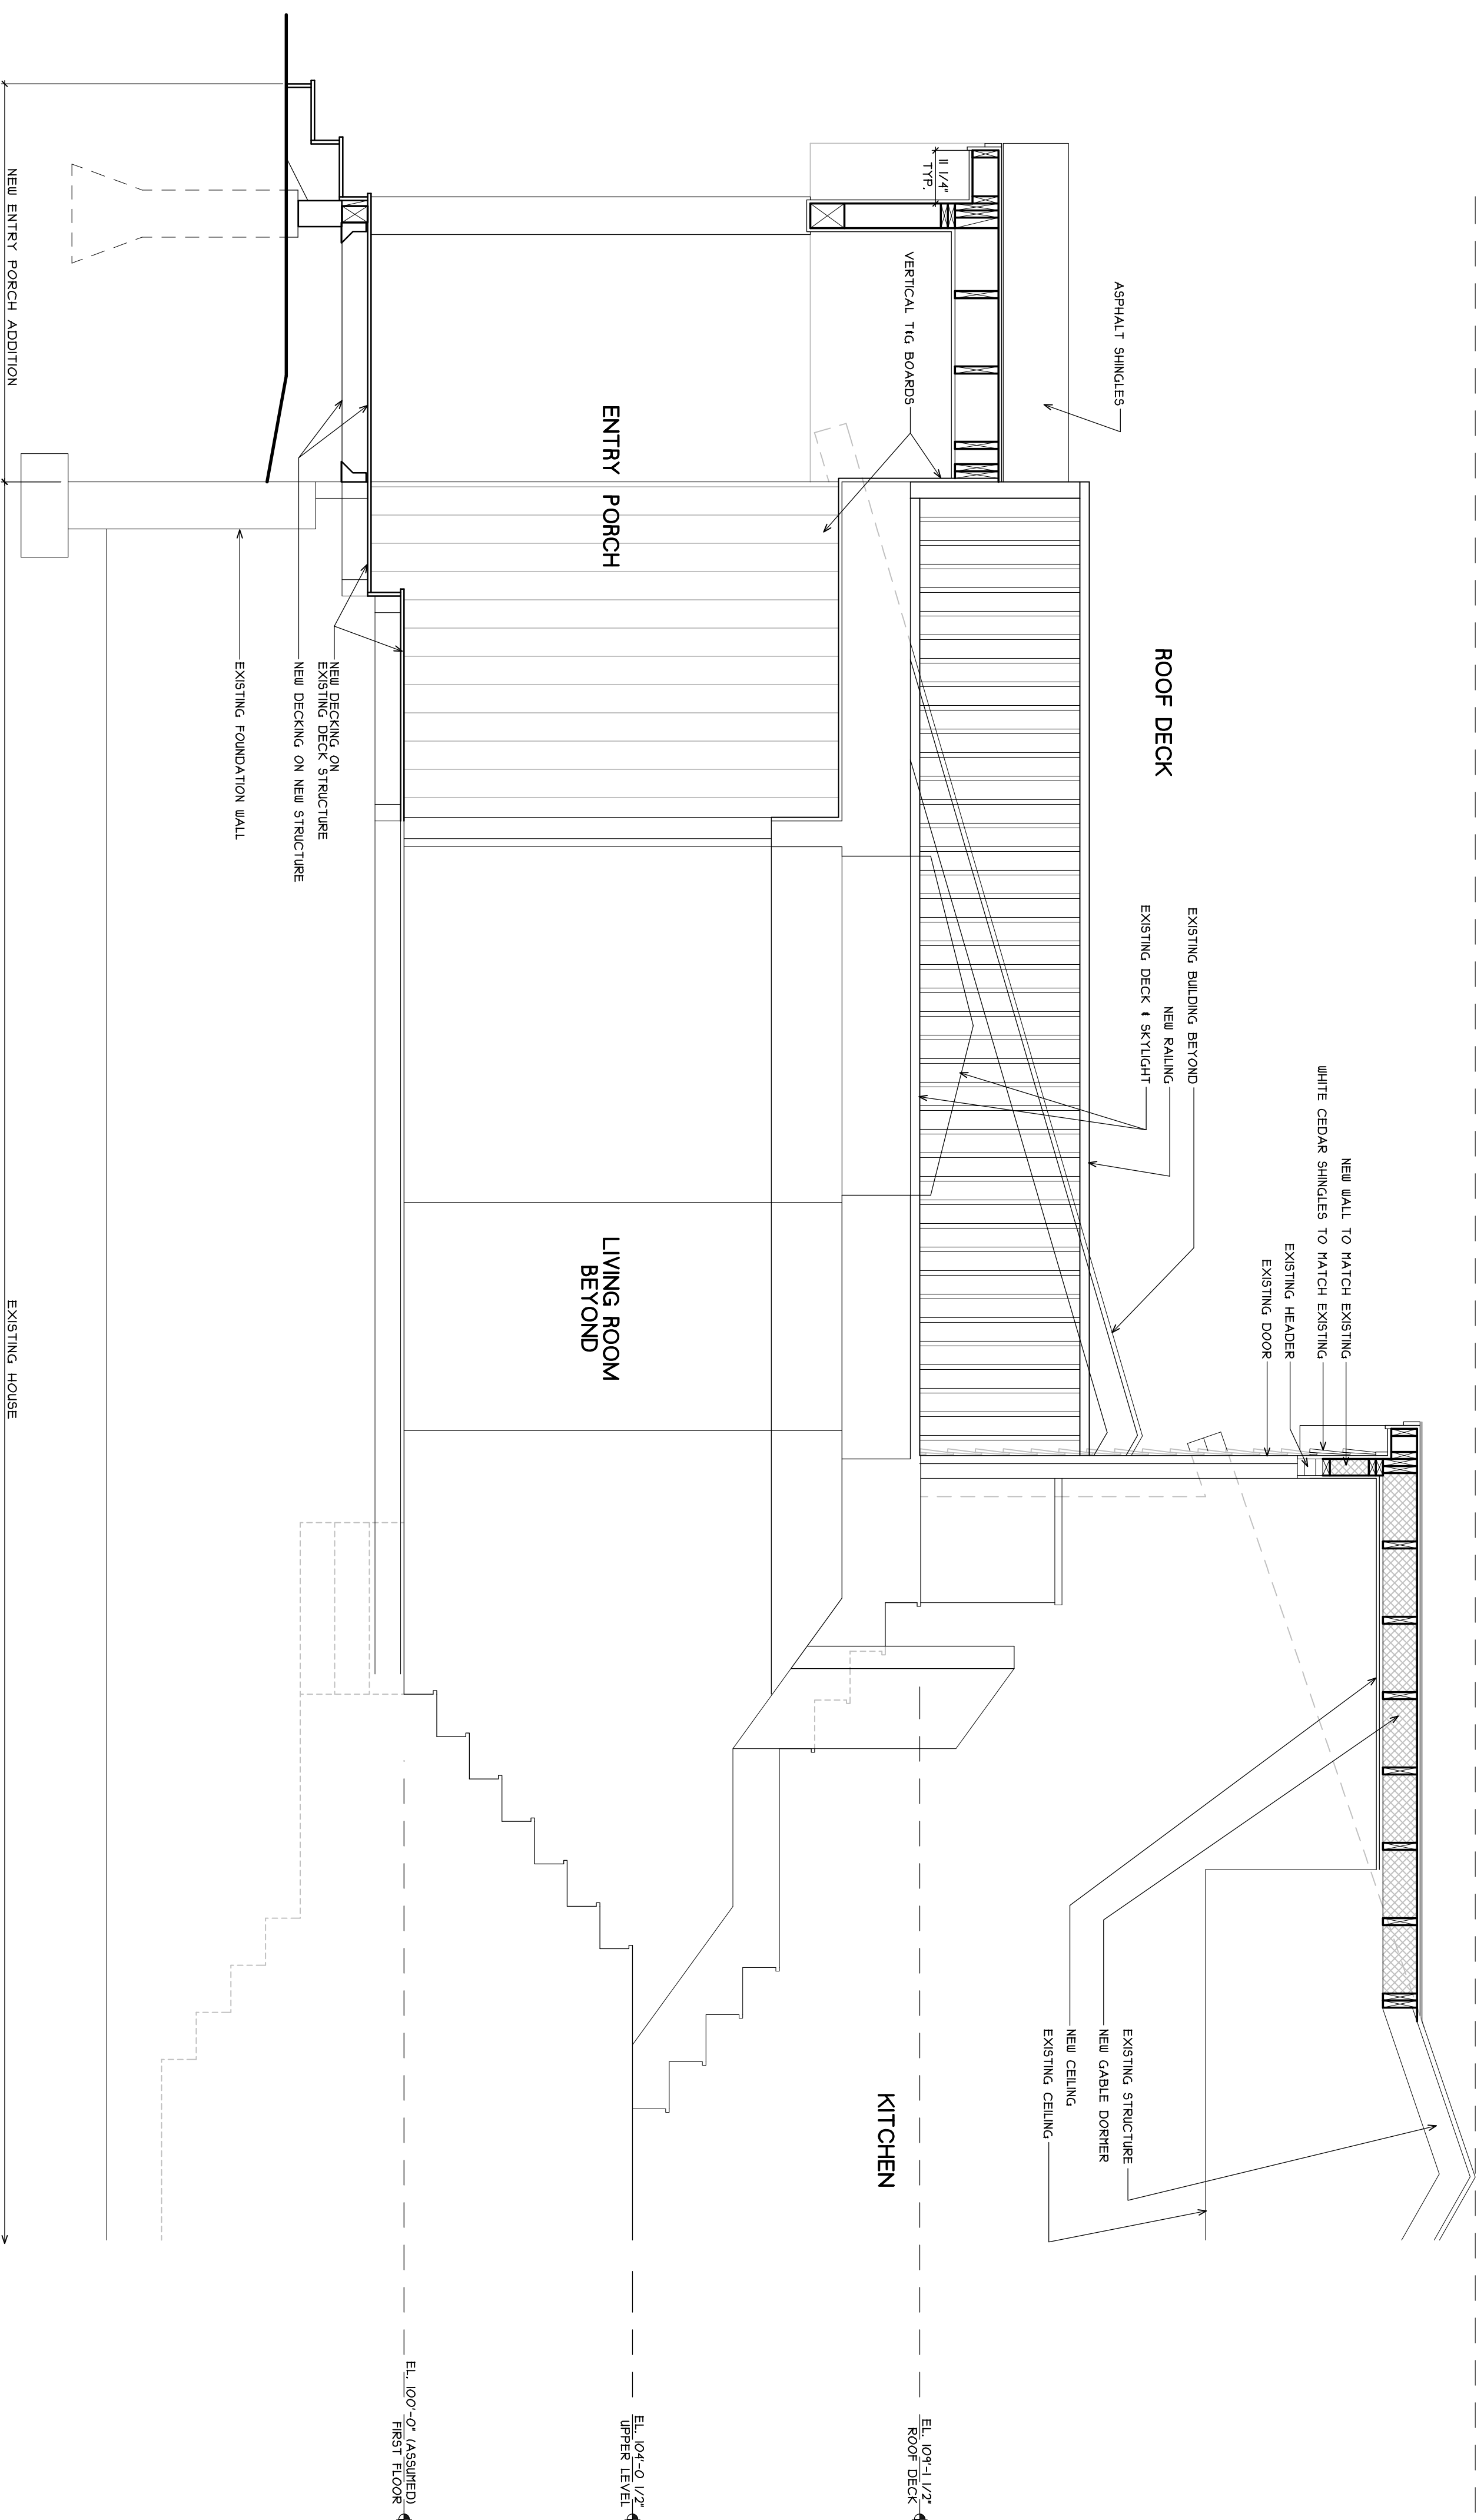

**6 BUILDING SECTION**  
SCALE: 1/2" = 1'-0"

