

Page 2

side

ridge

2x6 collar tie

Double
2x10
Header


8/12 Pitch

rafters

2x10

16" on center
Cove x 1/8
Sigsbee
6

3 1/2" x 5 1/2" windows
R.O.

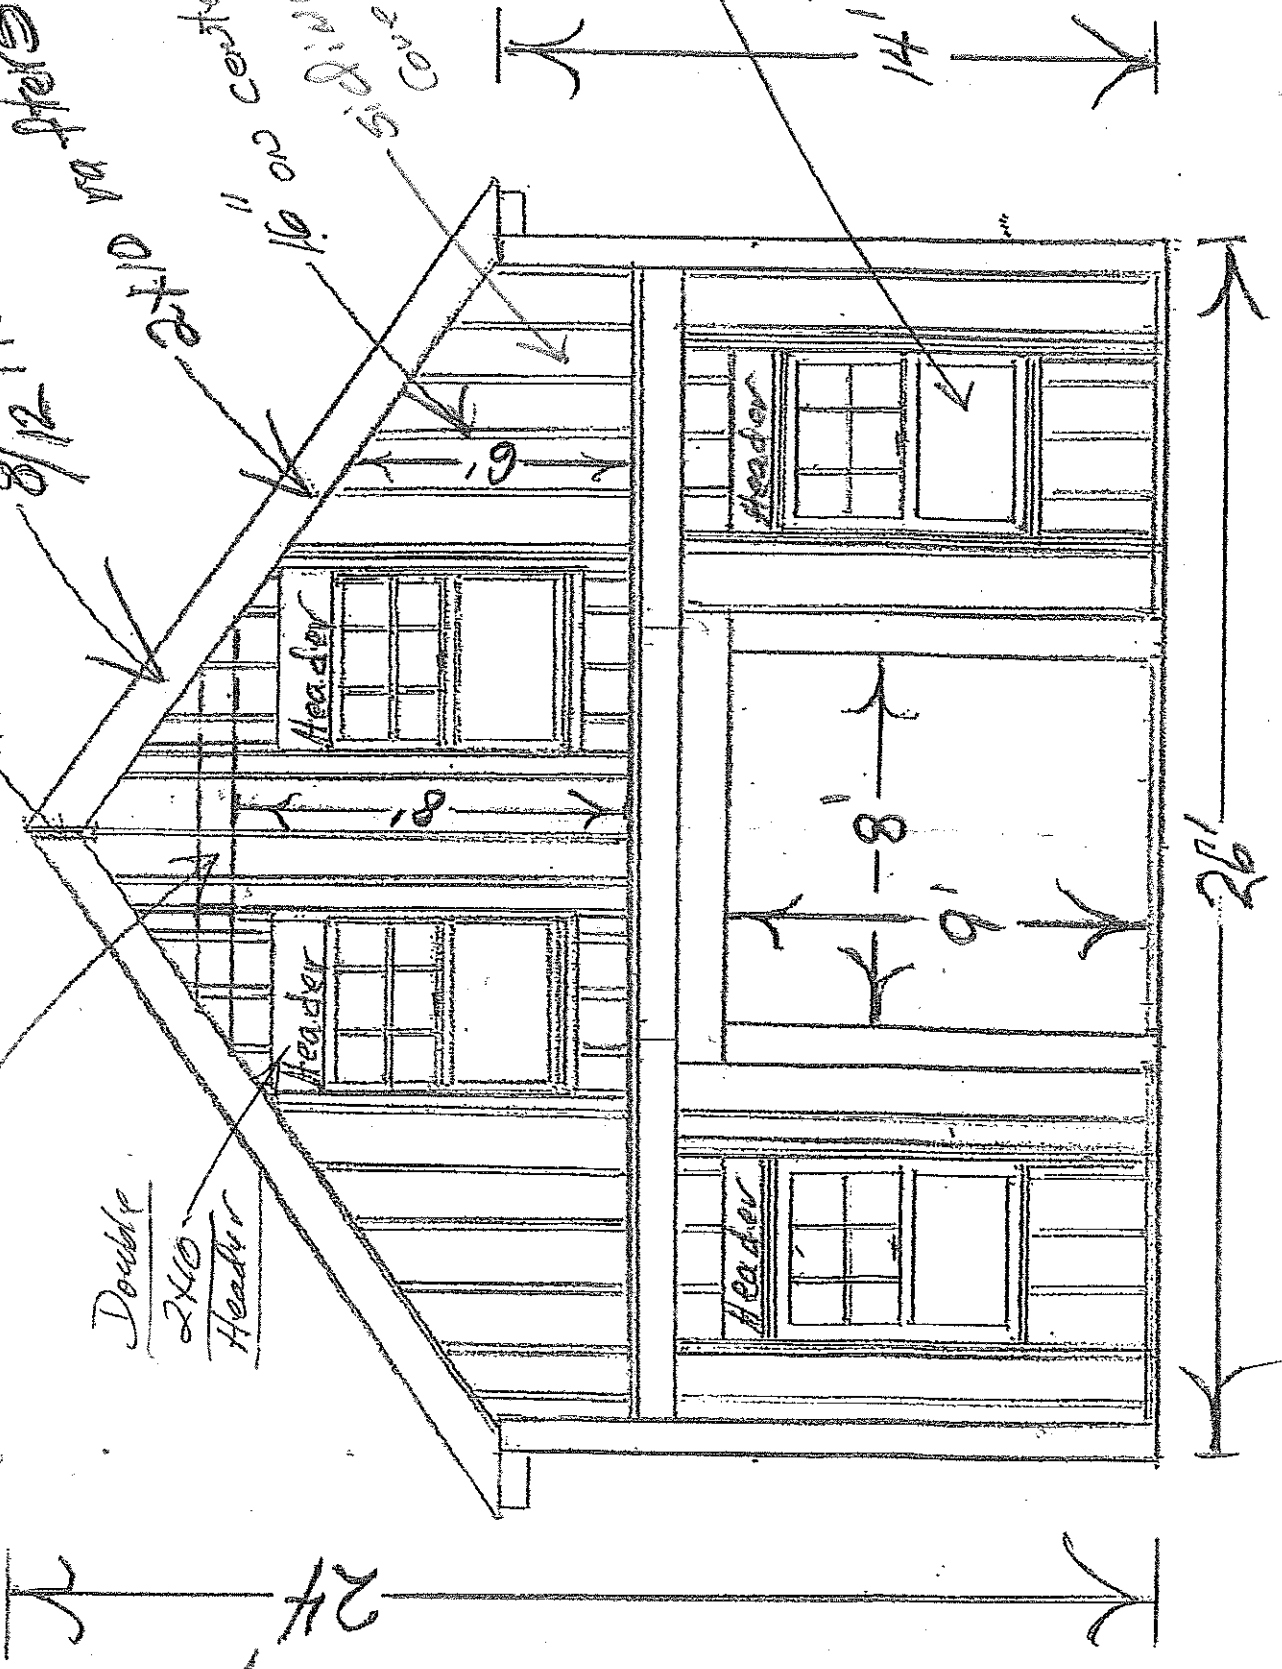

26'

24'

6'
8'

Header

Header

Header

Header