

(Barn - Post + Beam Floor Plan)



Concrete Footings

Anchor bolts

Hemlock Framing

1st and 2nd floor will be the same except one ba for stairs

2x10x10 Hemlock PLANK

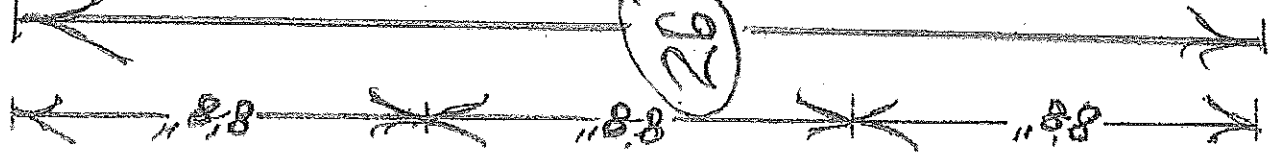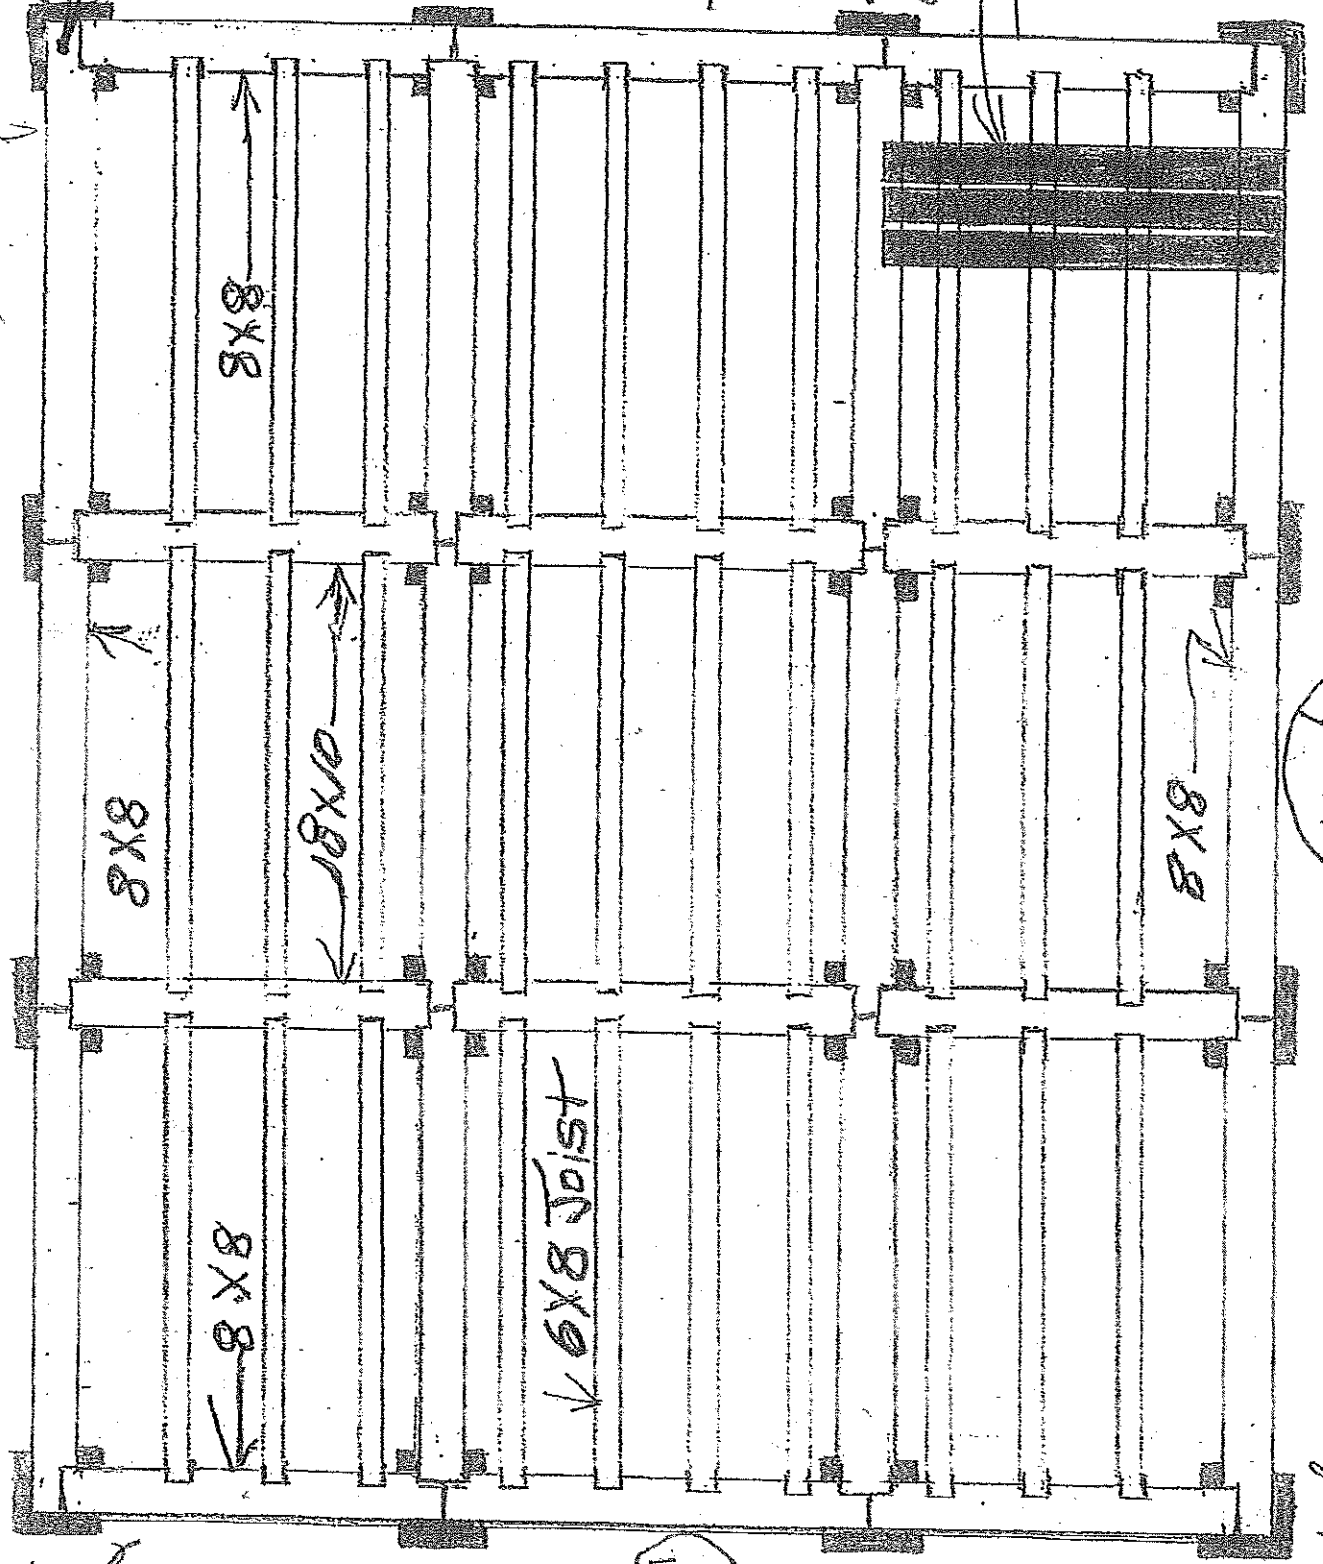

32'

