



Existing

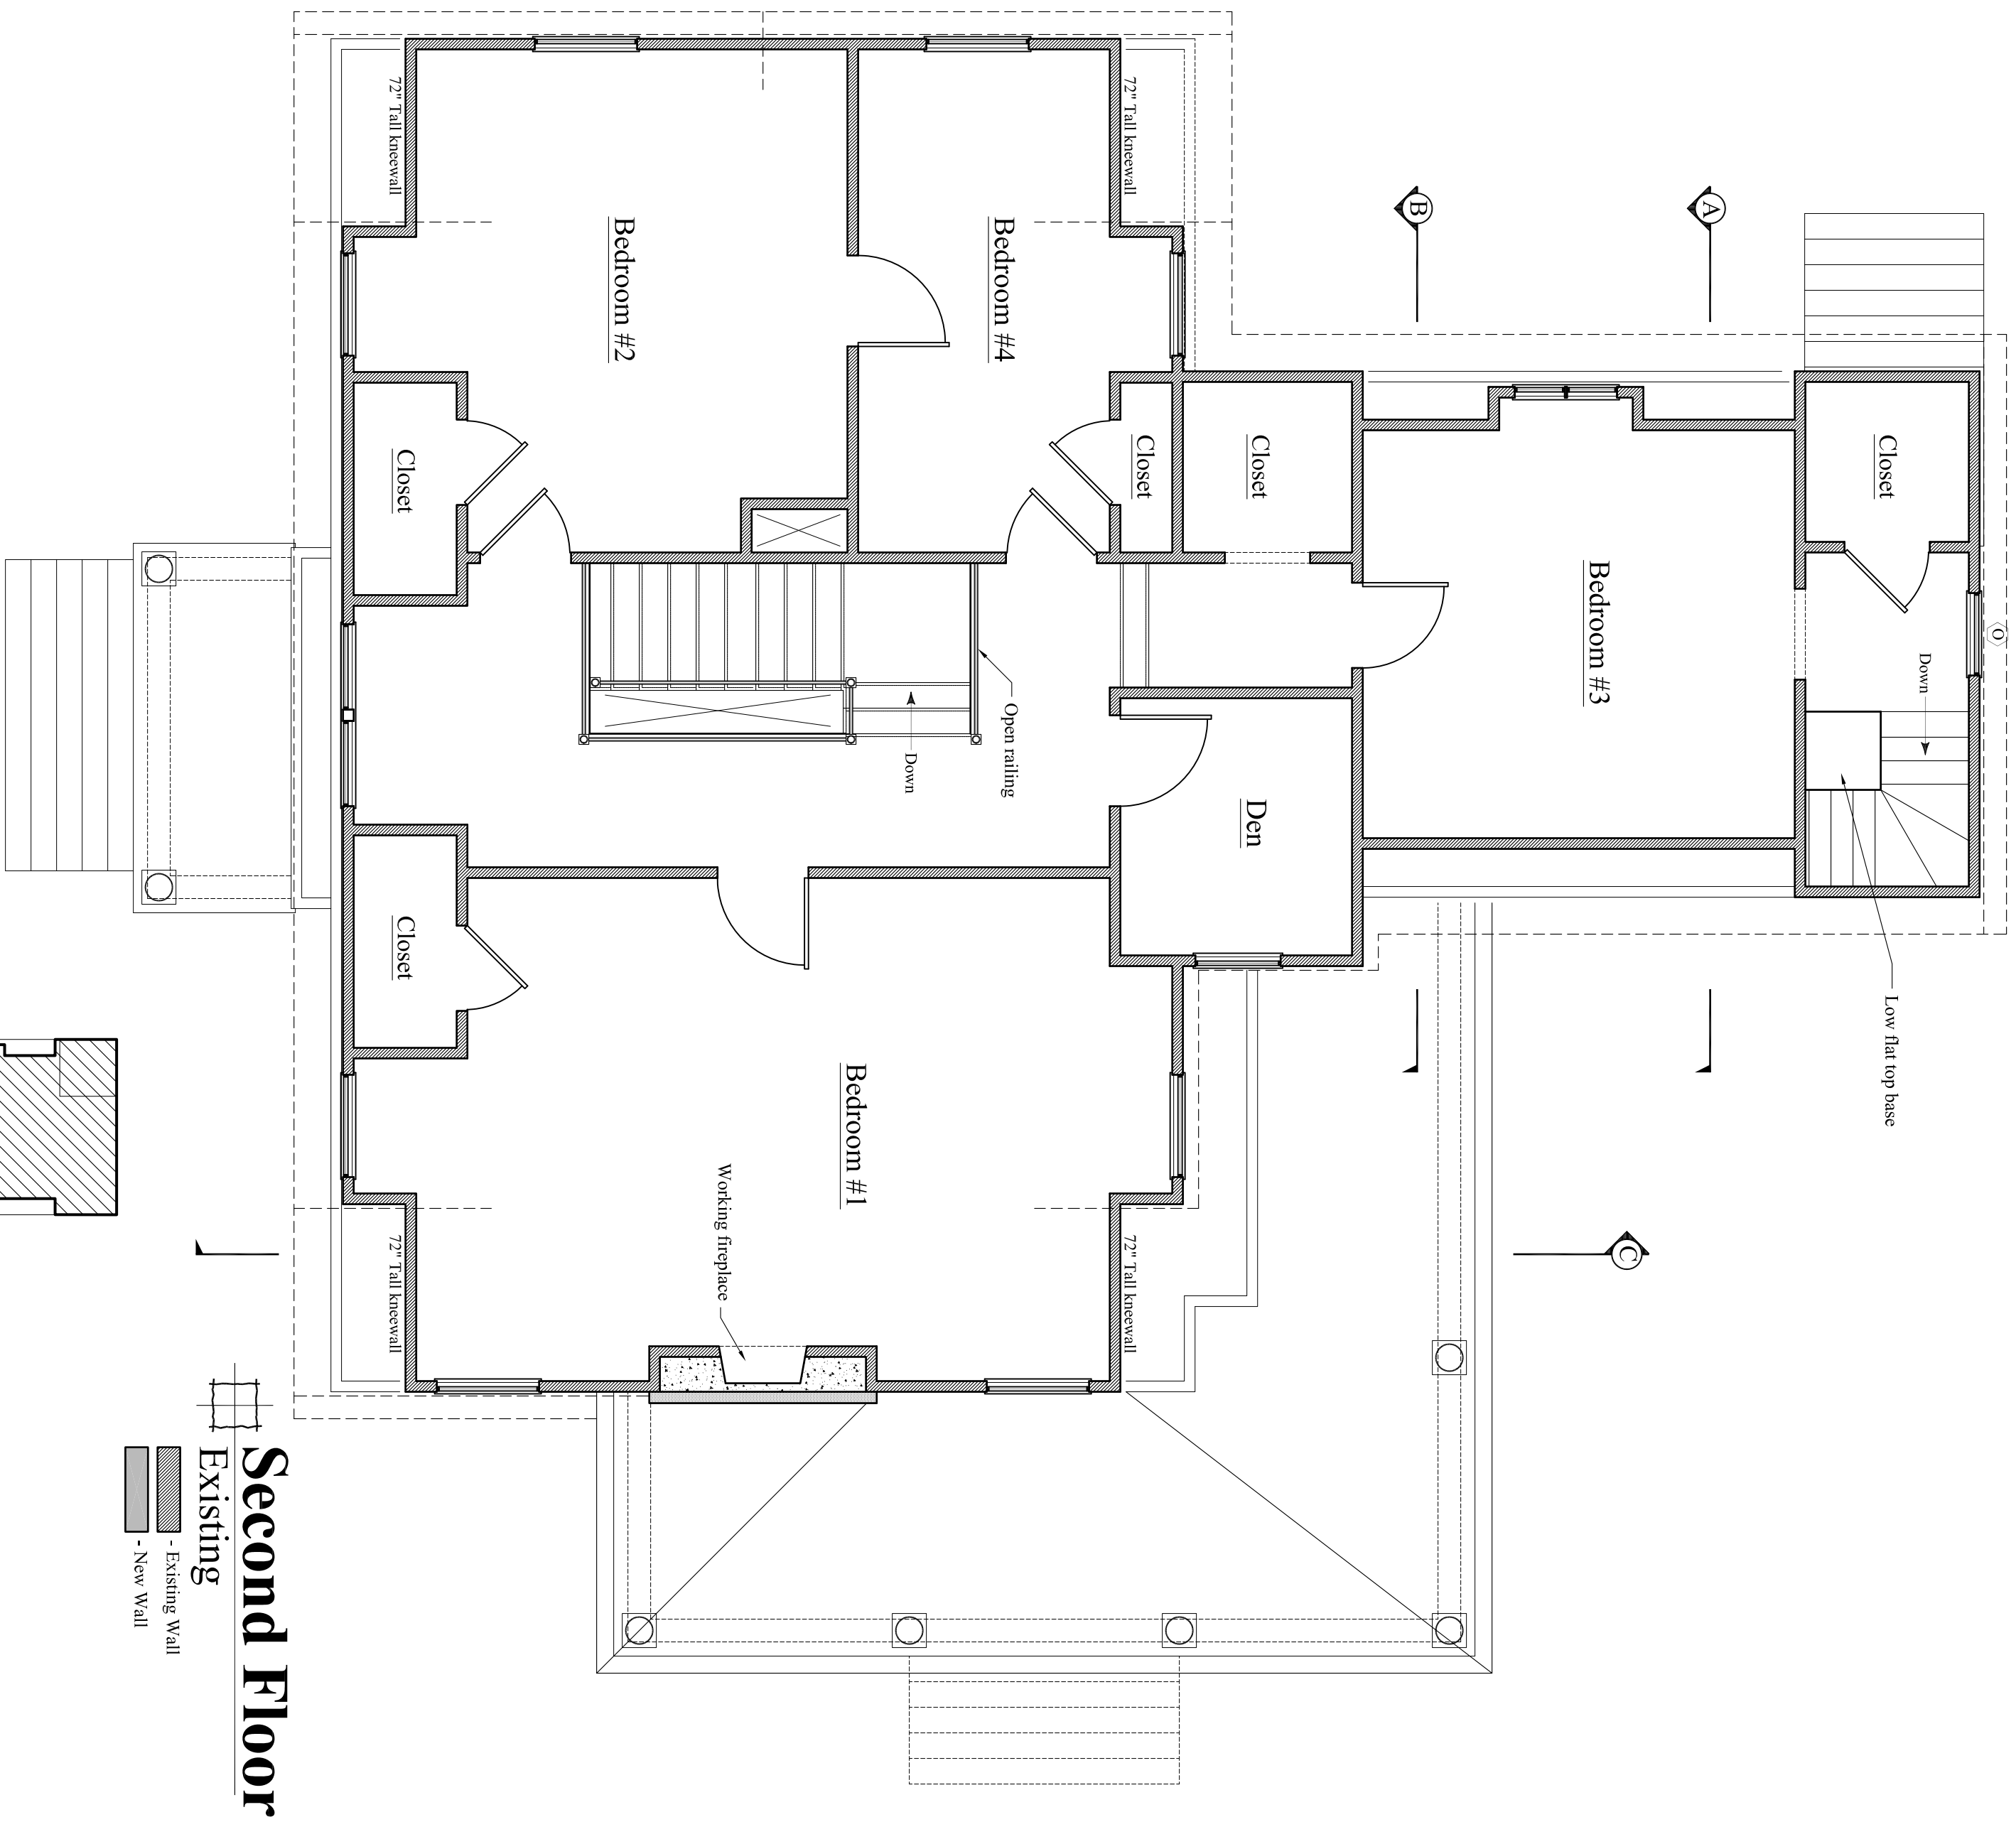


Second Floor
 Existing
 - Existing Wall
 - New Wall

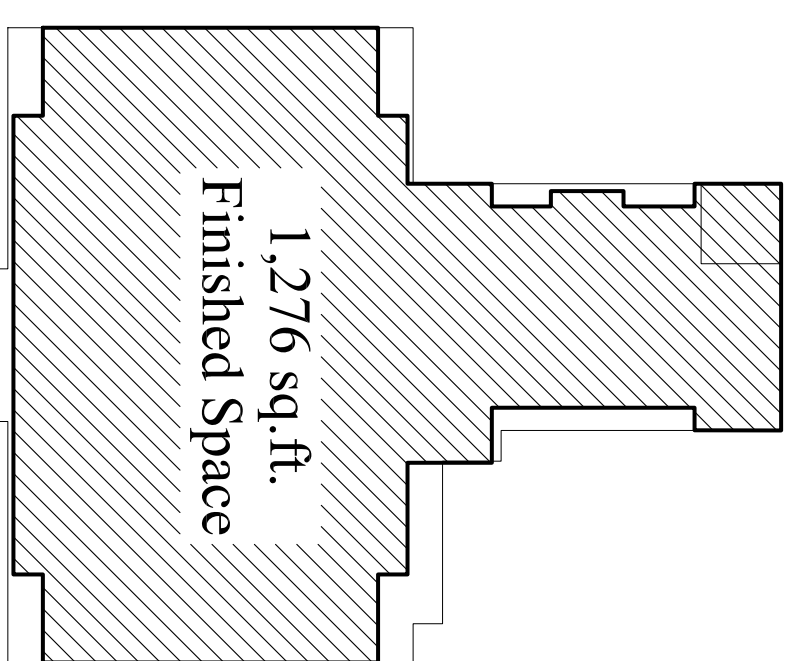


NOTE: SCALES SHOWN ON ALL DRAWINGS ARE APPLICABLE TO FULL-SIZE PRINTS (24x36 ONLY). DIMENSIONS SHOWN ON THIS DRAWING ARE NOT TO SCALE. PLEASE DO NOT SCALE DRAWINGS - CONTACT ARCHITECT IF REQUIRED.

Project North


Proposed

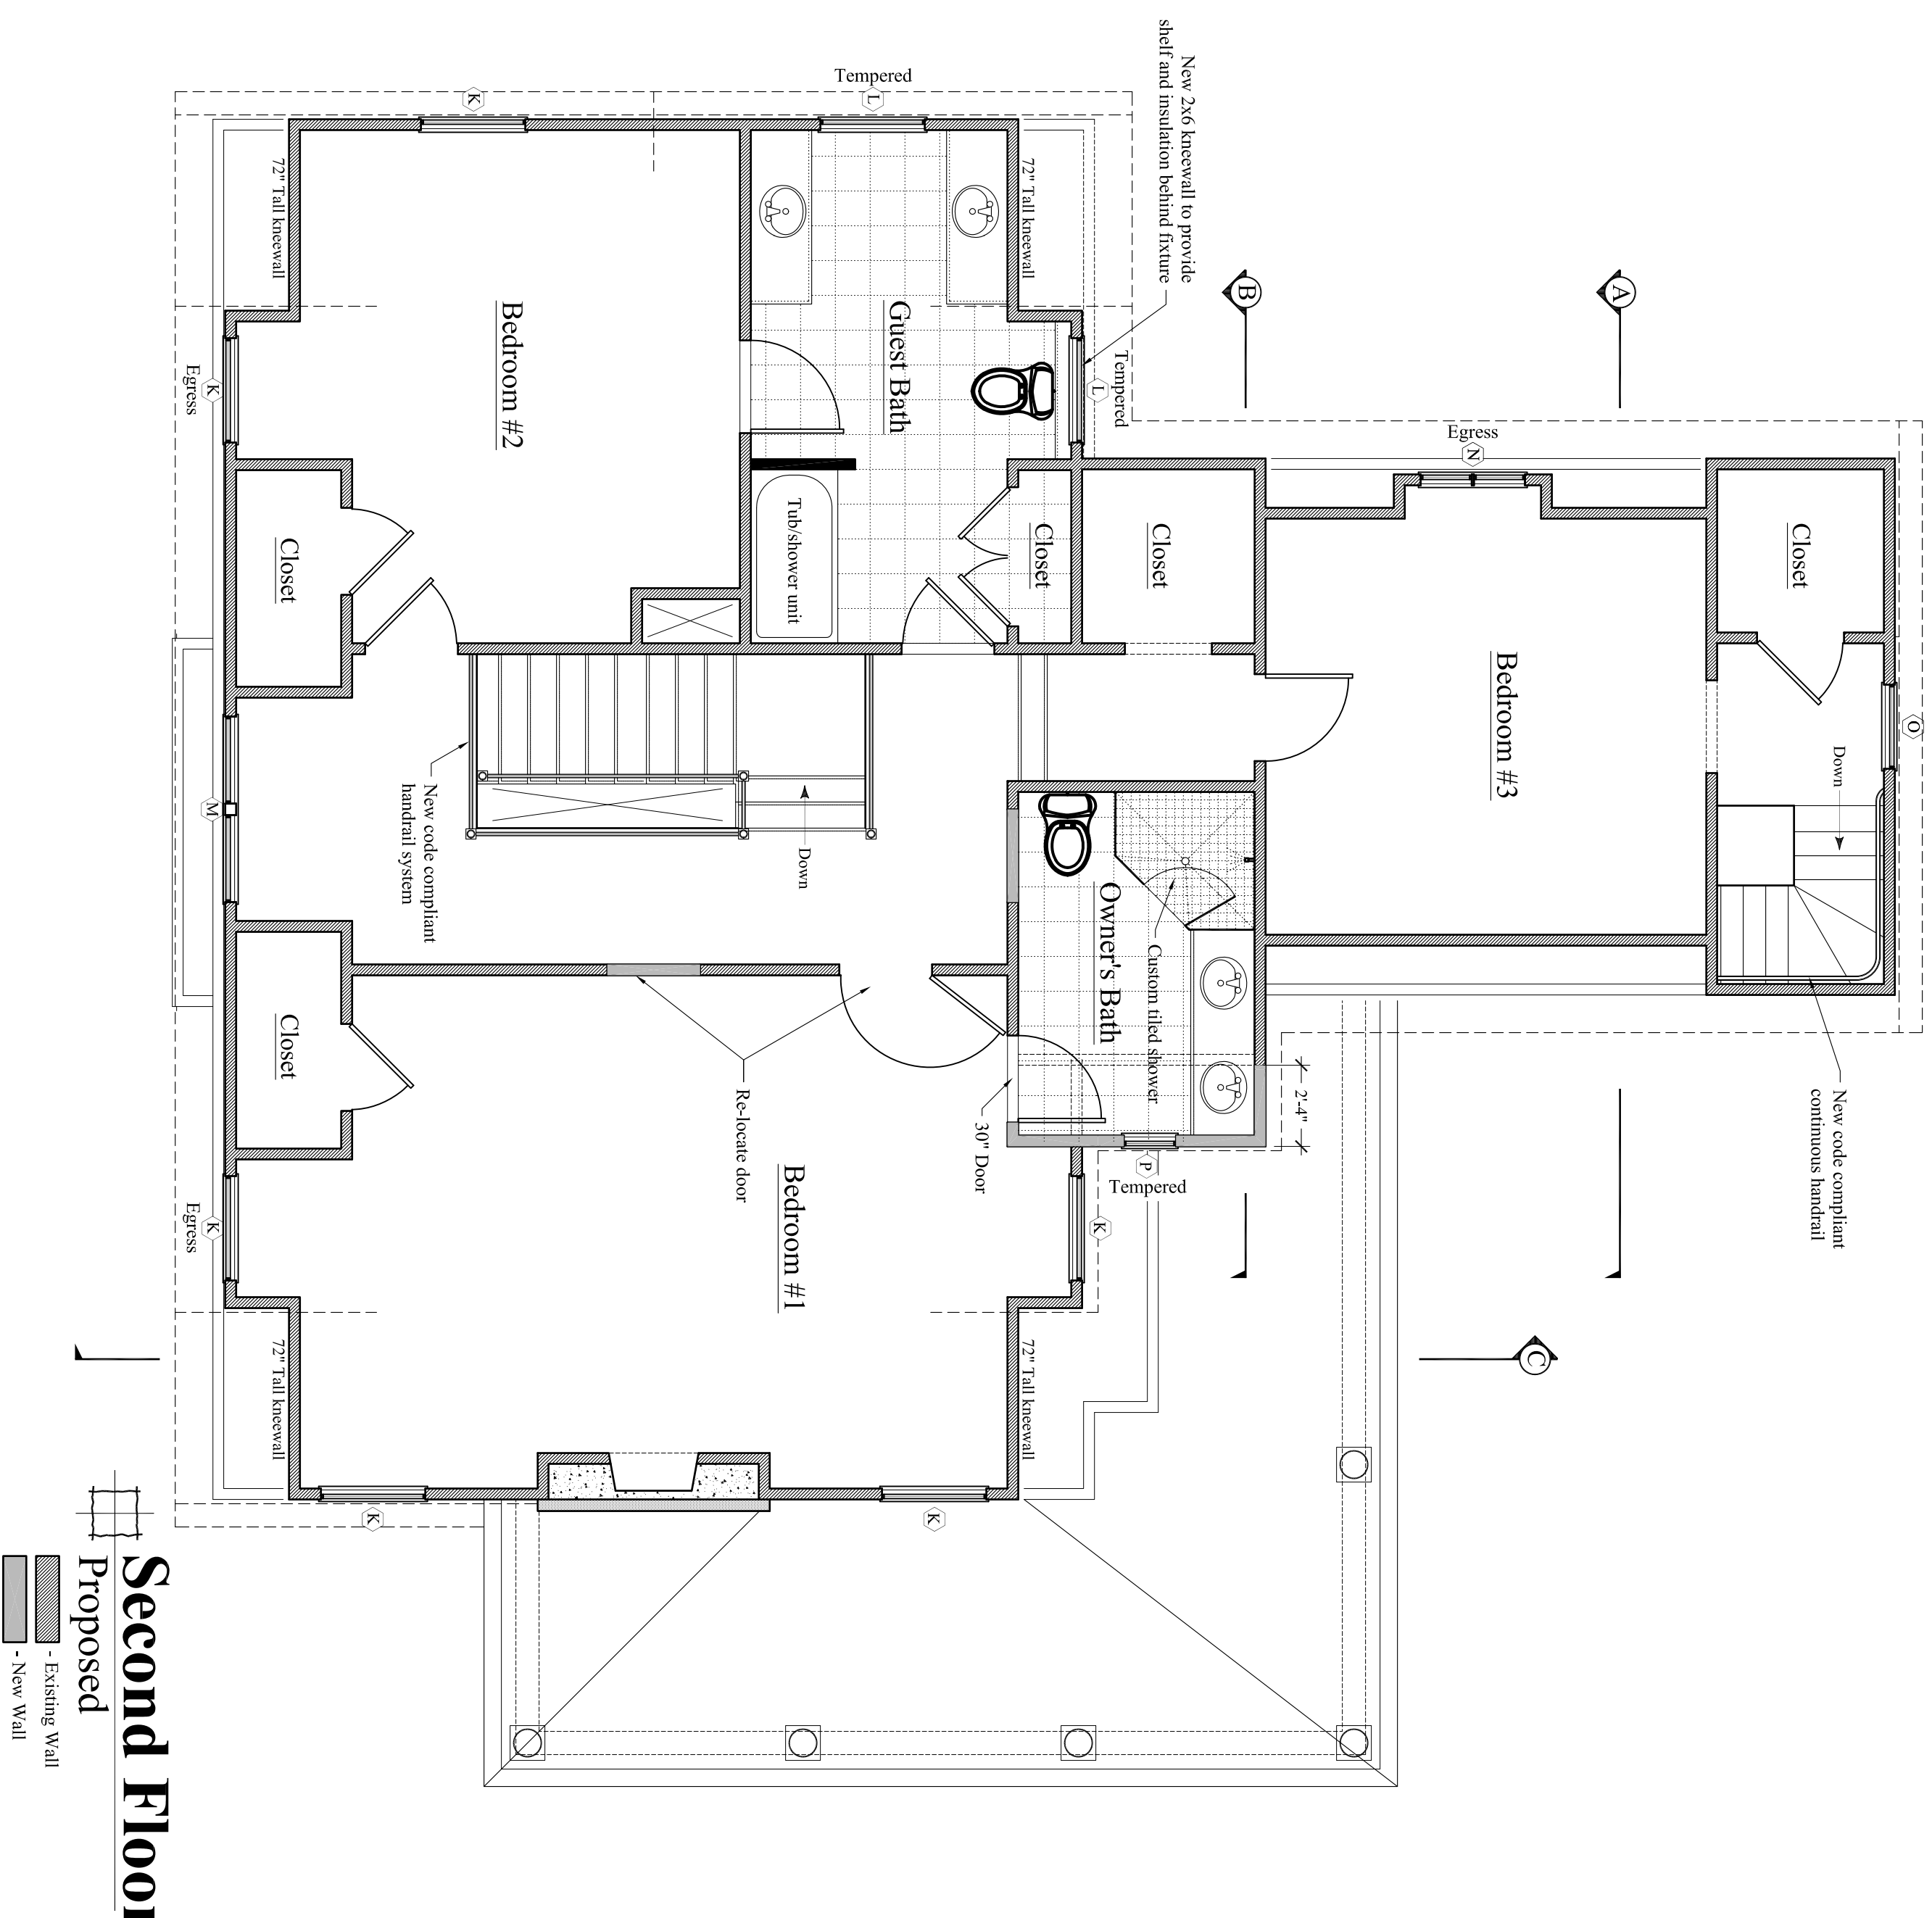

Second Floor
 Proposed
 - Existing Wall
 - New Wall

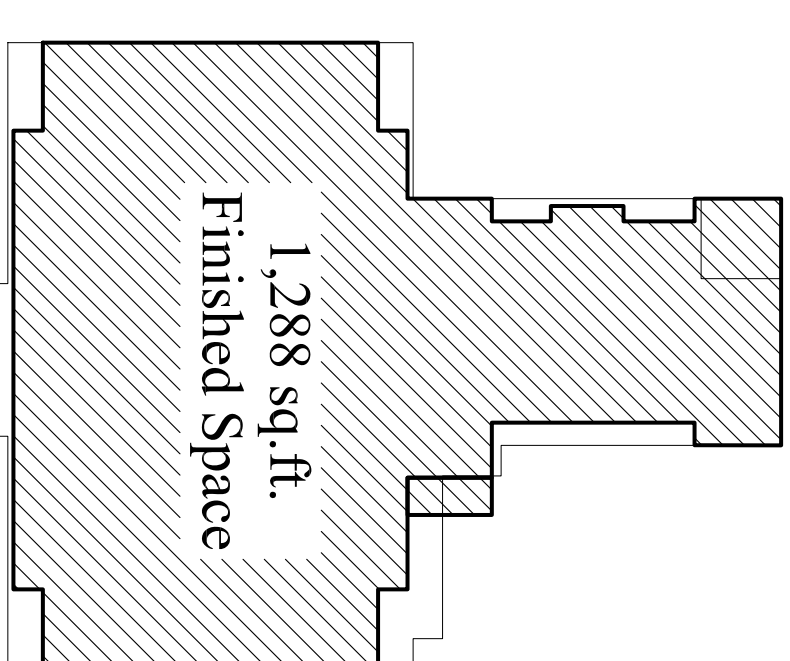

DATE: Oct 22, 2014
A2

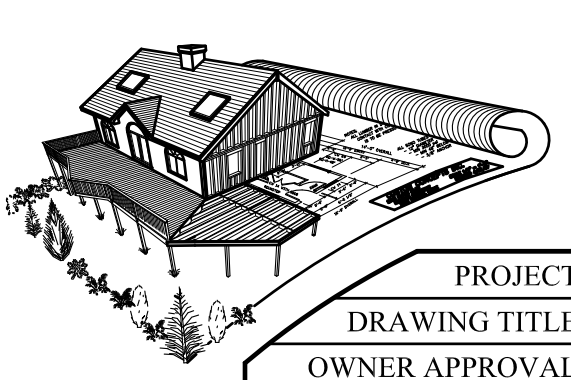

CUSTOM CONCEPTS, INC.
 ARCHITECTURE
 383 U.S. ROUTE 1, SUITE 1A - SCARBOROUGH, MAINE 04074
 Phone: (207) 883-0083 WWW.CUSTOMCONCEPTSINC.COM

PROJECT: House Island - Christina's World
 JOB NUMBER: 9269-14
 DRAWING TITLE: Second Floor
 DRAWN BY: MER
 SCALE: As noted

OWNER APPROVAL: _____

| NO. | DATE | DESCRIPTION |
|-----|------|-------------|
| | | |
| | | |
| | | |
| | | |

REVISIONS

Preliminary Design
 Design Development
 Contract Documents

CLIENT REVIEW ONLY - NOT FOR CONSTRUCTION

CLIENT REVIEW AND COST ESTIMATING

FOR PERMITS, BIDS, AND CONSTRUCTION