




Existing

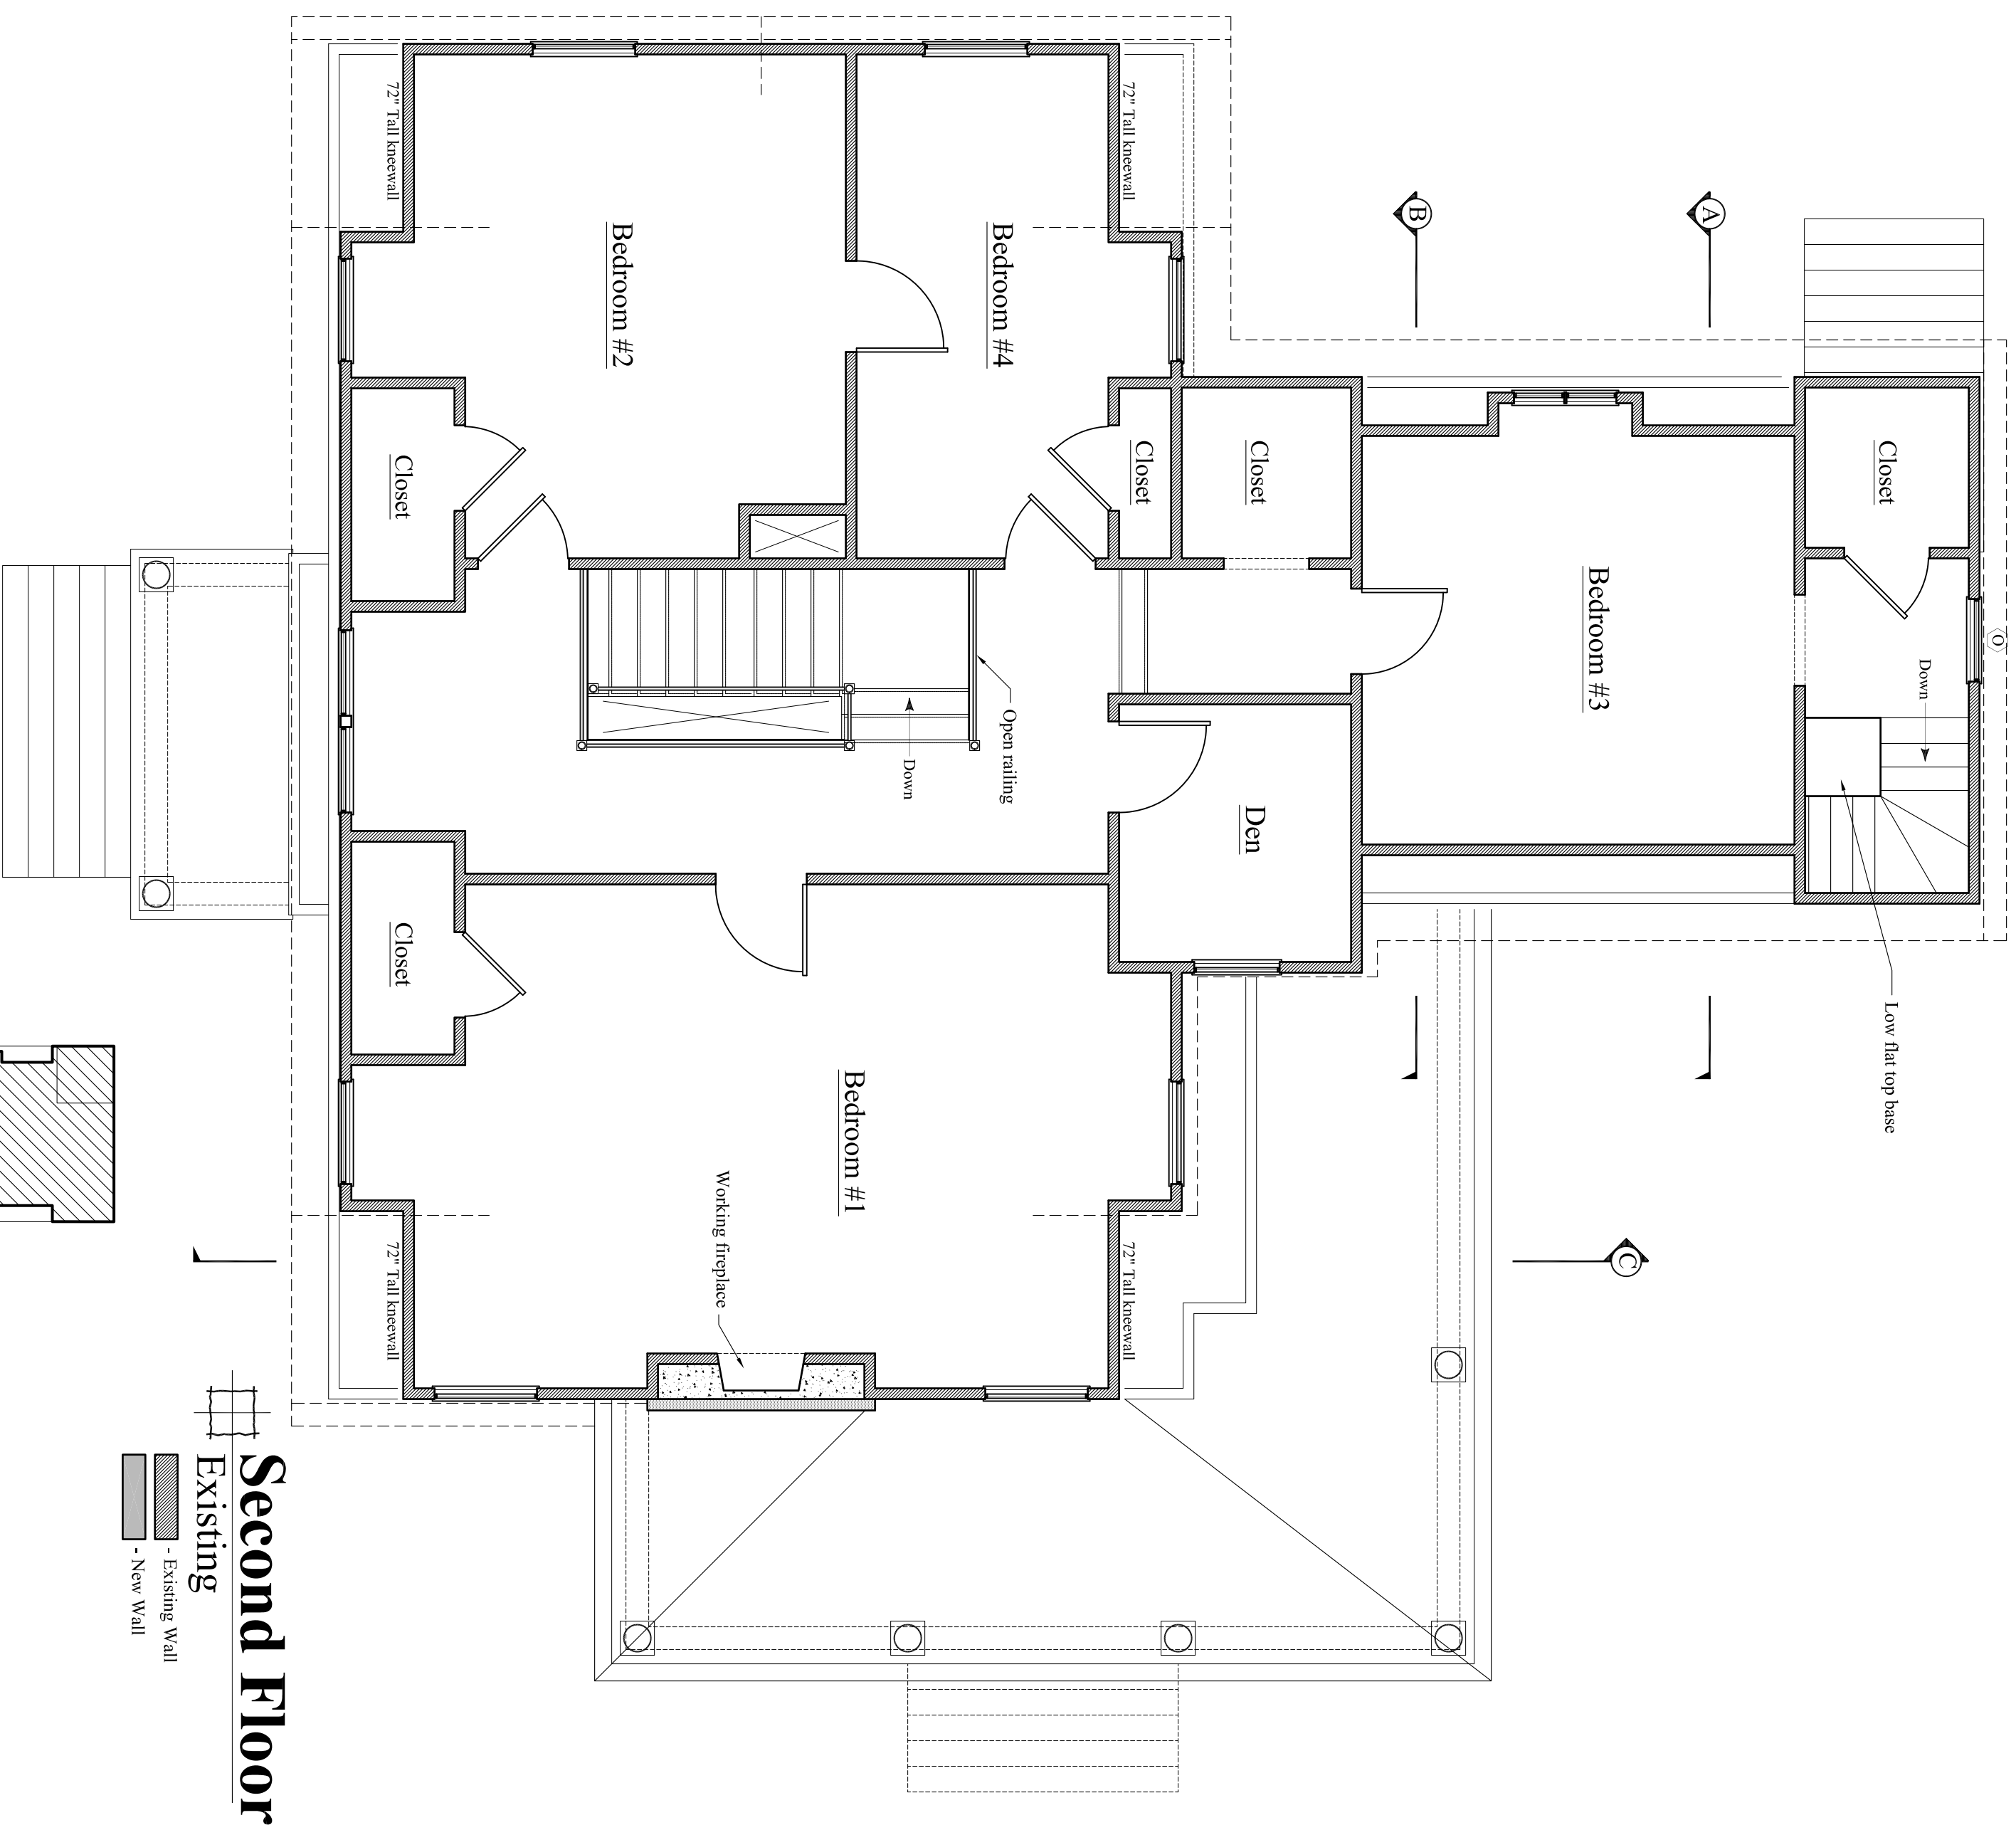


Second Floor
 Existing
 - Existing Wall
 - New Wall

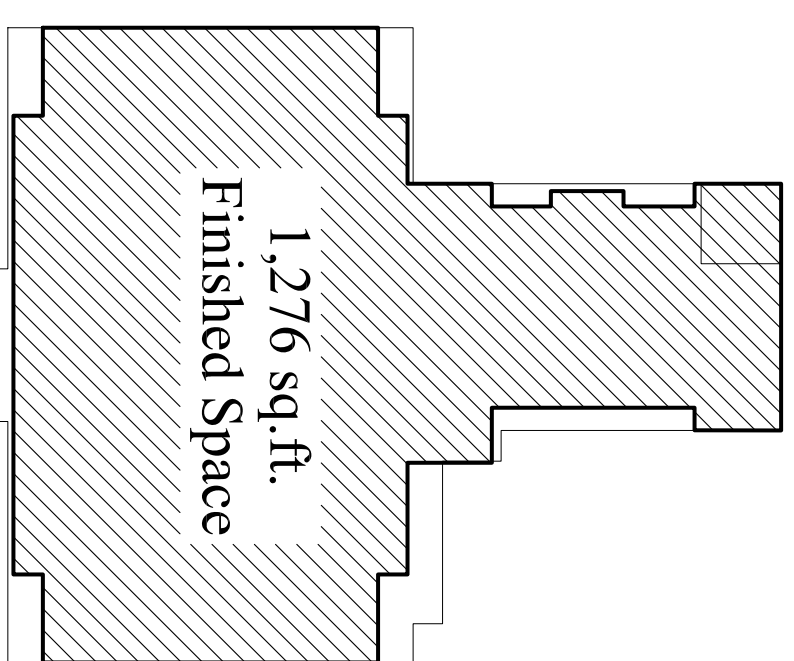


NOTE: SCALES SHOWN ON ALL DRAWINGS ARE APPLICABLE TO FULL SIZE PRINTS (24x36 ONLY). DIMENSIONS SHOWN ON DRAWINGS ARE NOT TO SCALE.
 - PLEASE DO NOT SCALE DRAWINGS - CONTACT ARCHITECT IF REQUIRED

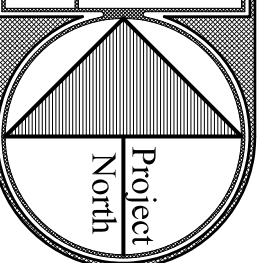

Proposed

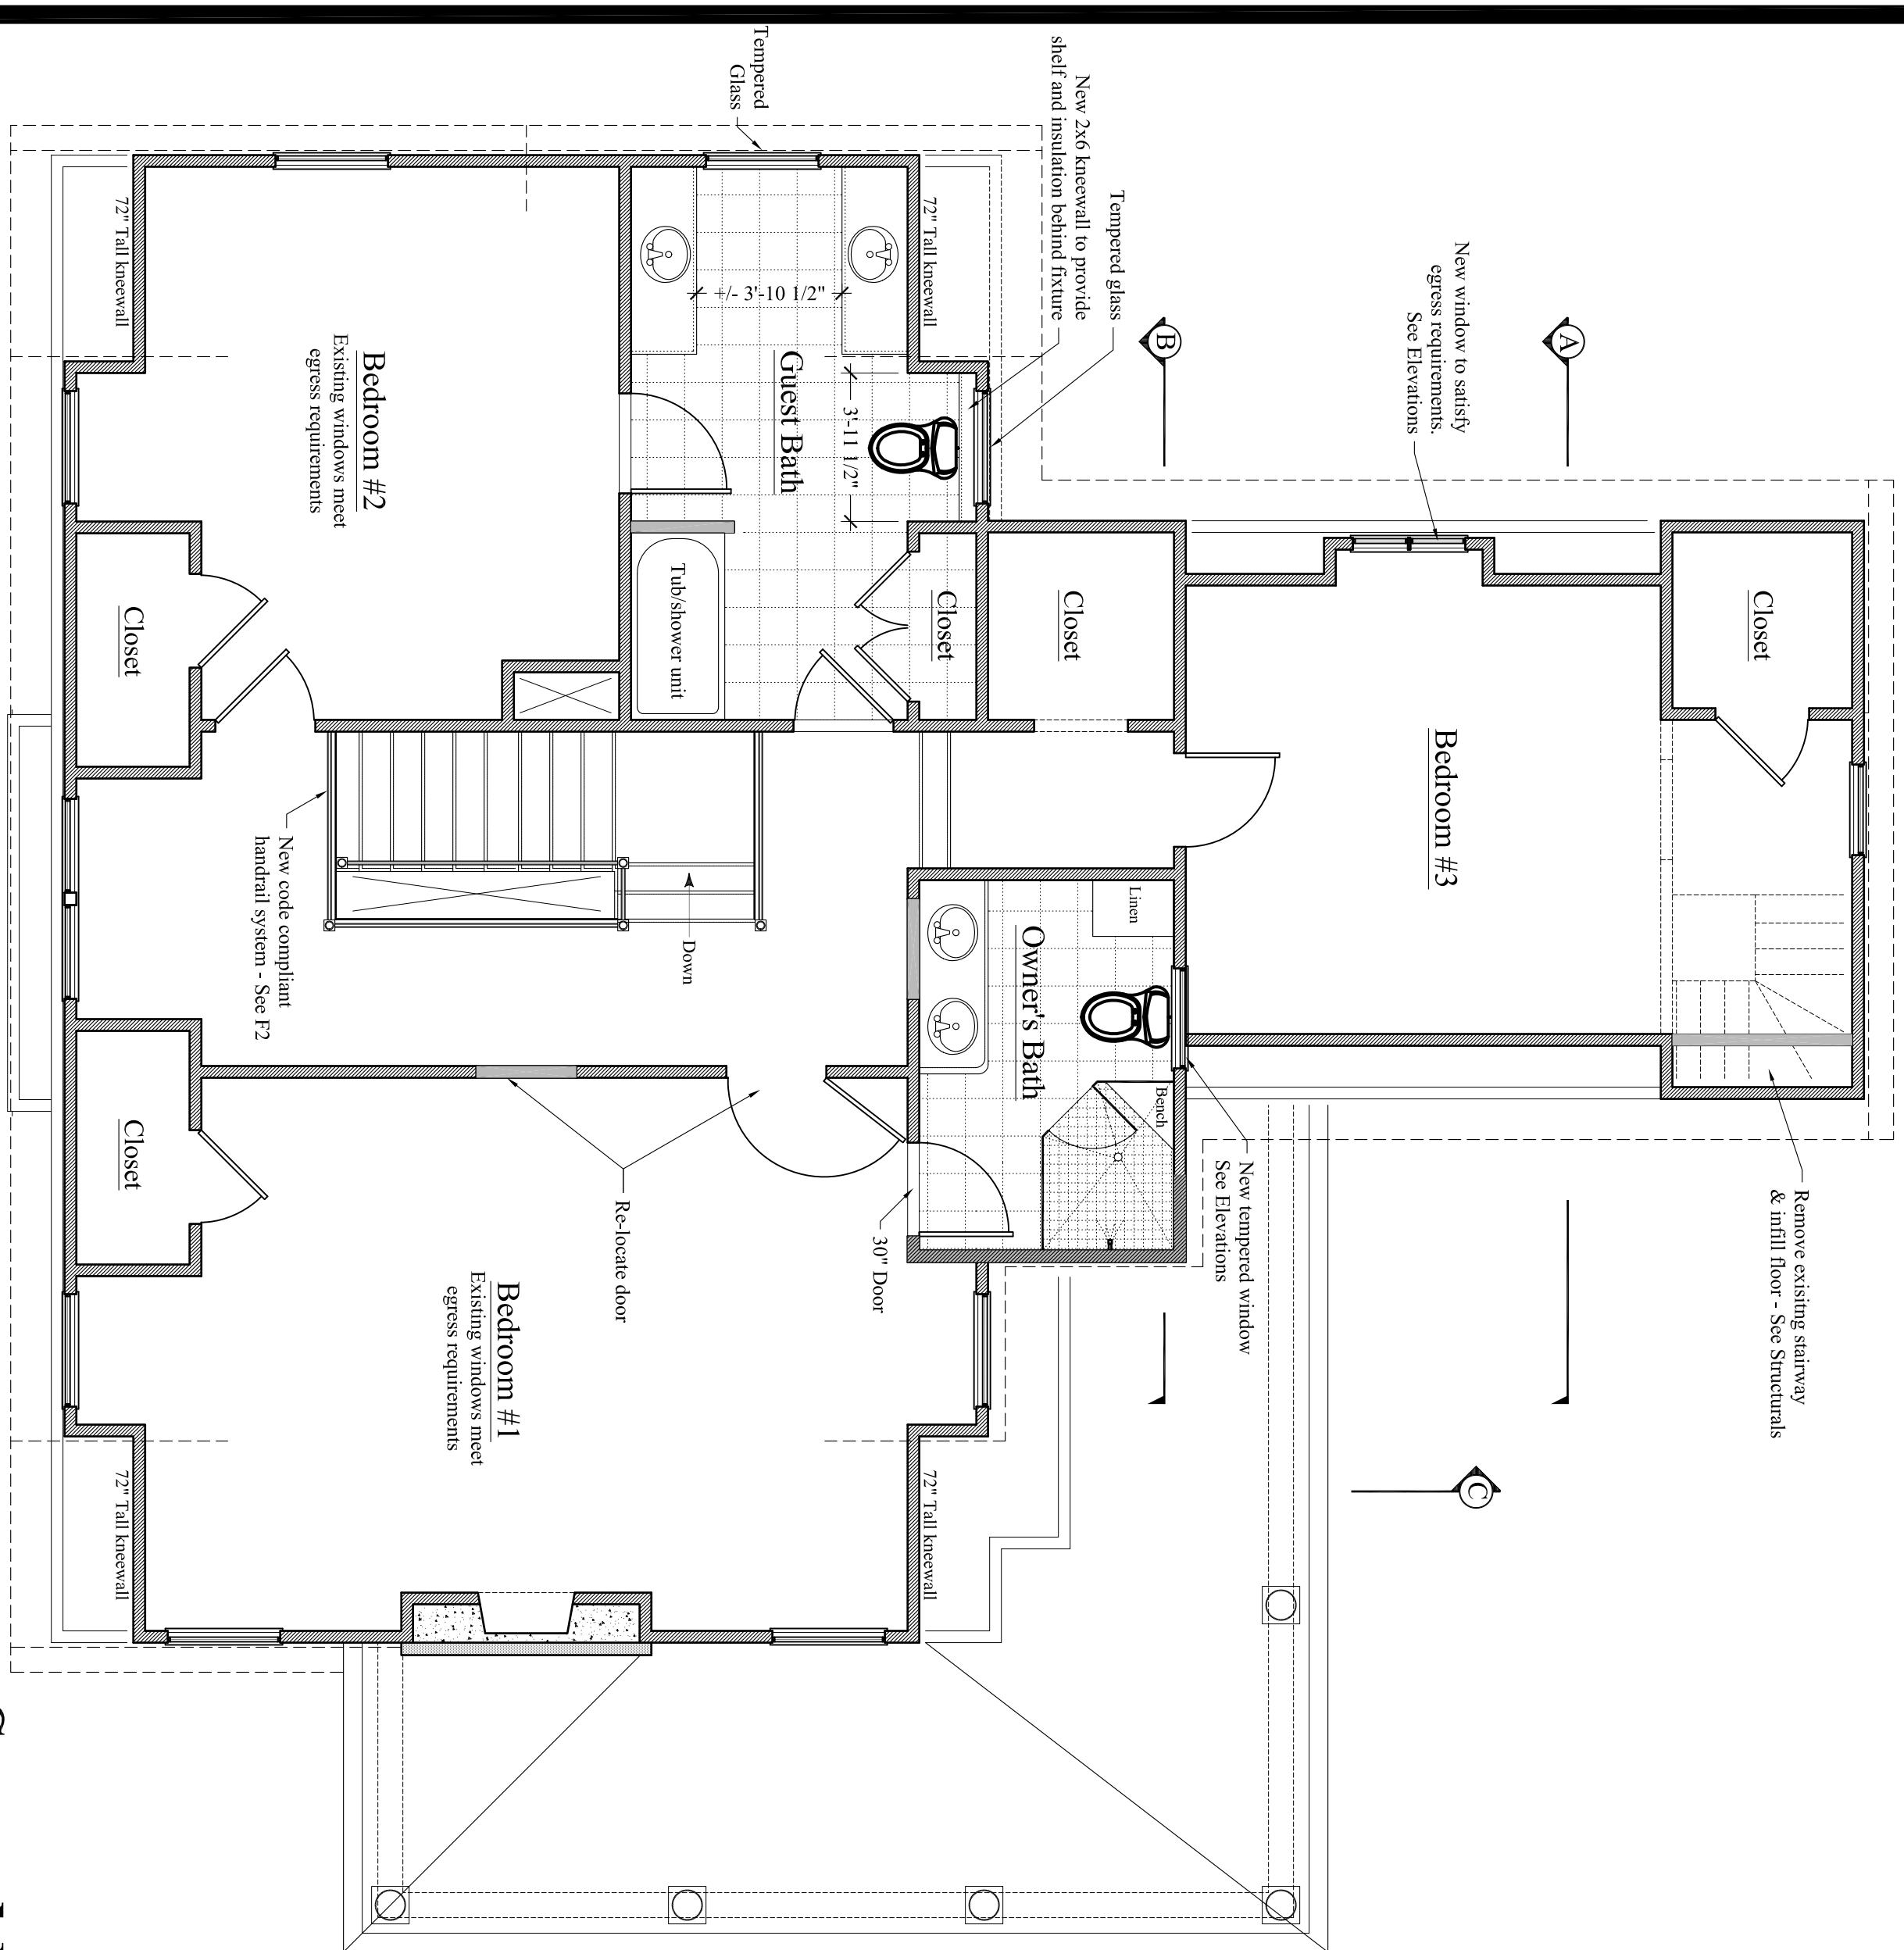

Second Floor
 Proposed
 - Existing Wall
 - New Wall

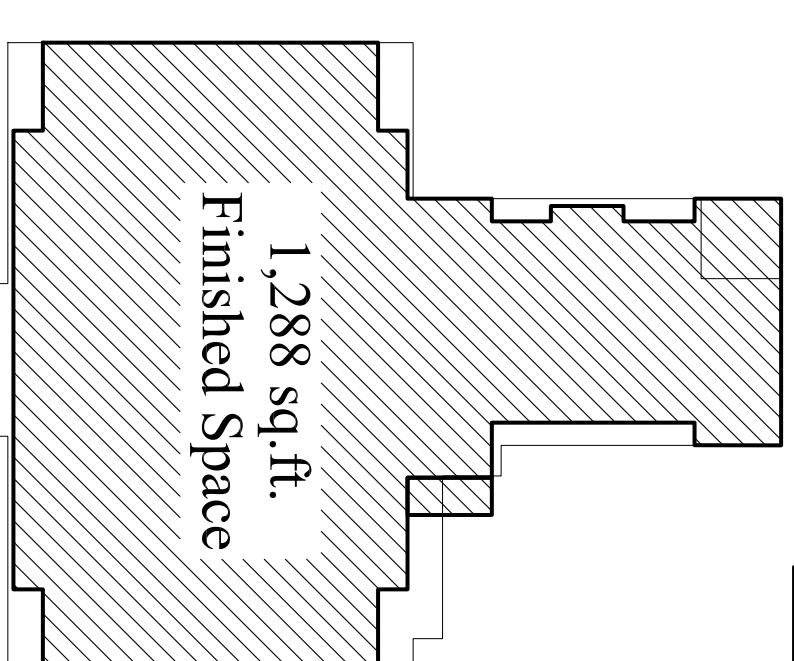

Reference	Quantity	Type	U-value	Egress
A	4	Double Hung	0.30	Egress
B	2	Double Hung	0.30	Egress & Tempered
C	1	Casement	0.29	
D	1	Casement	0.28	
E	1	Double Hung	0.30	
F	2	Double Hung	0.30	
H/G/H	1	DH / Pict/ DH	0.30 / .34 / .30	
I	1	Door / Transom	0.34	Tempered
J	2	Casement	0.30	Tempered
K	1	Double Hung	0.30	Egress
L	2	Double Hung	0.30	Egress
M	1	Double Hung	0.30	Egress & Tempered
N	1	Casement	0.28	Egress
O	2	Casement	0.29	Egress
O	1	Half Round	0.29	Tempered


CUSTOM CONCEPTS, INC.
 ARCHITECTURE
 383 U.S. ROUTE 1, SUITE 1A - SCARBOROUGH, MAINE 04074
 Phone: (207) 883-0083 WWW.CUSTOMCONCEPTSINC.COM

PROJECT: House Island - Christina's World
 DRAWING TITLE: Second Floor
 OWNER APPROVAL: _____

JOB NUMBER: 9269-14
 DRAWN BY: MER
 SCALE: As noted

Preliminary Design
 Design Development
 Contract Documents
 CLIENT REVIEW ONLY - NOT FOR CONSTRUCTION
 CLIENT REVIEW AND COST ESTIMATING
 FOR PERMITS, BIDS, AND CONSTRUCTION

NO.	DATE	DESCRIPTION
1	12-9-2014	New Master bathroom layout
REVISIONS		

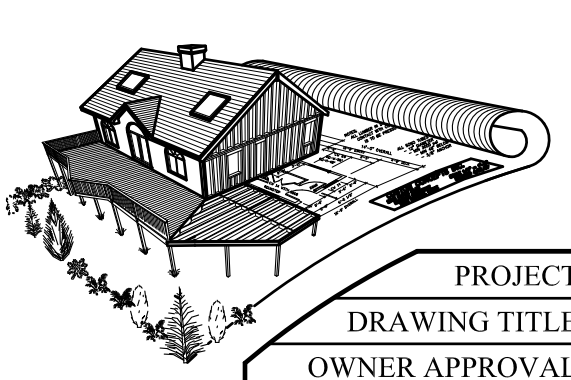

DATE: Jan 12, 2015
 A2