



Existing

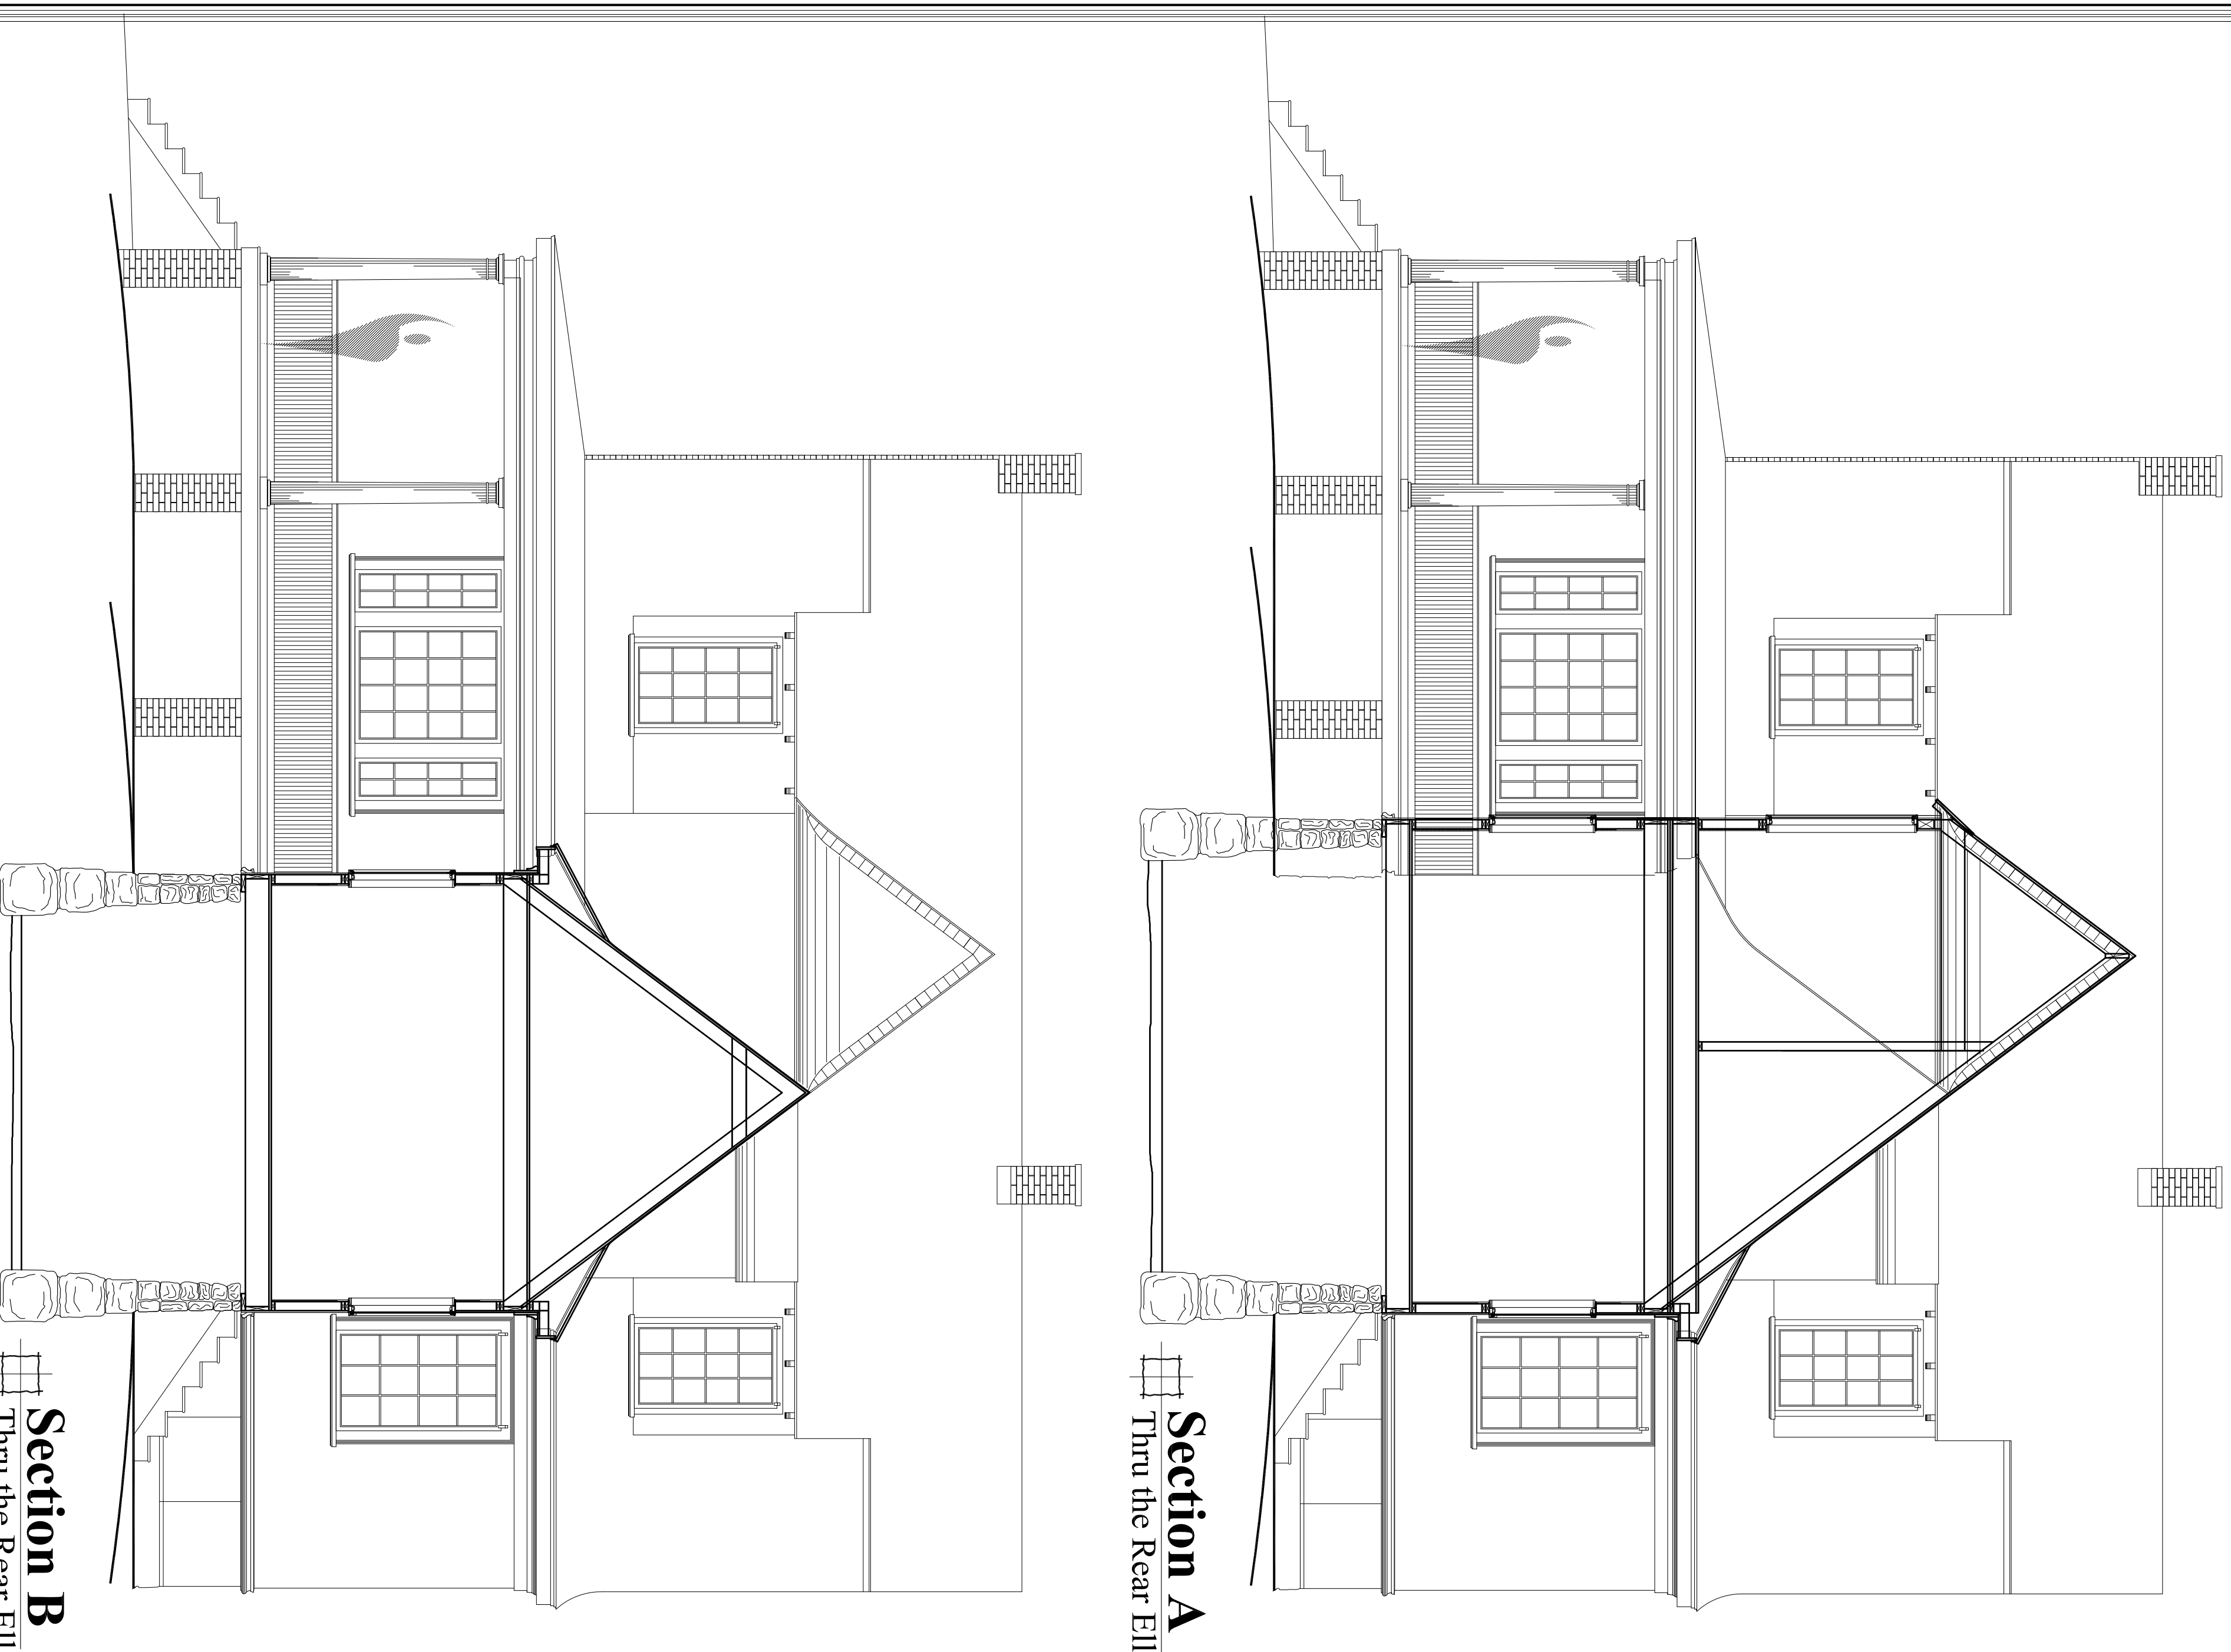


Proposed

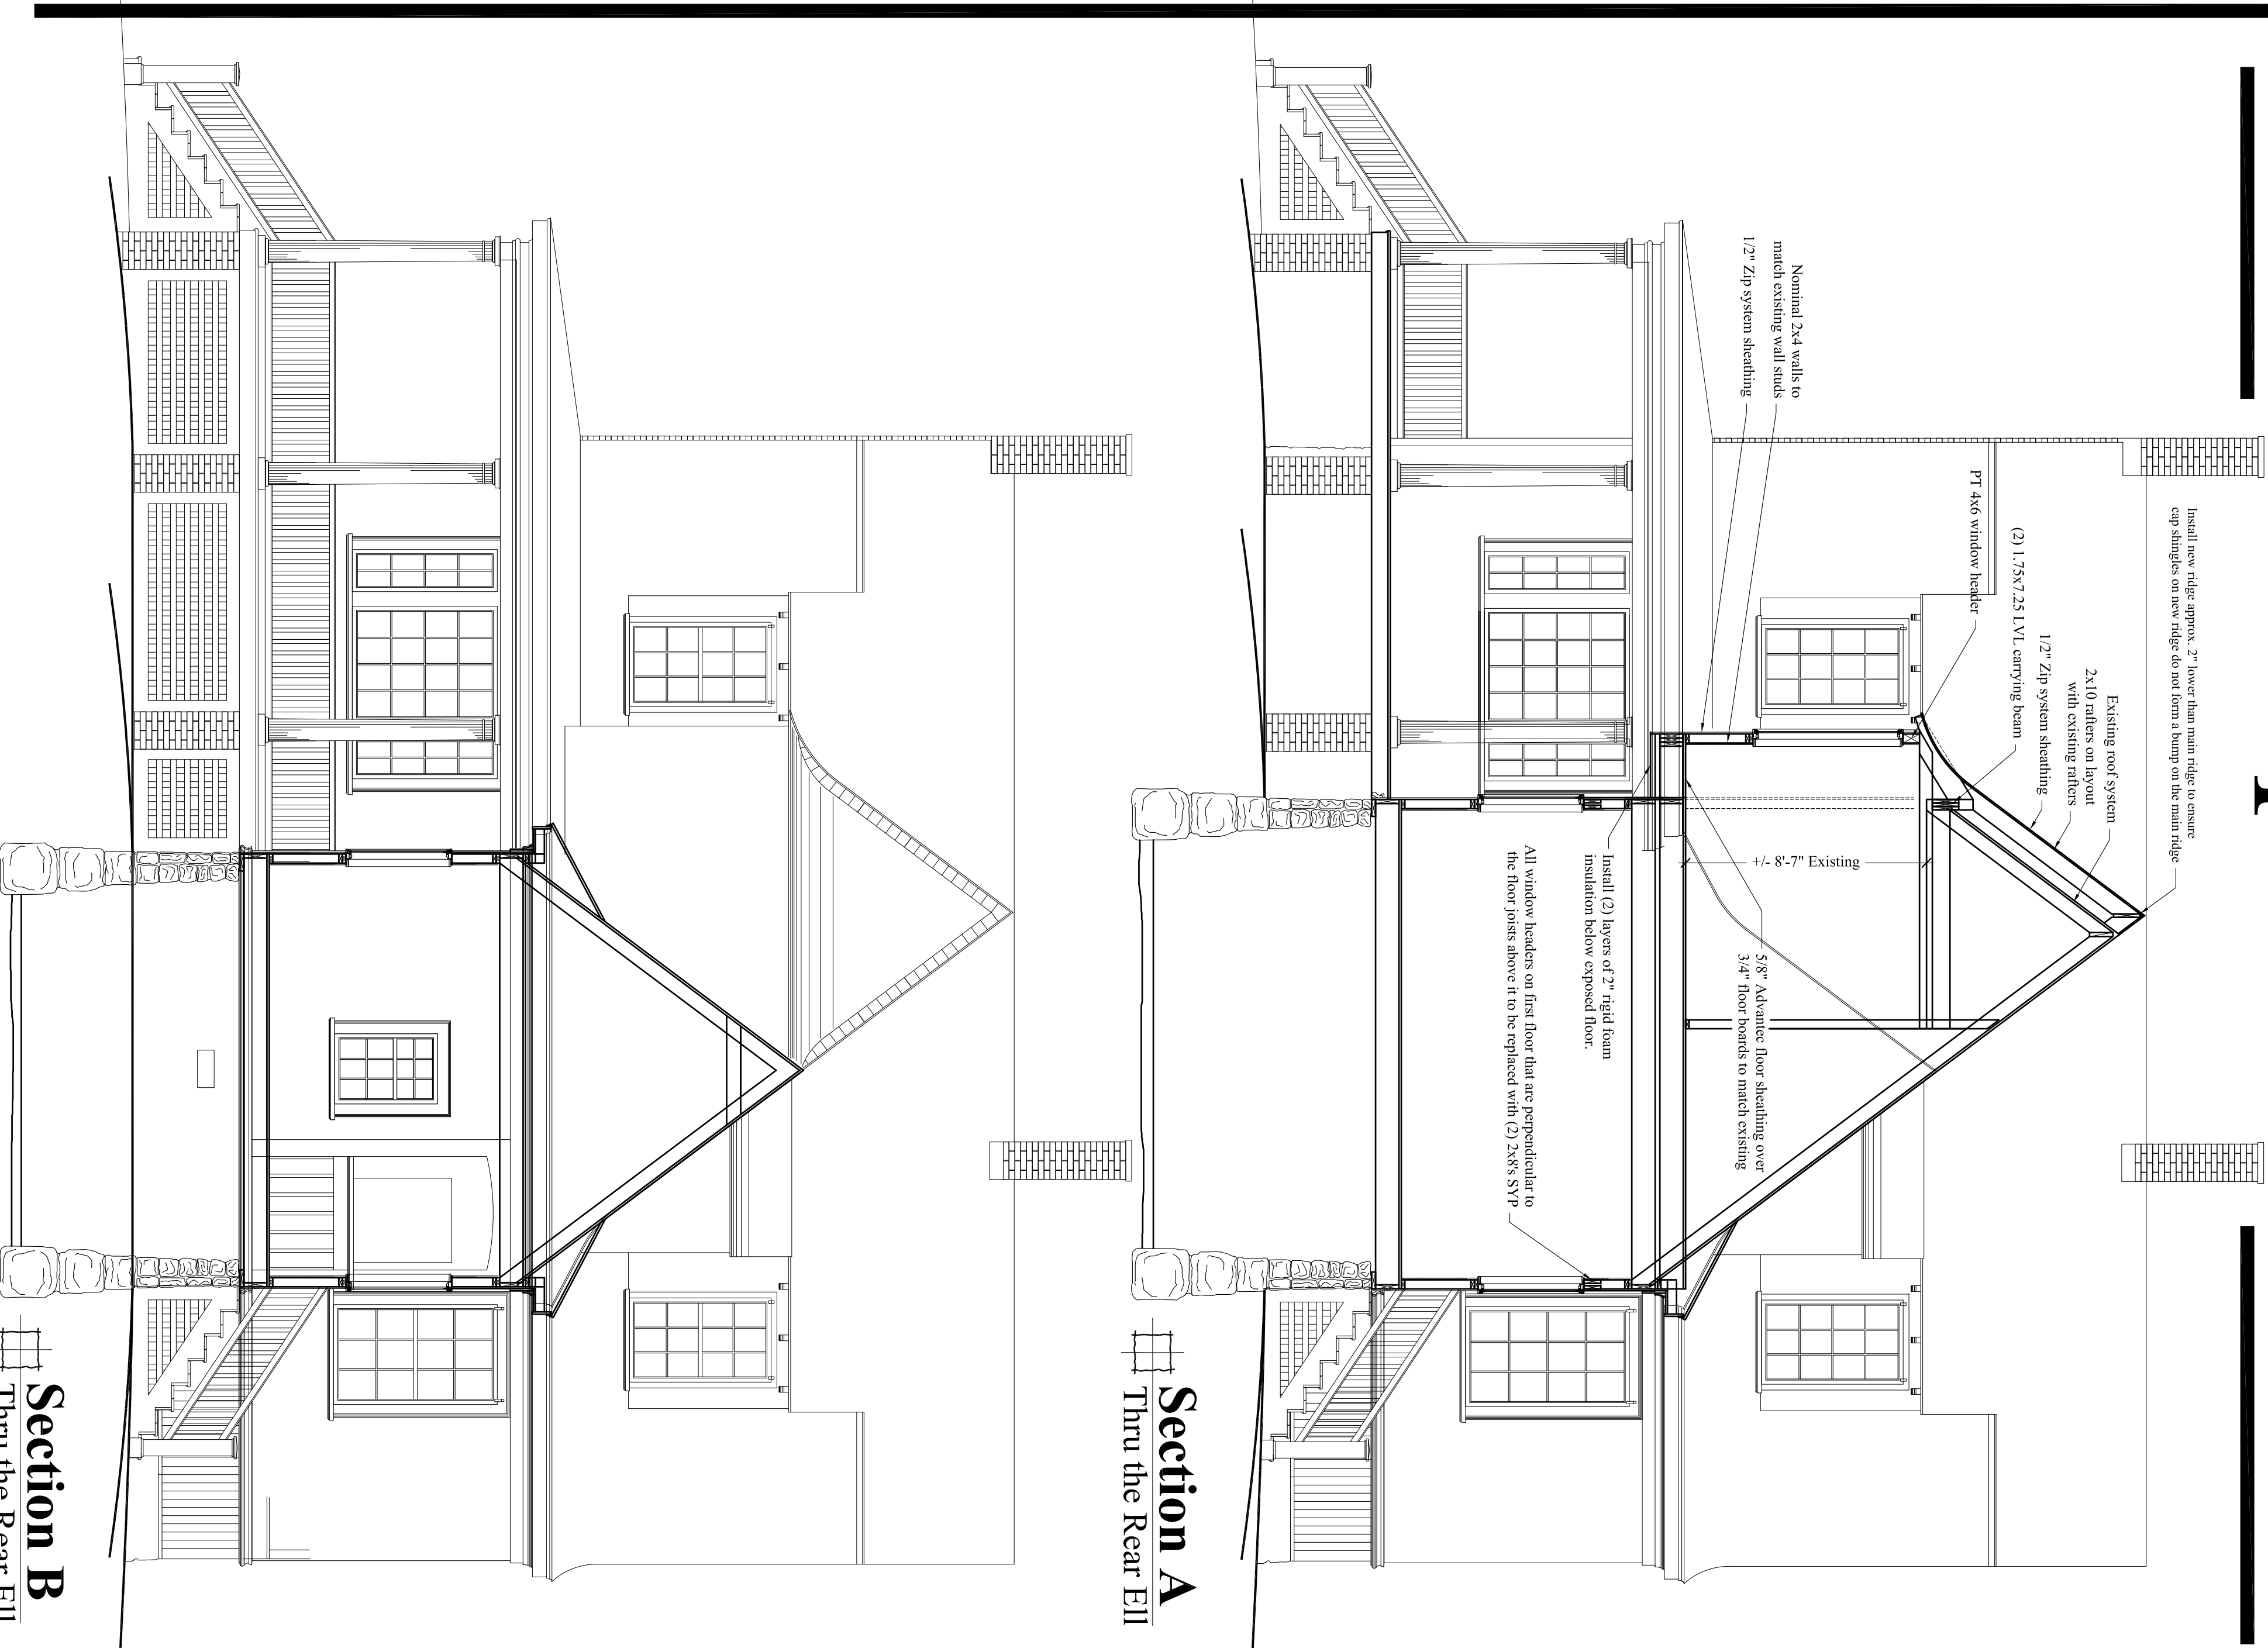

NO.	DATE	DESCRIPTION

Preliminary Design
 Design Development
 Contract Documents
 CLIENT REVIEW ONLY - NOT FOR CONSTRUCTION
 CLIENT REVIEW AND COST ESTIMATING
 FOR PERMITS, BIDS, AND CONSTRUCTION

CUSTOM CONCEPTS, INC.
A R C H I T E C T U R E
 383 U.S. ROUTE 1, SUITE 1A - SCARBOROUGH, MAINE 04074
 Phone: (207) 883-0083 WWW.CUSTOMCONCEPTSINC.COM

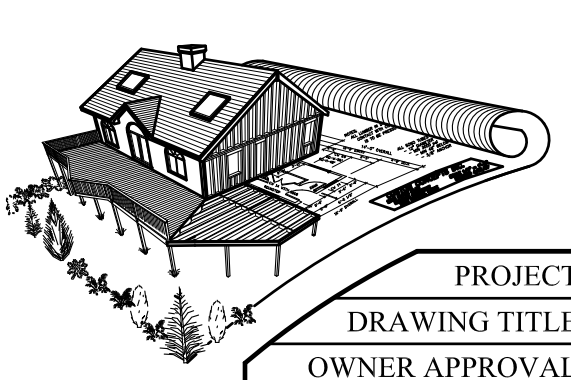

PROJECT: House Island - Christina's World
 JOB NUMBER: 9269-14
 DRAWING TITLE: Section A & B
 DRAWN BY: MER
 OWNER APPROVAL: _____
 SCALE: As noted

DATE: Jan 2nd, 2015
A6

Section B
Thru the Rear Ell

Section A
Thru the Rear Ell

Section B
Thru the Rear Ell

Section A
Thru the Rear Ell