

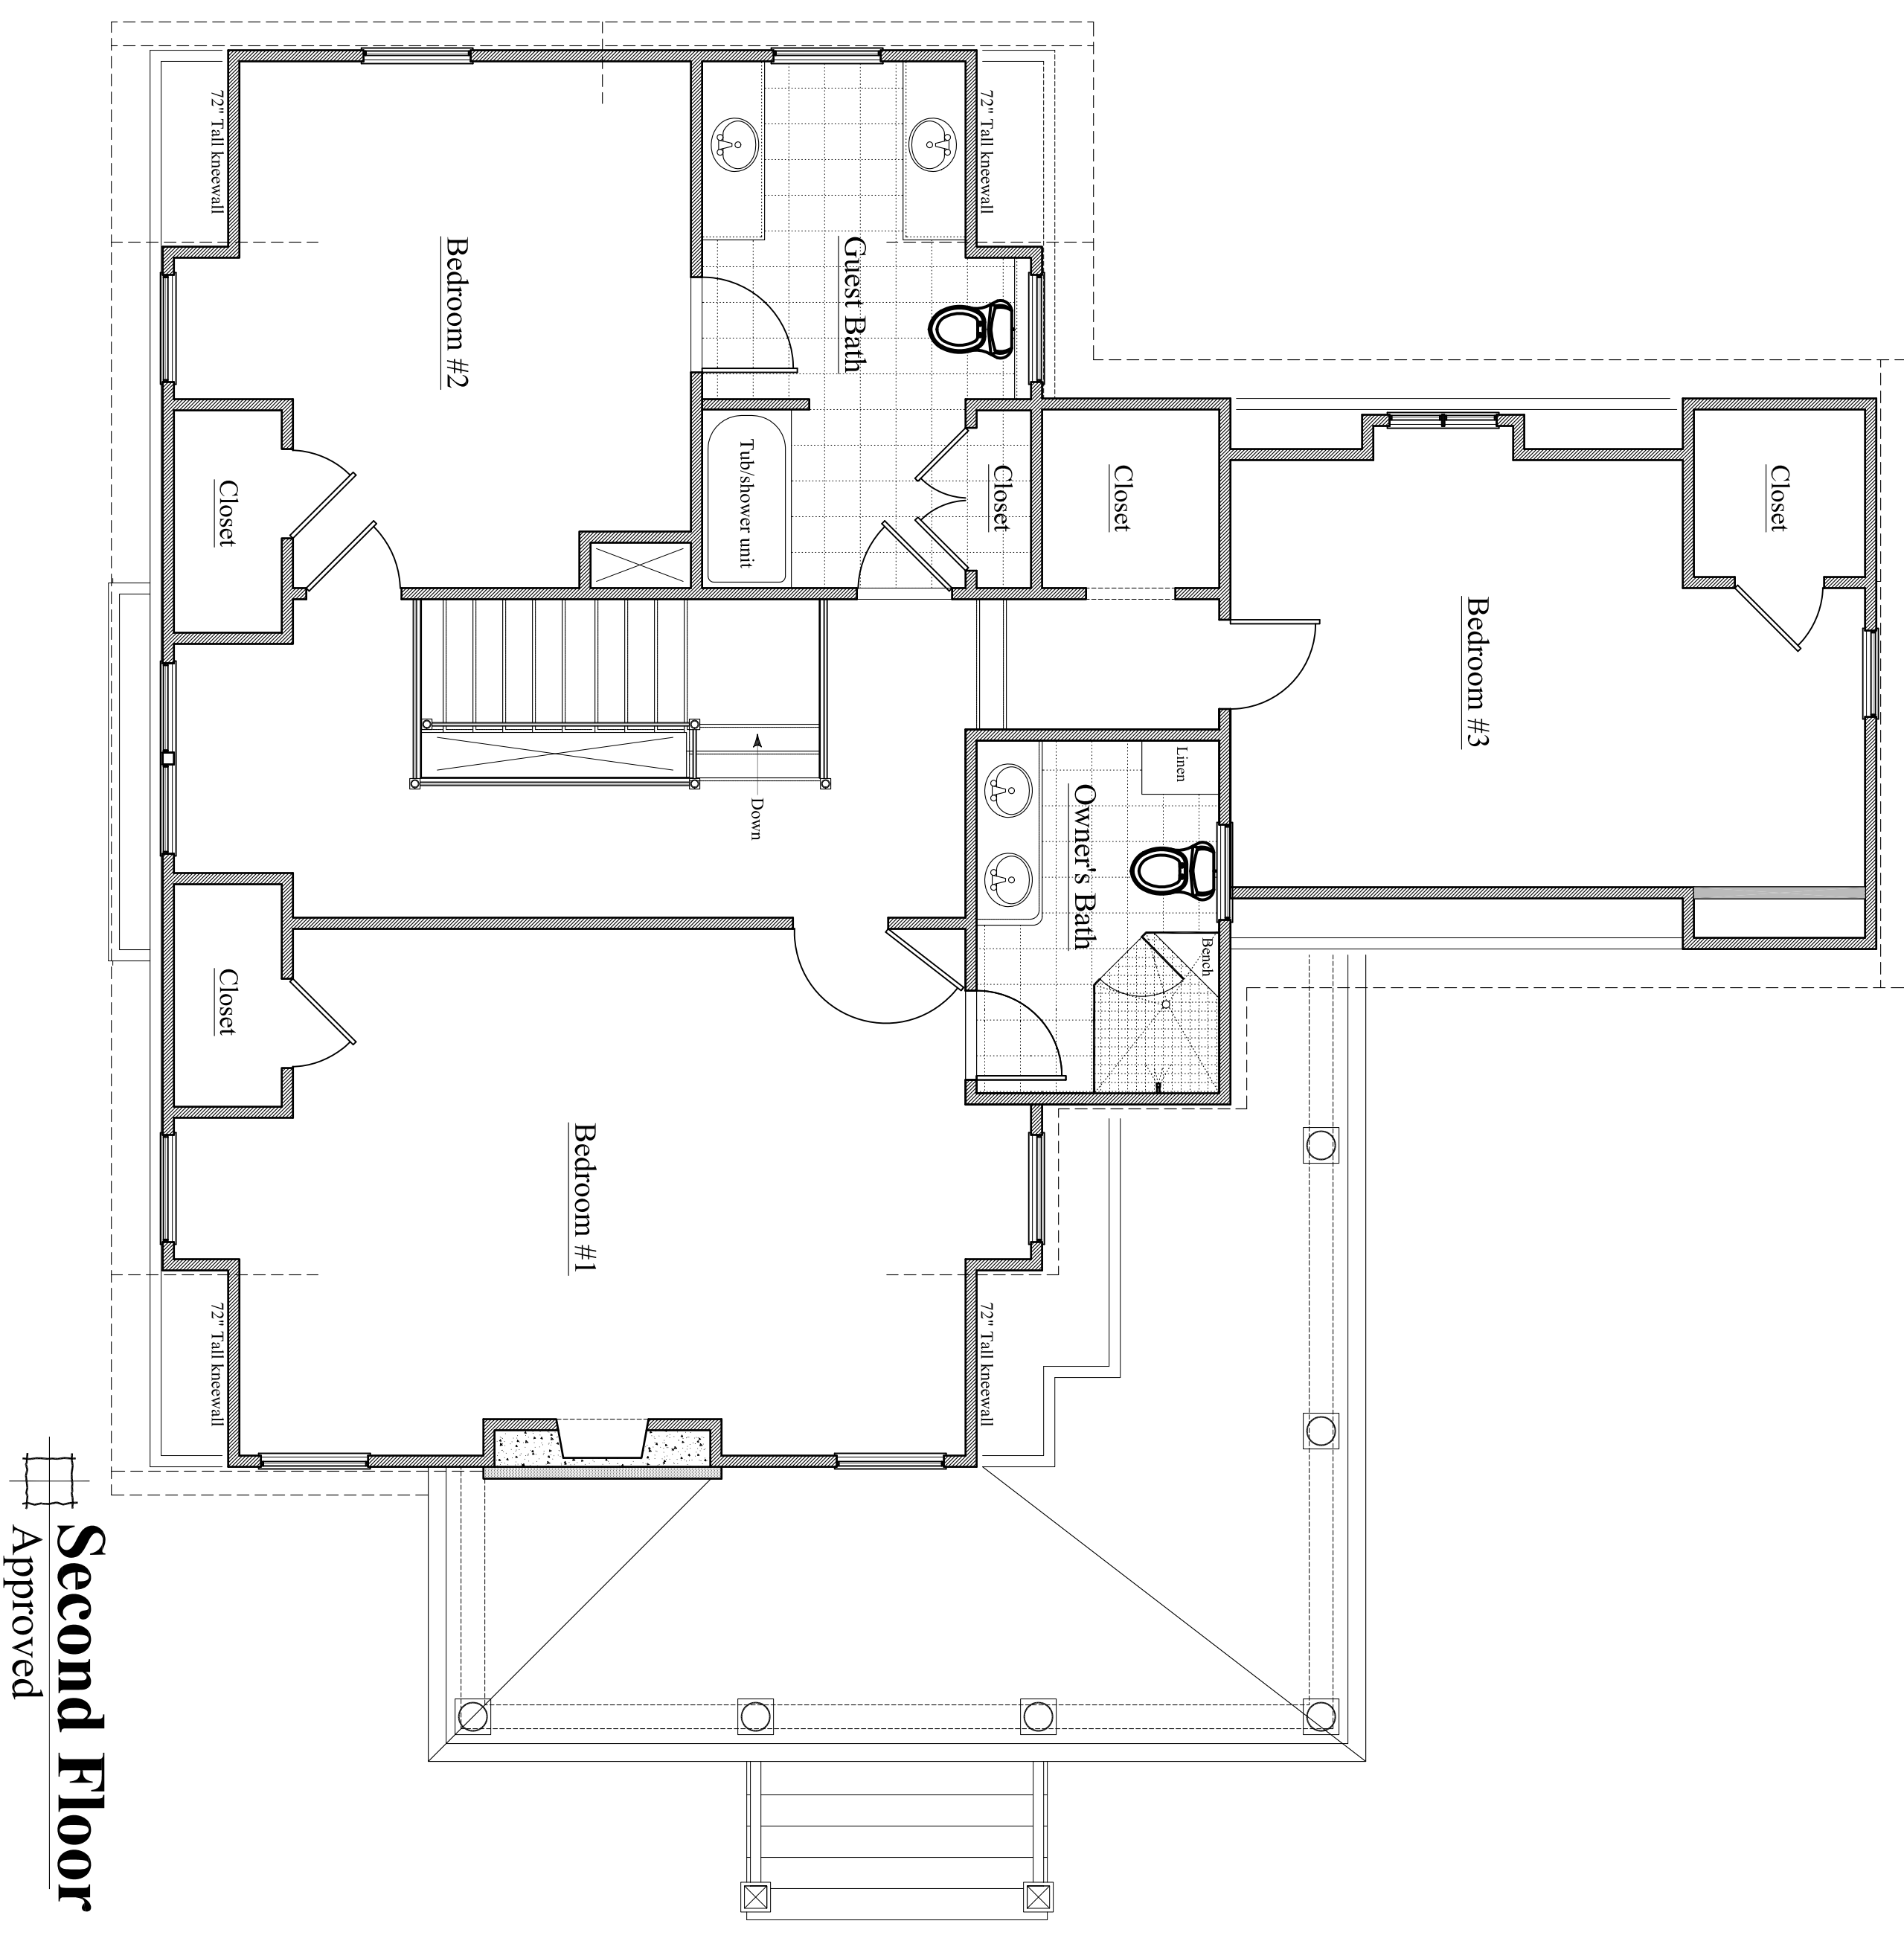


Approved

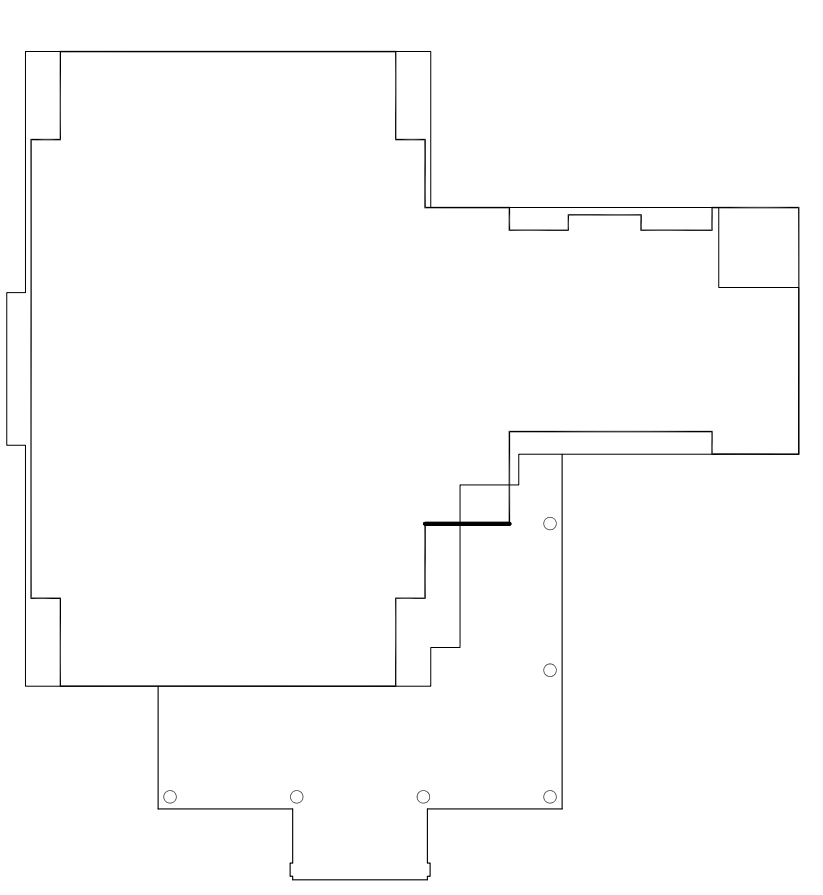


Second Floor
Approved


NOTE: SCALES SHOWN ON ALL DRAWINGS ARE APPLICABLE TO FULL-SIZE PRINTS (24x36 ONLY). DIMENSIONS SHOWN ON DRAWINGS ARE NOT TO SCALE. PLEASE DO NOT SCALE DRAWINGS - CONTACT ARCHITECT IF REQUIRED.

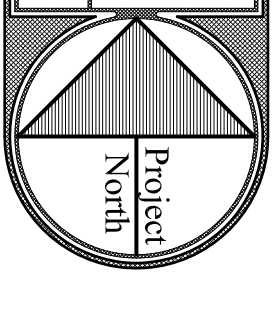


Proposed

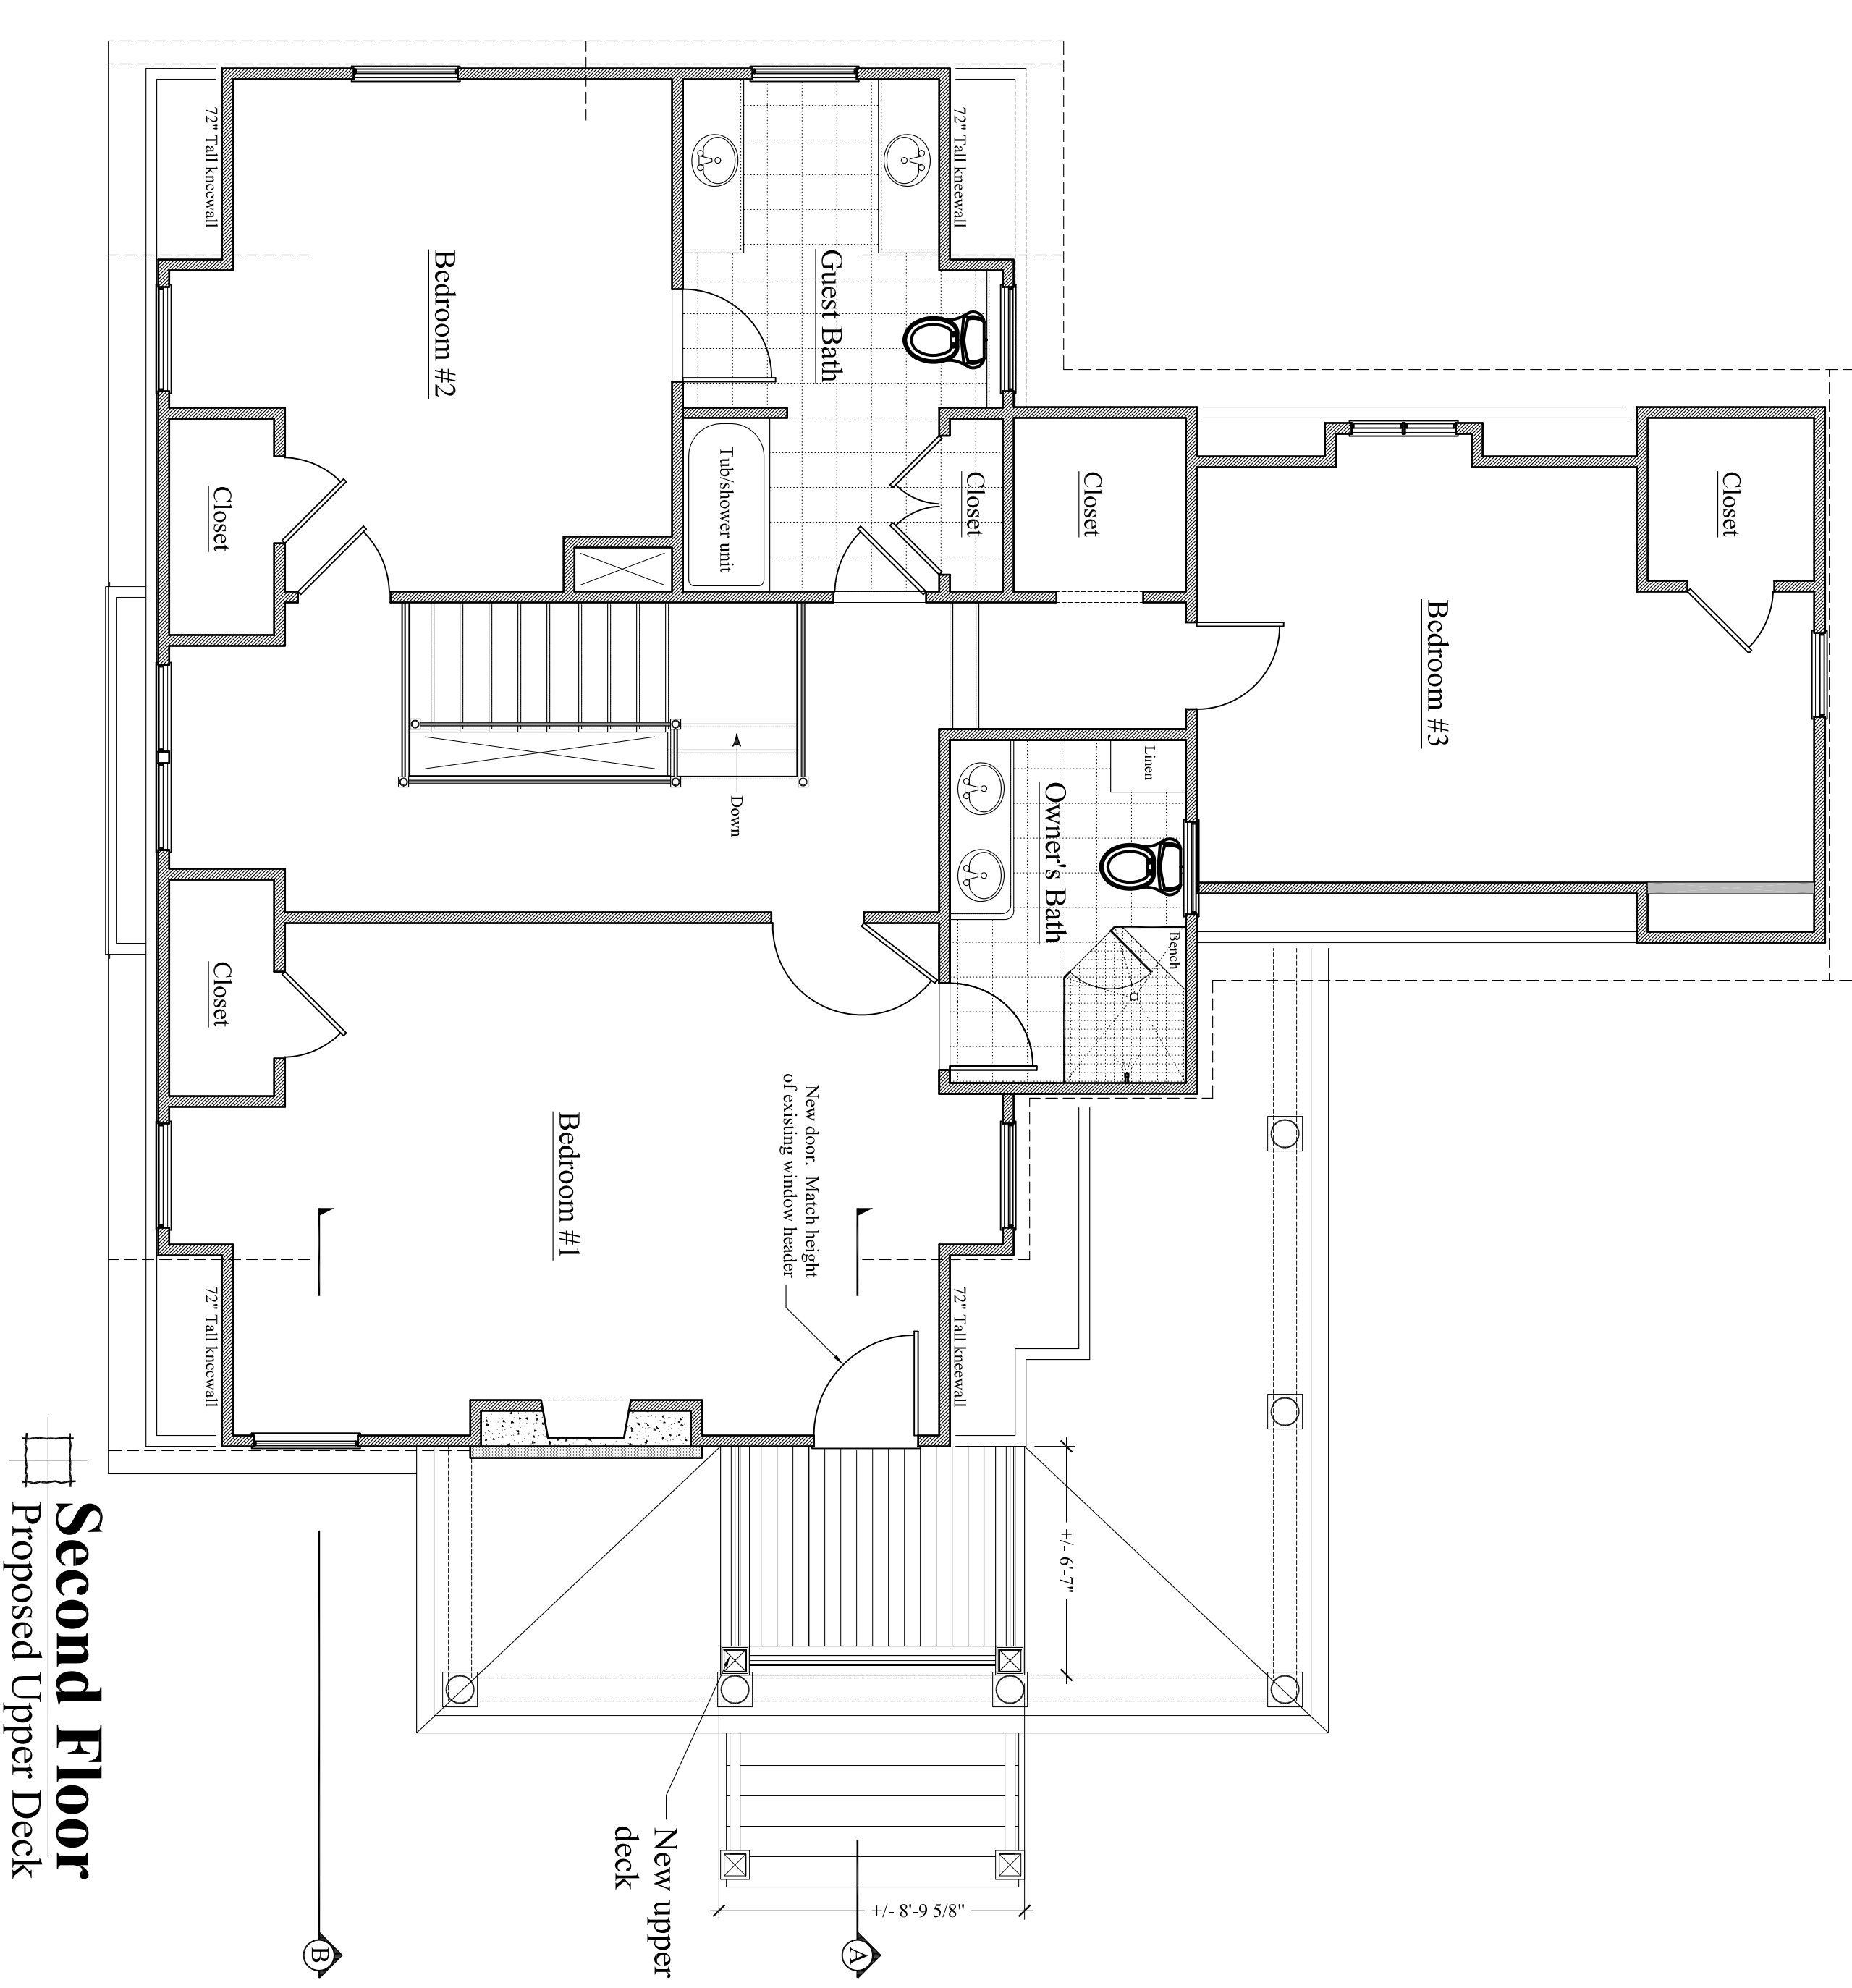

Second Floor
Proposed Upper Deck

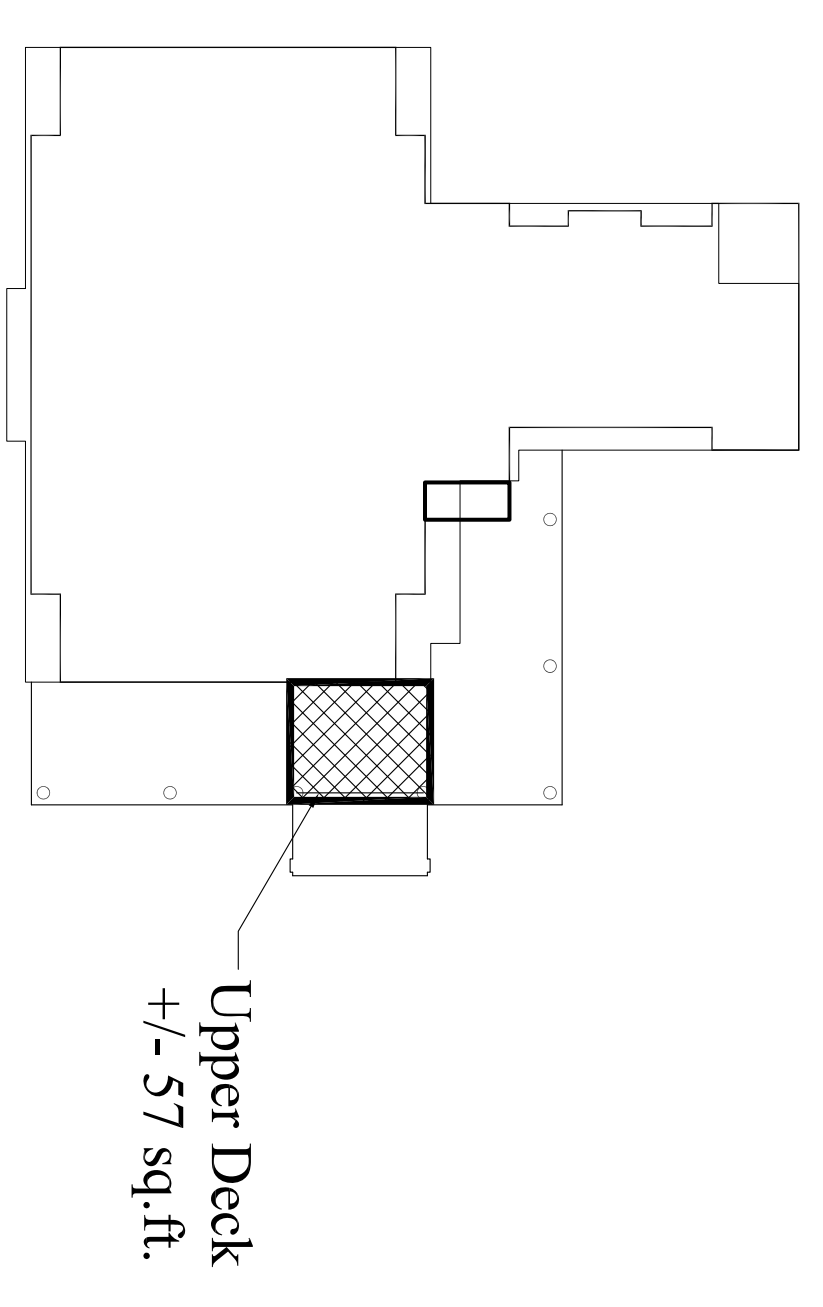

DATE: April 14, 2015
A2

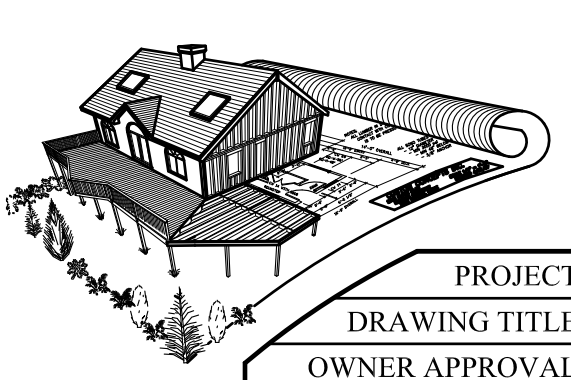

CUSTOM CONCEPTS, INC.
ARCHITECTURE
383 U.S. ROUTE 1, SUITE 1a - SCARBOROUGH, MAINE 04074
Phone: (207) 883-0083 WWW.CUSTOMCONCEPTSINC.COM

PROJECT: House Island - Bldg #2 Former Doctor's Residence JOB NUMBER: 9269-14
DRAWING TITLE: Second Floor DRAWN BY: MER
OWNER APPROVAL: SCALE: As noted

Preliminary Design
 Design Development
 Contract Documents

CLIENT REVIEW ONLY - NOT FOR CONSTRUCTION
CLIENT REVIEW AND COST ESTIMATING
FOR PERMITS, BIDS, AND CONSTRUCTION

NO.	DATE	DESCRIPTION
1	12-9-2014	New Master bathroom layout