
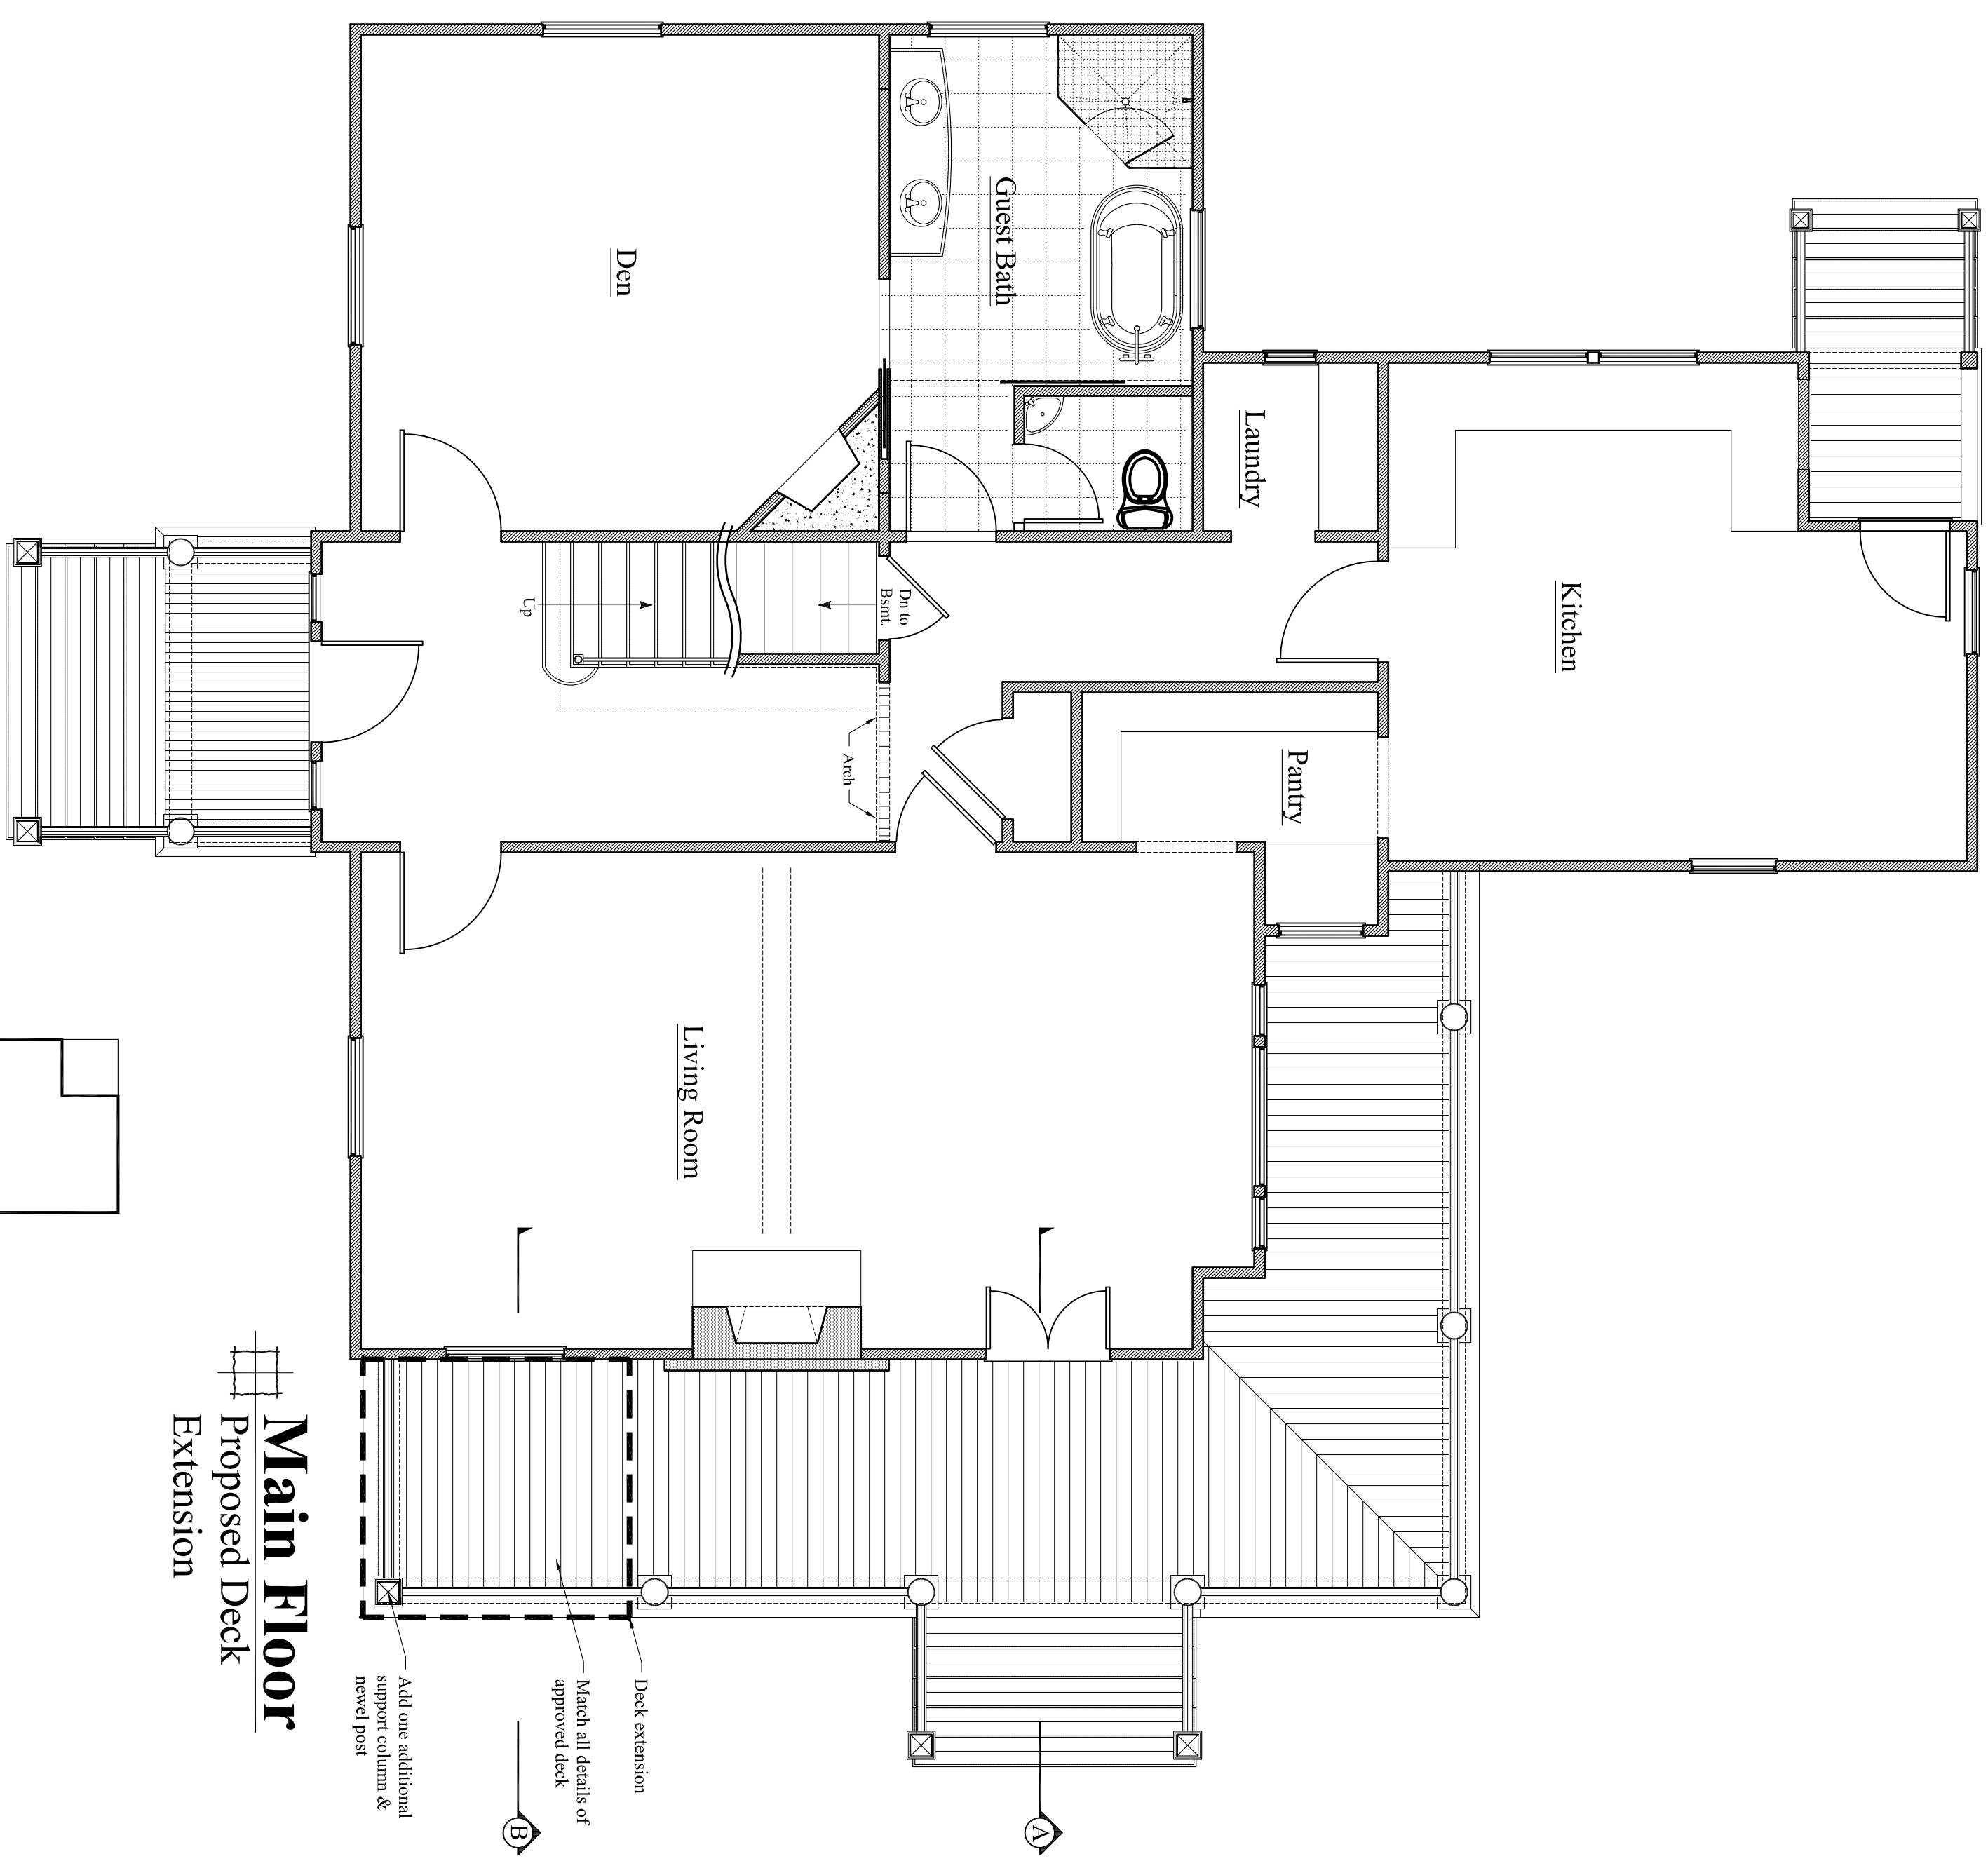





Approved

Proposed

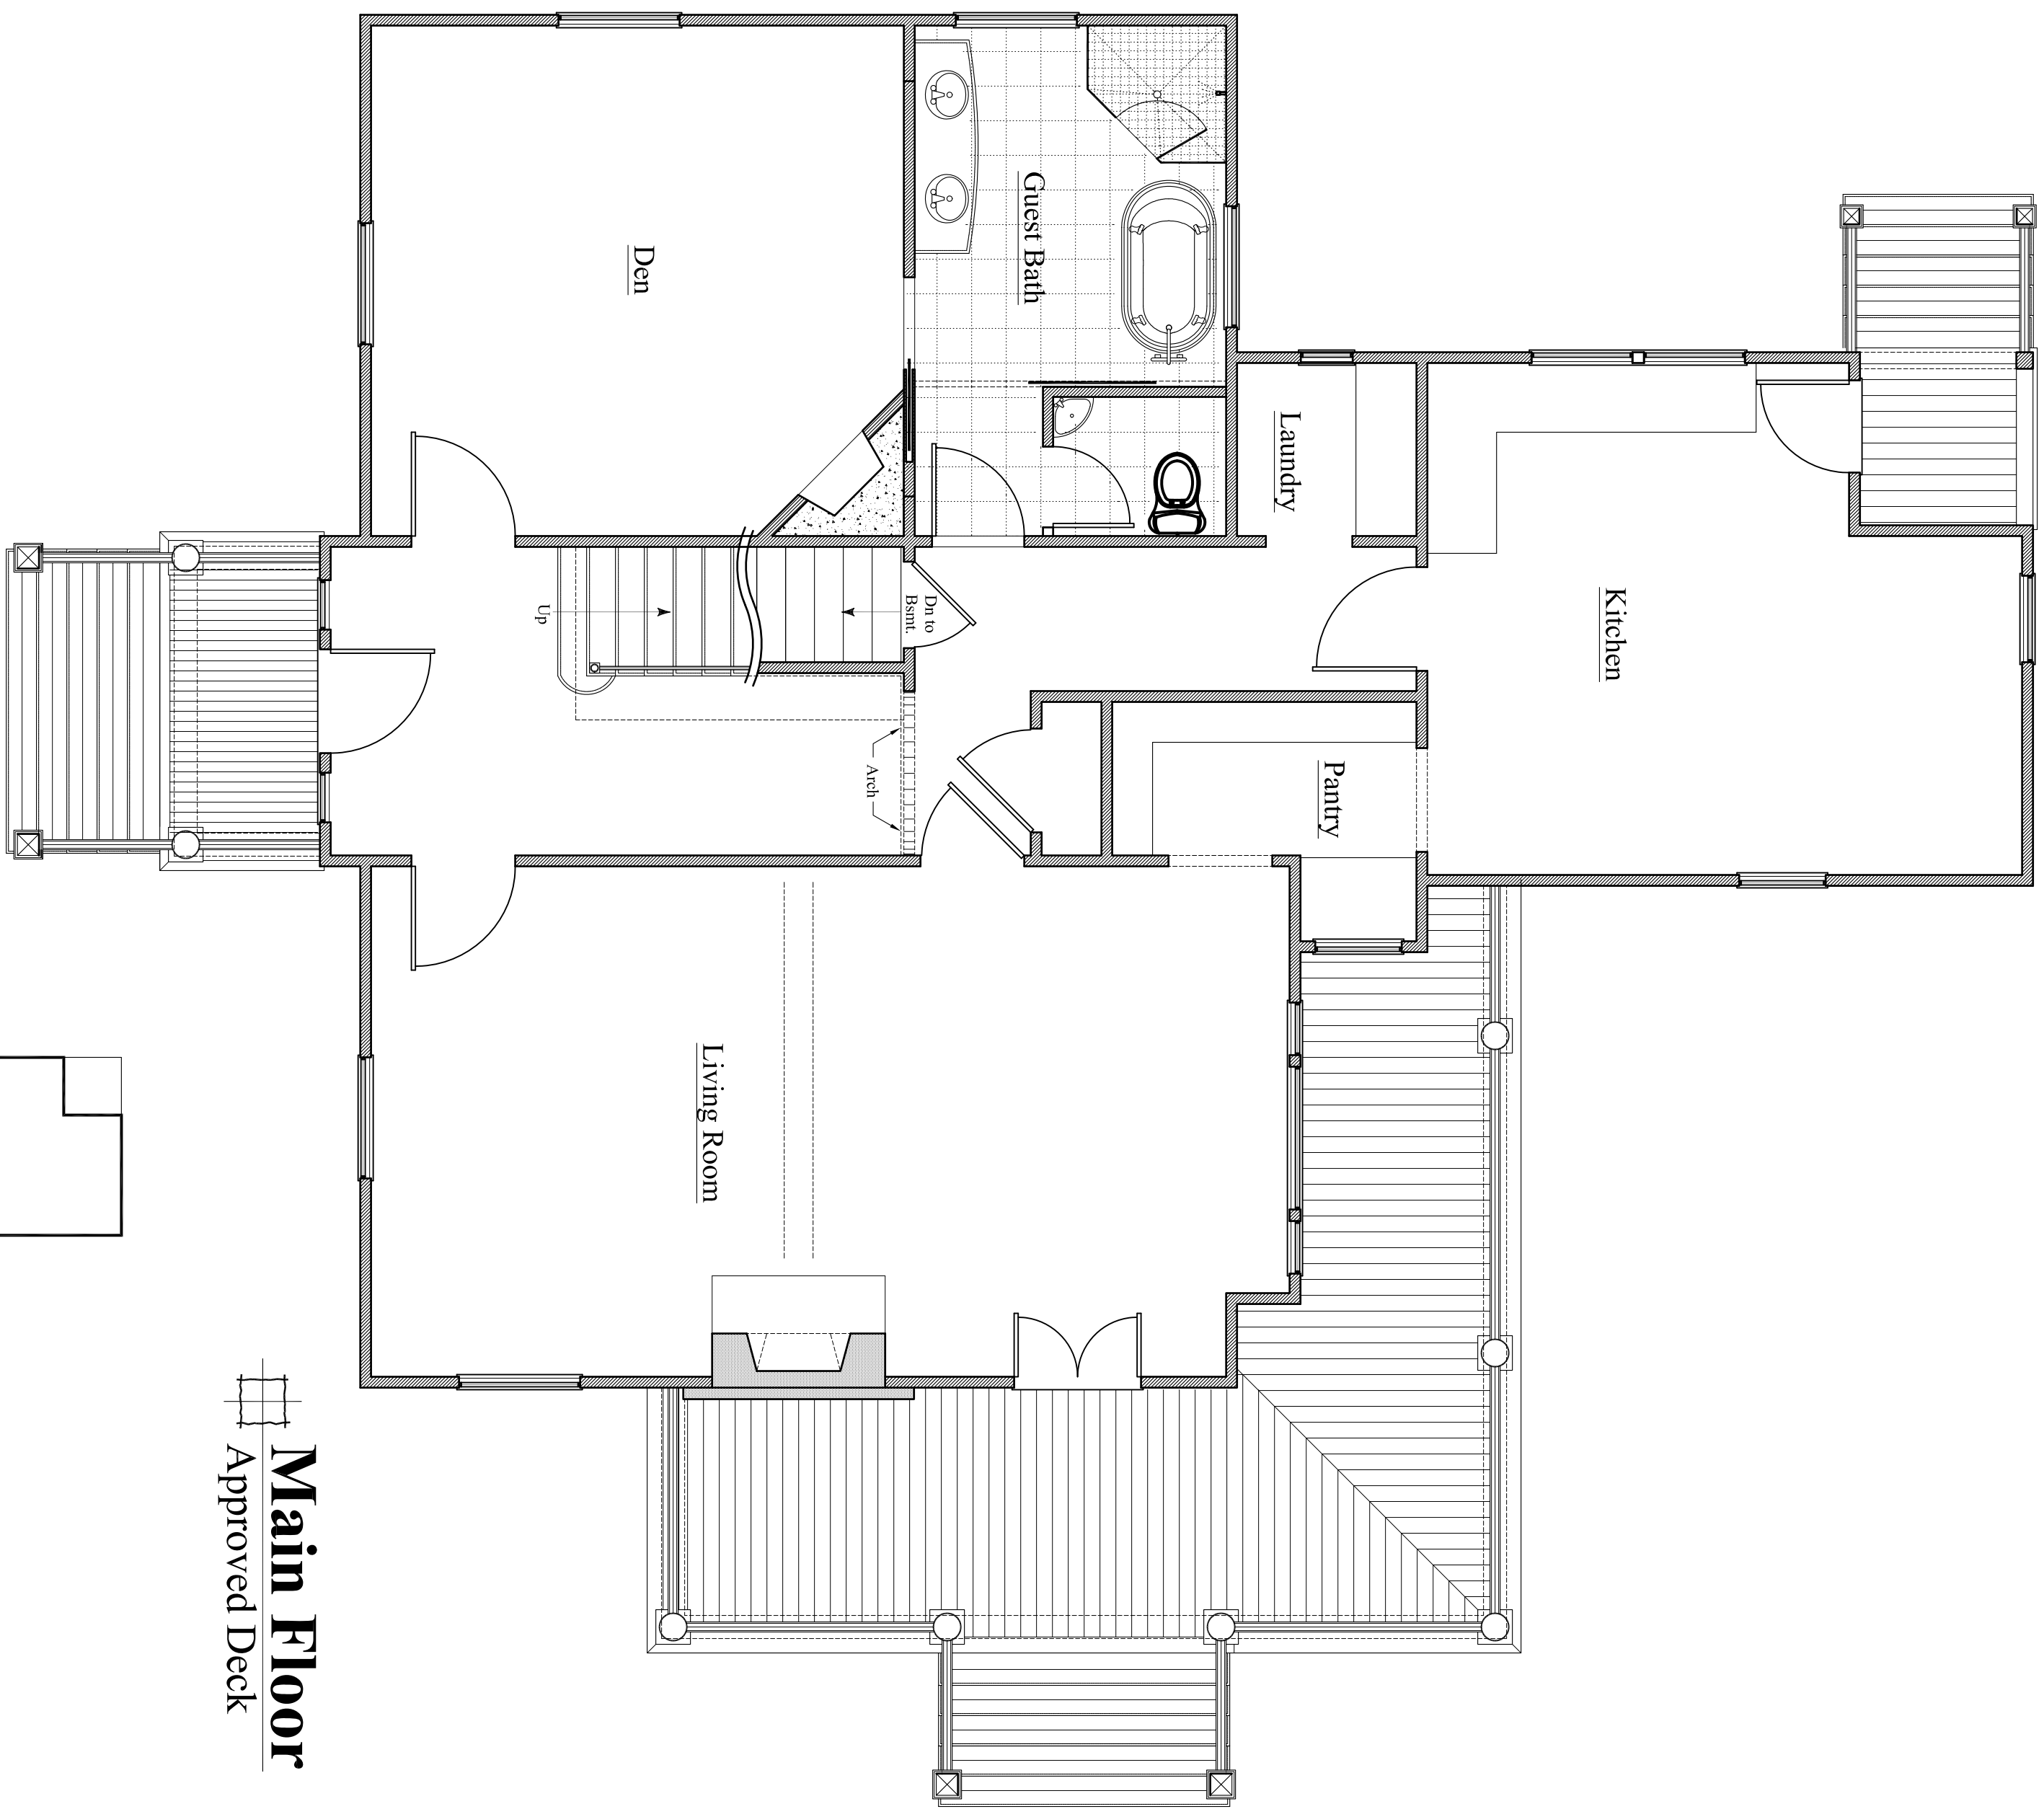

NOTE: SCALES SHOWN ON ALL DRAWINGS ARE APPLICABLE TO FULL SIZE PRINTS (24x36 ONLY). DIMENSIONS SHOWN ON THIS DRAWING ARE NOT TO SCALE.
- PLEASE DO NOT SCALE DRAWINGS - CONTACT ARCHITECT IF REQUIRED

Project North

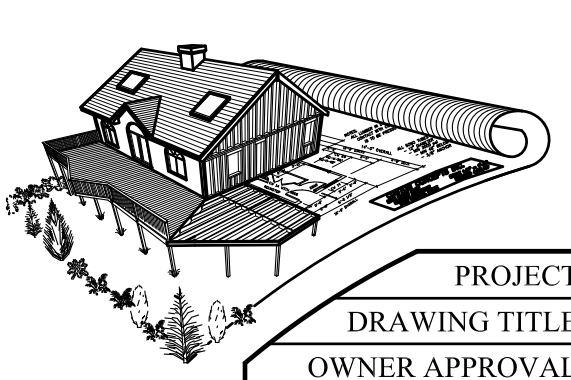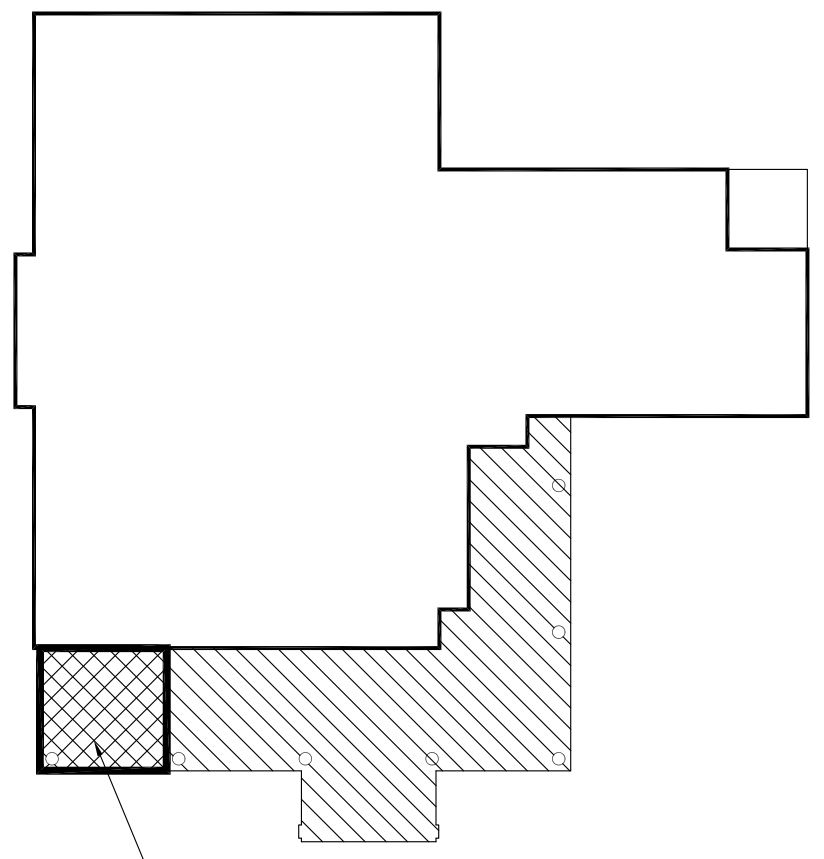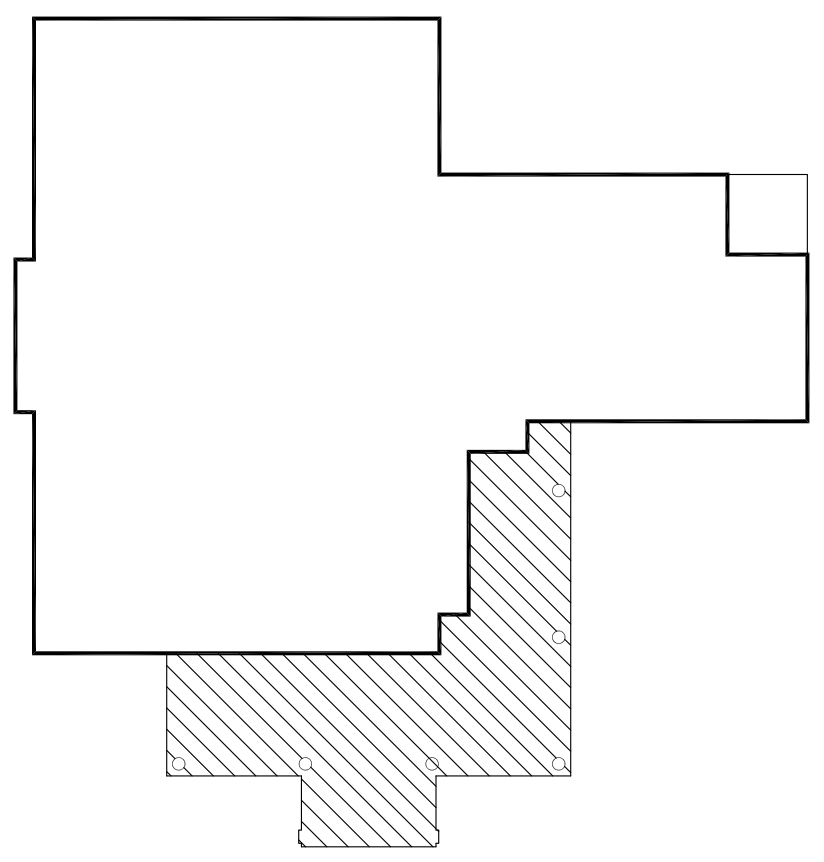

CUSTOM CONCEPTS, INC.
ARCHITECTURE
383 U.S. ROUTE 1, SUITE 1A - SCARBOROUGH, MAINE 04074
Phone: (207) 883-0083 WWW.CUSTOMCONCEPTSINC.COM

PROJECT: House Island - Bldg #2 Former Doctor's Residence JOB NUMBER: 9269-14
DRAWING TITLE: Main Floor DRAWN BY: MER
OWNER APPROVAL: SCALE: As noted

Preliminary Design
 Design Development
 Contract Documents
CLIENT REVIEW ONLY - NOT FOR CONSTRUCTION
CLIENT REVIEW AND COST ESTIMATING
FOR PERMITS, BIDS, AND CONSTRUCTION

NO.	DATE	DESCRIPTION
REVISIONS		

DATE: April 14, 2015
A1