

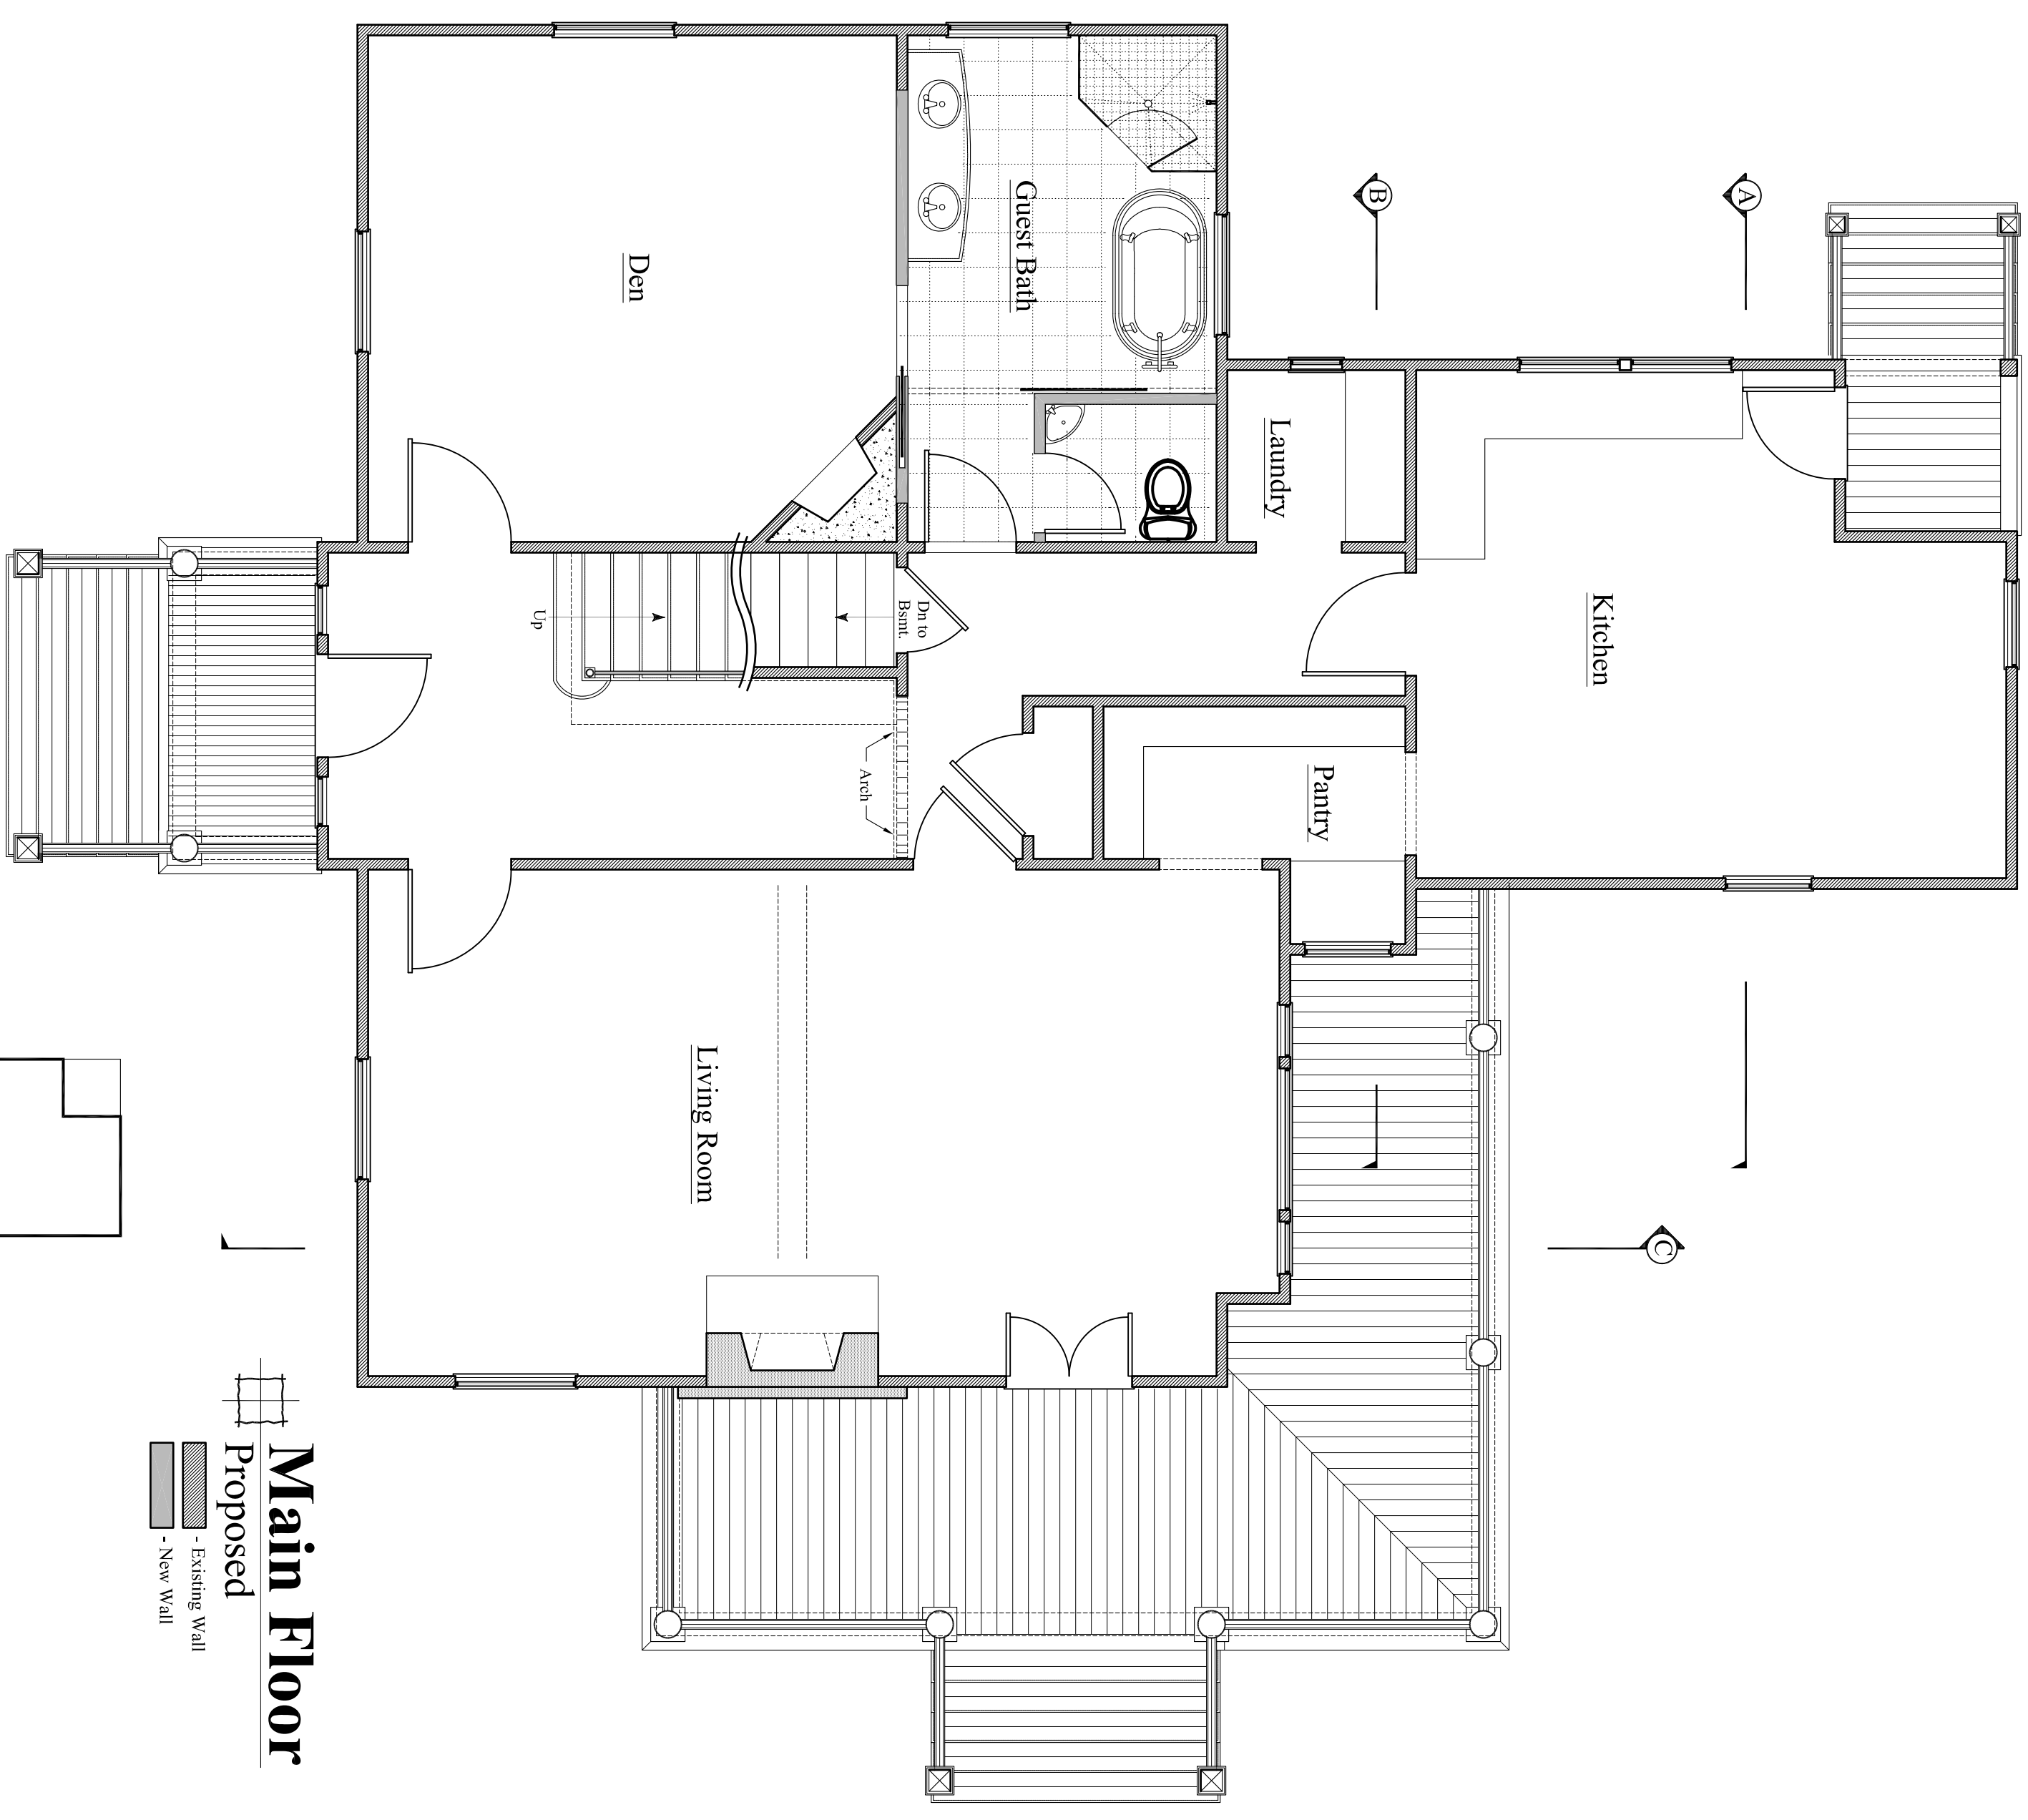


# Approved


# Proposed

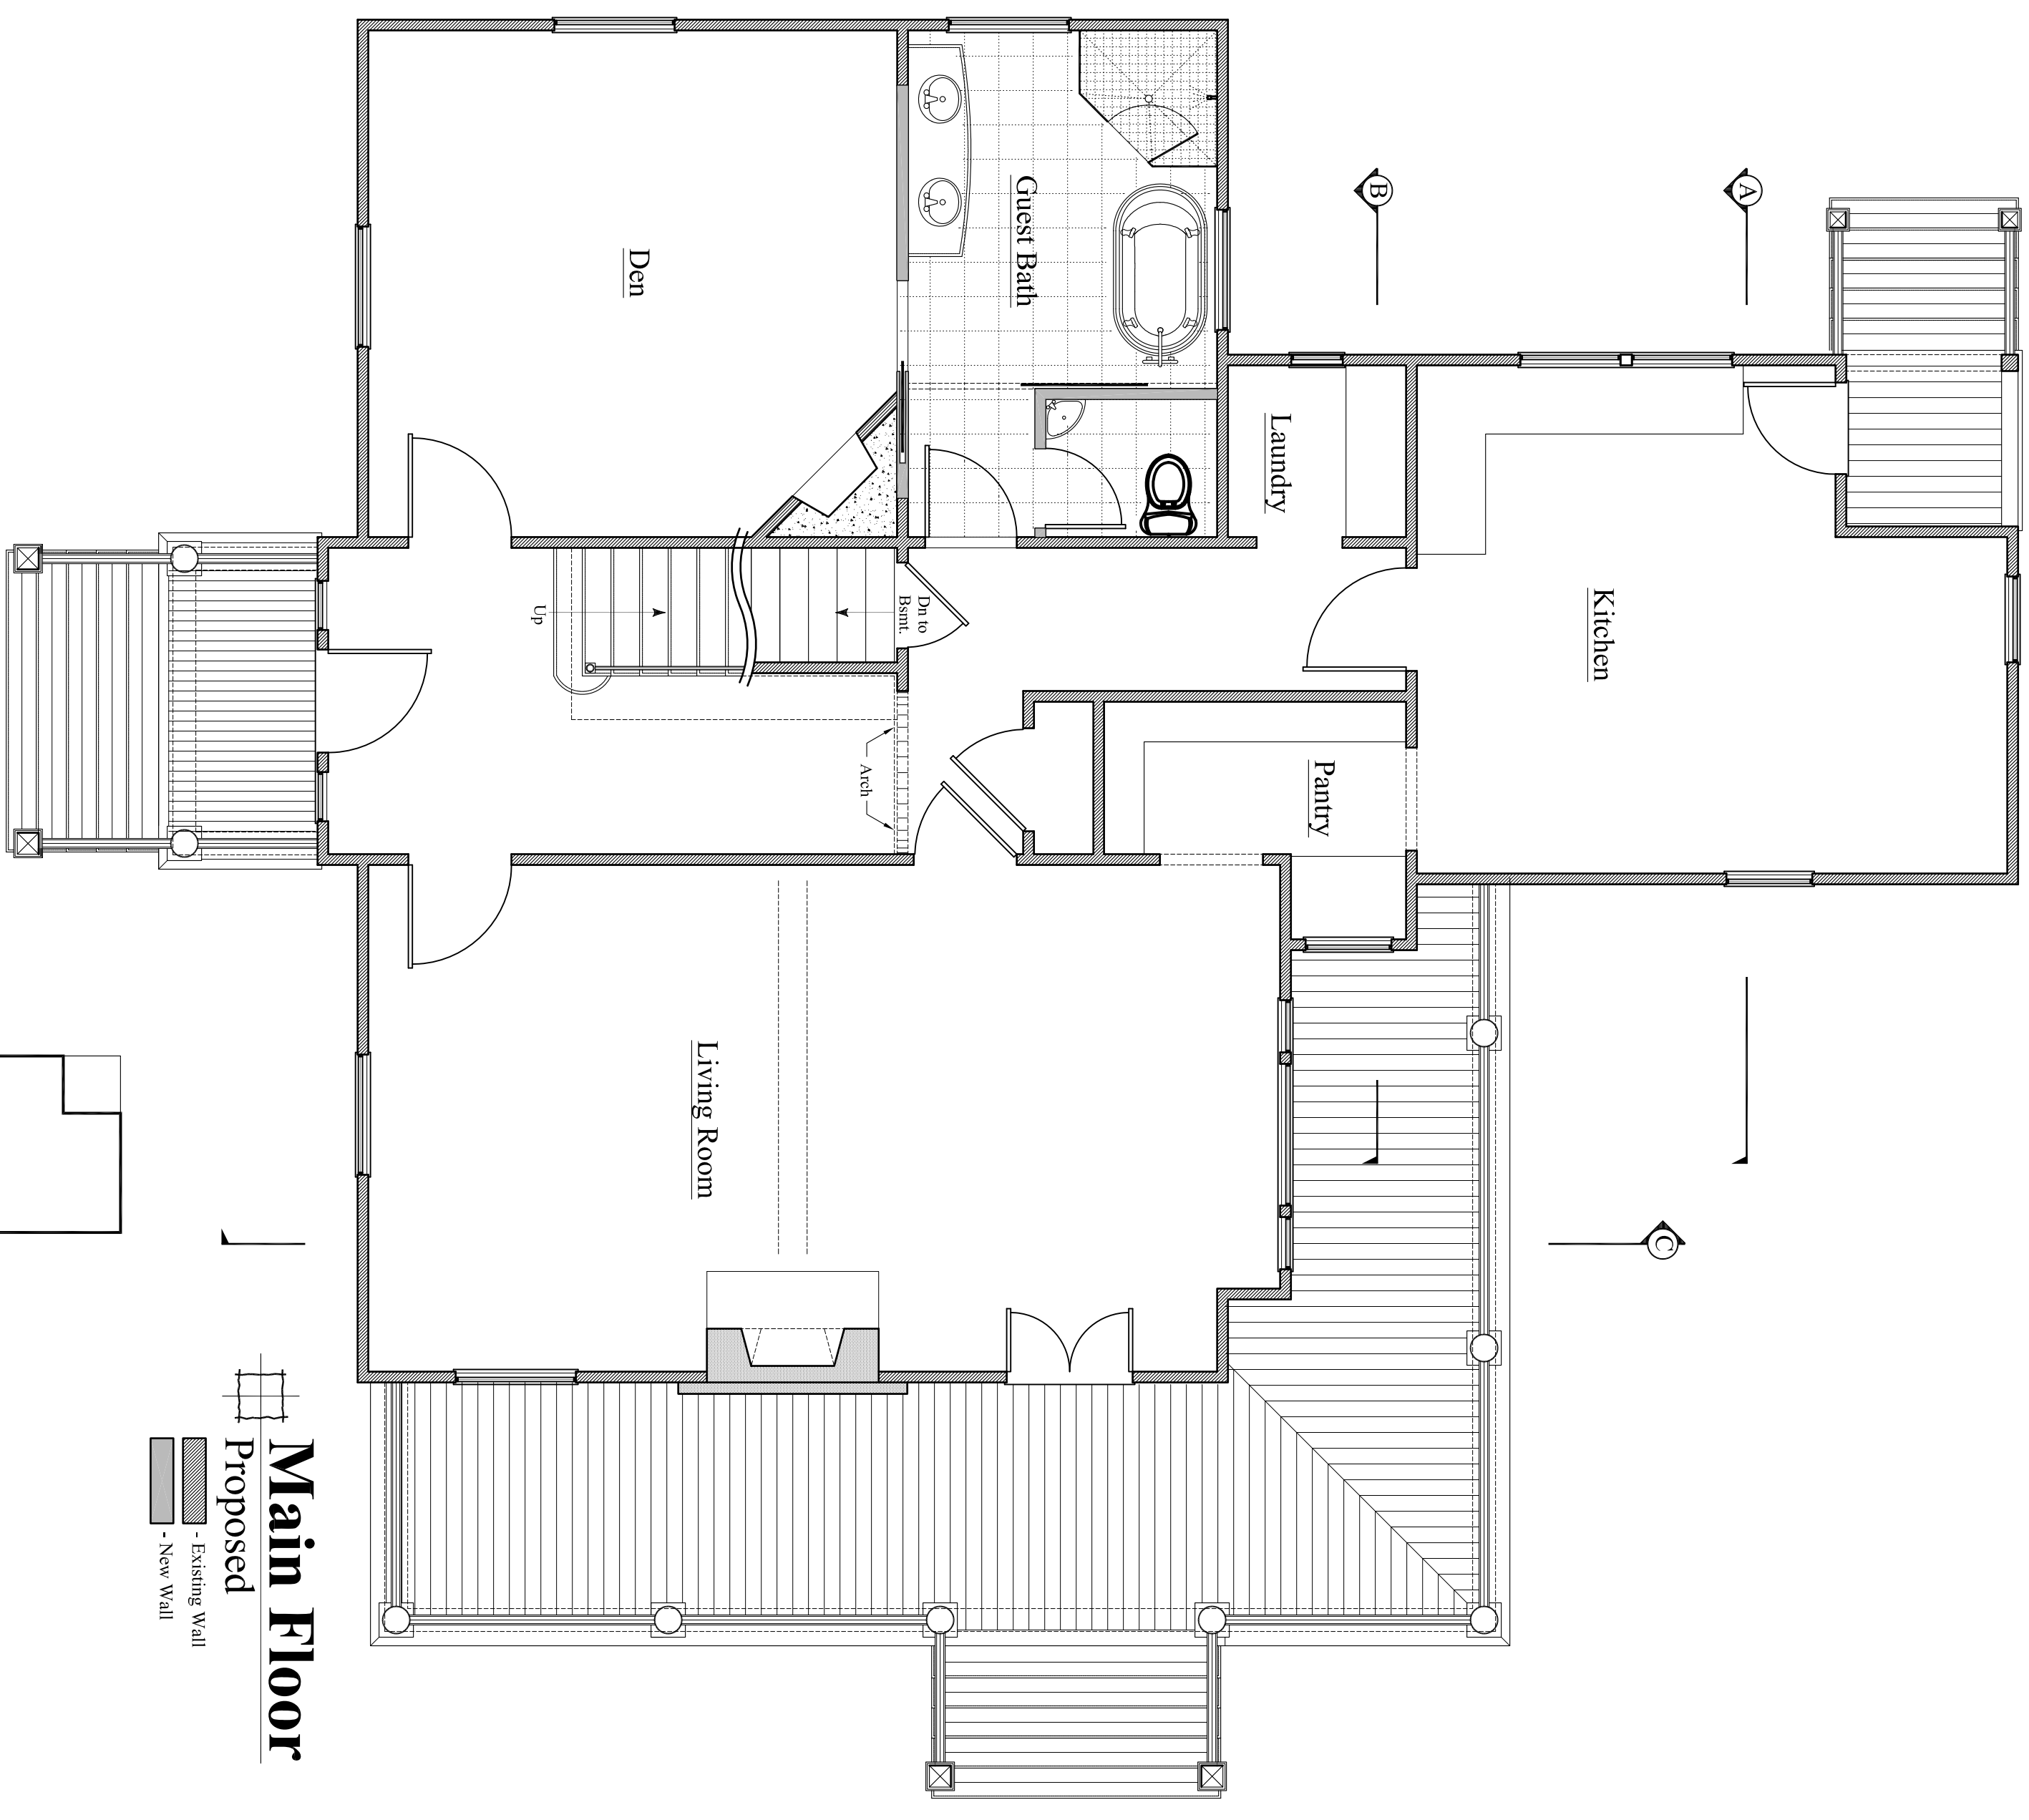

**Main Floor**  
 Proposed  
 - Existing Wall  
 - New Wall


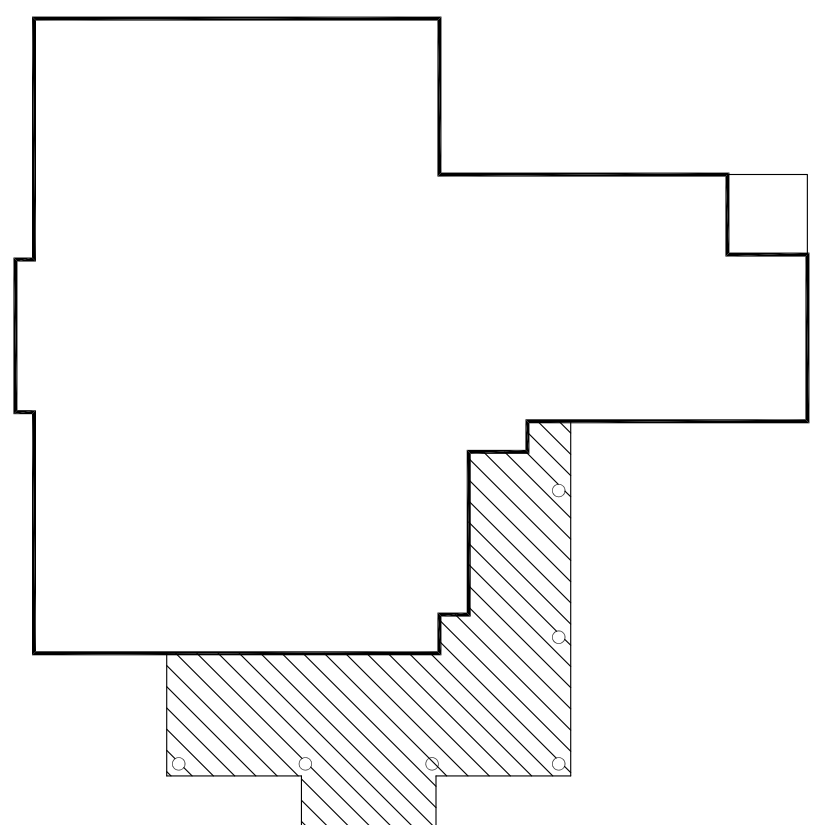


**Main Floor**  
 Proposed  
 - Existing Wall  
 - New Wall

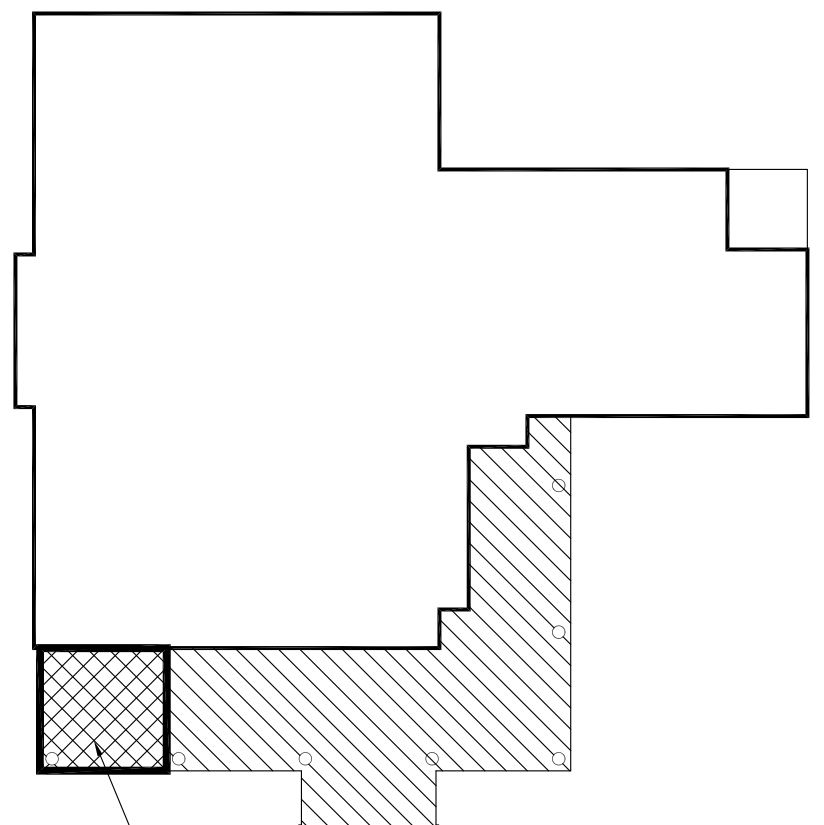

Deck Extension  
 +/- 60 sq. ft.

NOTE: SCALES SHOWN ON ALL DRAWINGS ARE APPLICABLE TO FULL SIZE PRINTS (24x36 ONLY). DIMENSIONS ON THIS DRAWING ARE NOT TO SCALE.  
 PLEASE DO NOT SCALE DRAWINGS - CONTACT ARCHITECT IF REQUIRED.

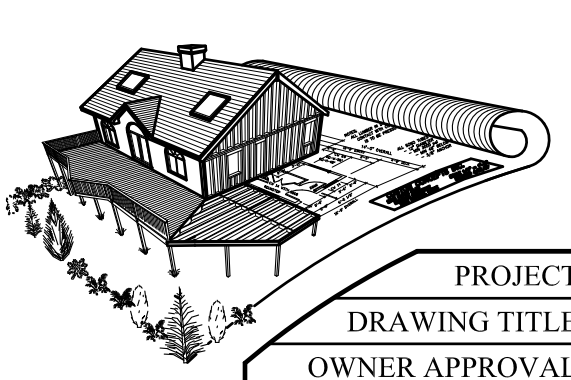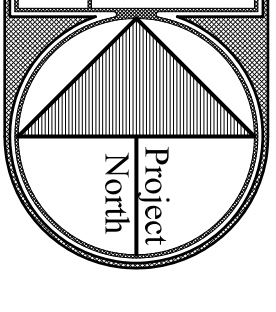

**CUSTOM CONCEPTS, INC.**  
 ARCHITECTURE  
 383 U.S. ROUTE 1, SUITE 1A - SCARBOROUGH, MAINE 04074  
 Phone: (207) 883-0083 WWW.CUSTOMCONCEPTSINC.COM

PROJECT: House Island - Christina's World  
 DRAWING TITLE: Main Floor  
 OWNER APPROVAL: \_\_\_\_\_

JOB NUMBER: 9269-14  
 DRAWN BY: MER  
 SCALE: As noted

Preliminary Design  
 Design Development  
 Contract Documents

CLIENT REVIEW ONLY - NOT FOR CONSTRUCTION  
 CLIENT REVIEW AND COST ESTIMATING  
 FOR PERMITS, BIDS, AND CONSTRUCTION

NO.	DATE	DESCRIPTION

DATE: Jan 7, 2015  
**A1**