

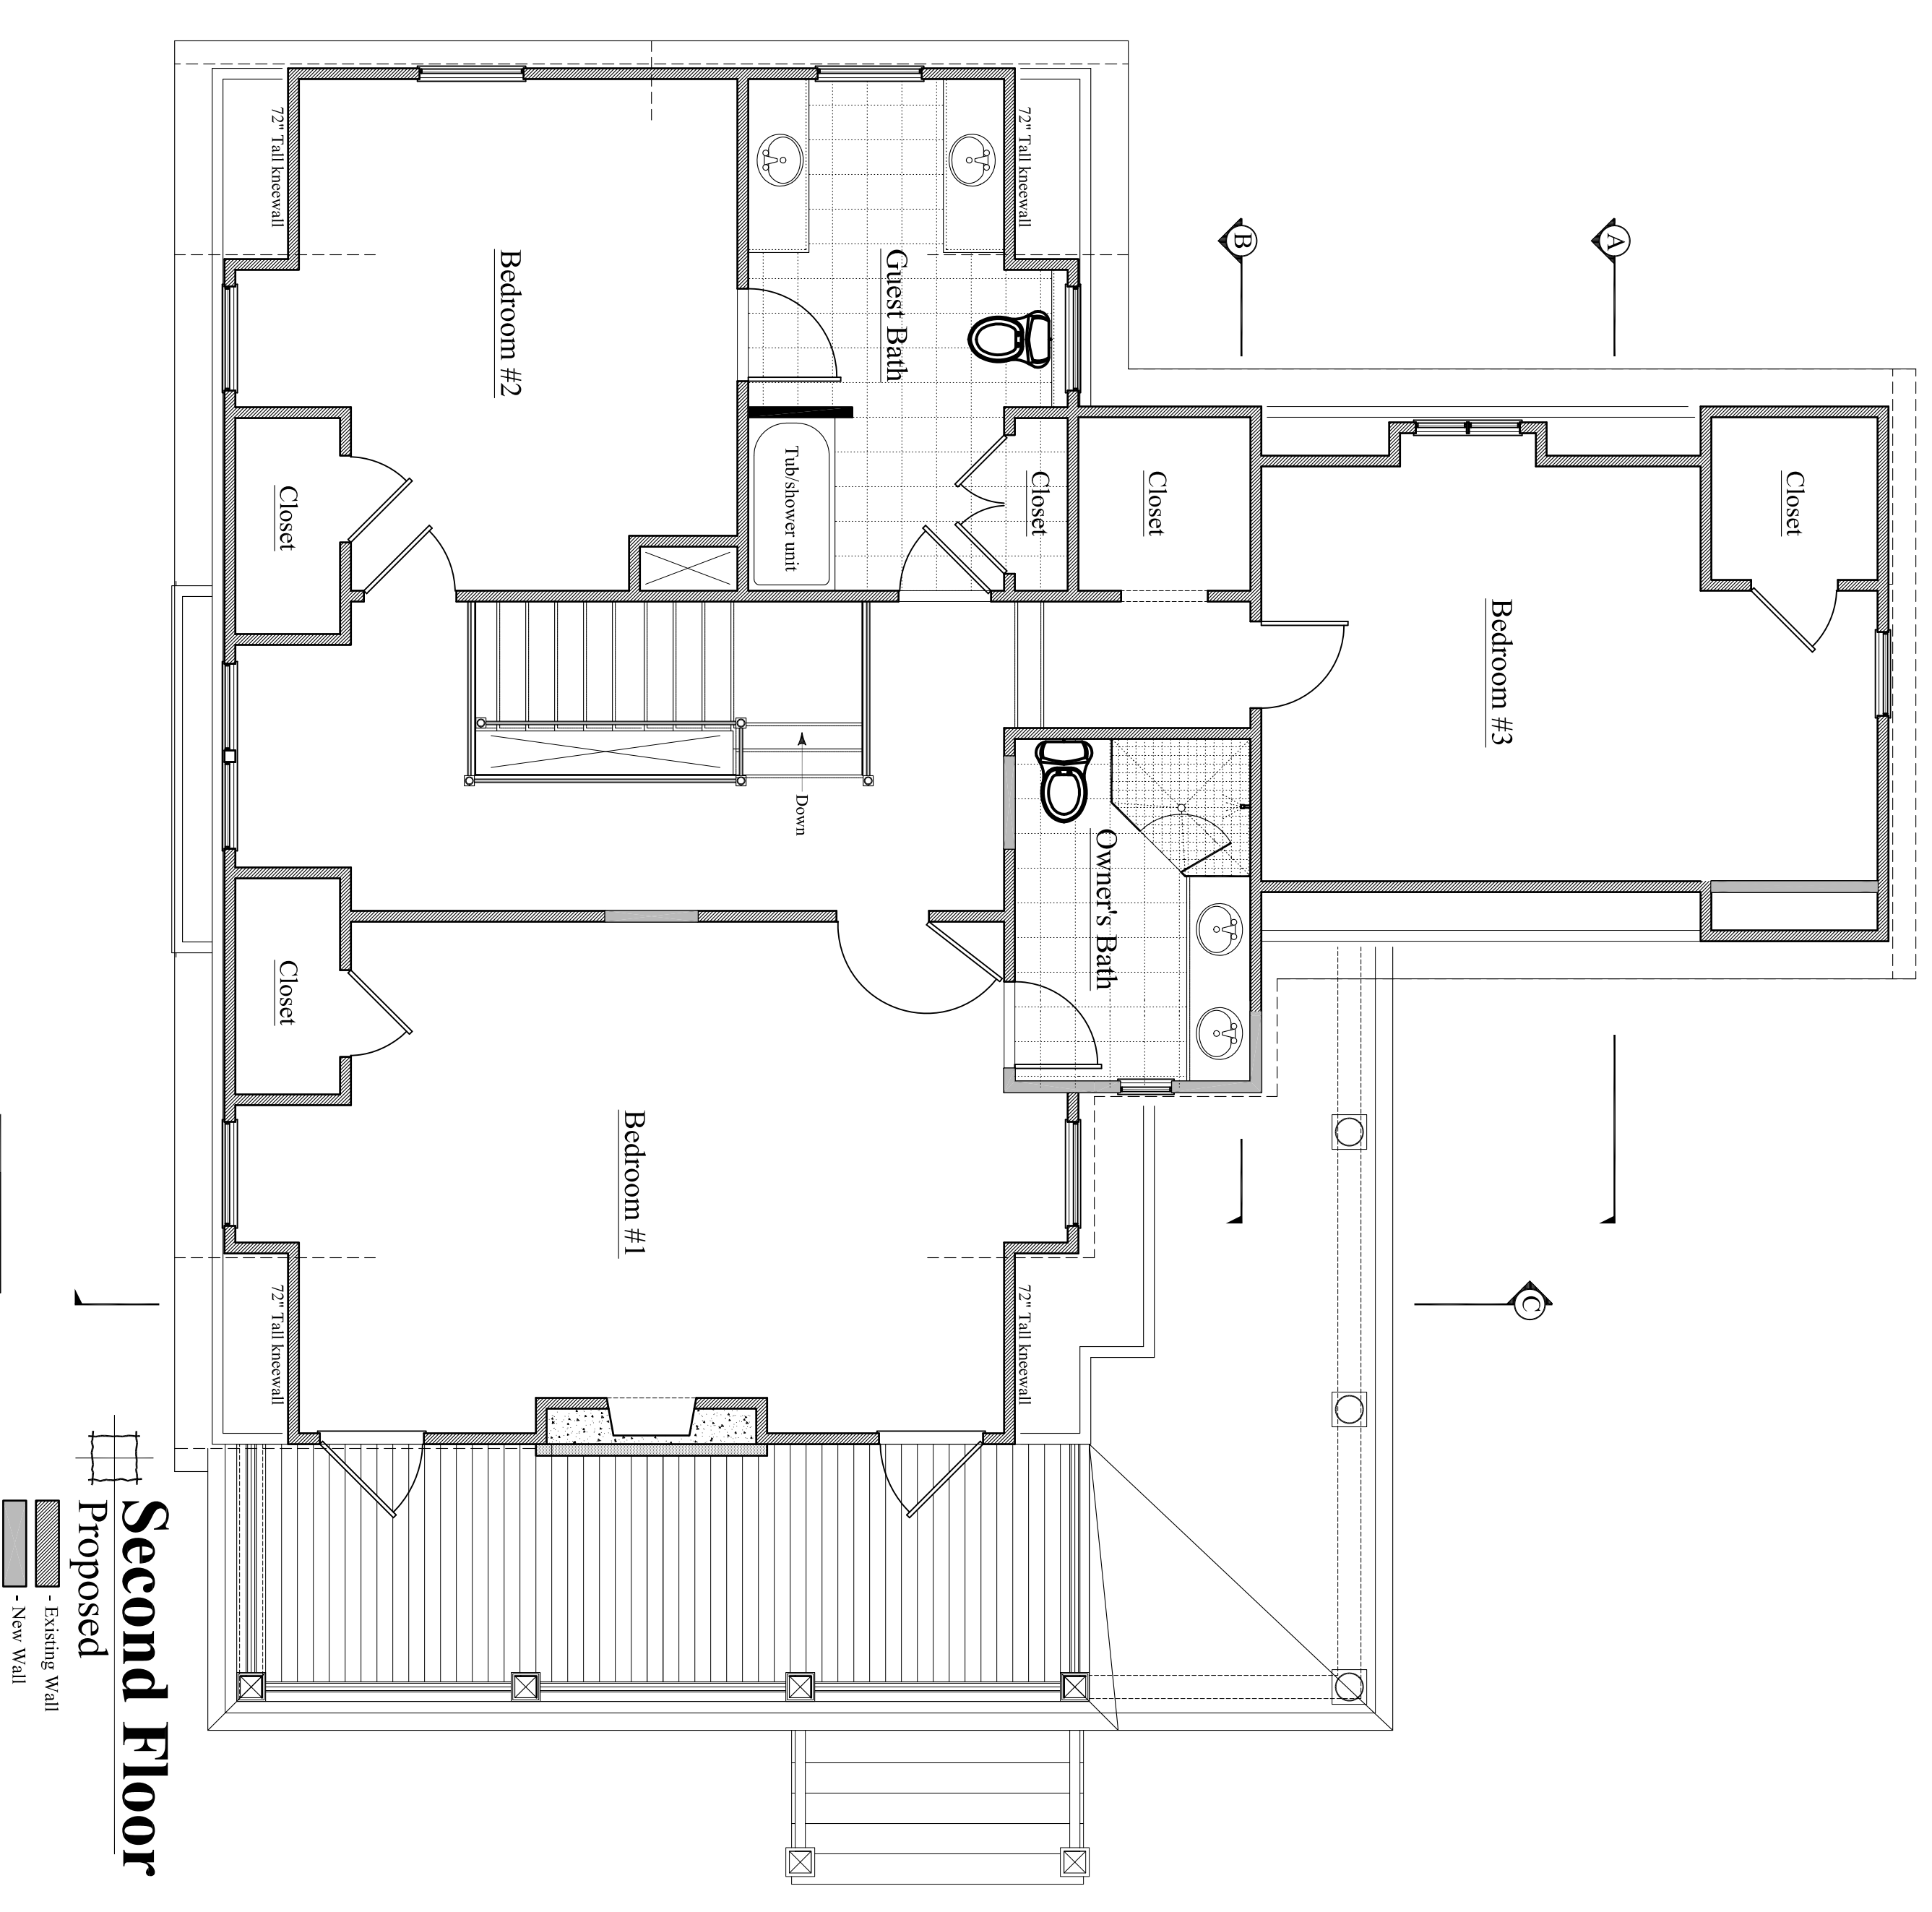


Approved


Proposed

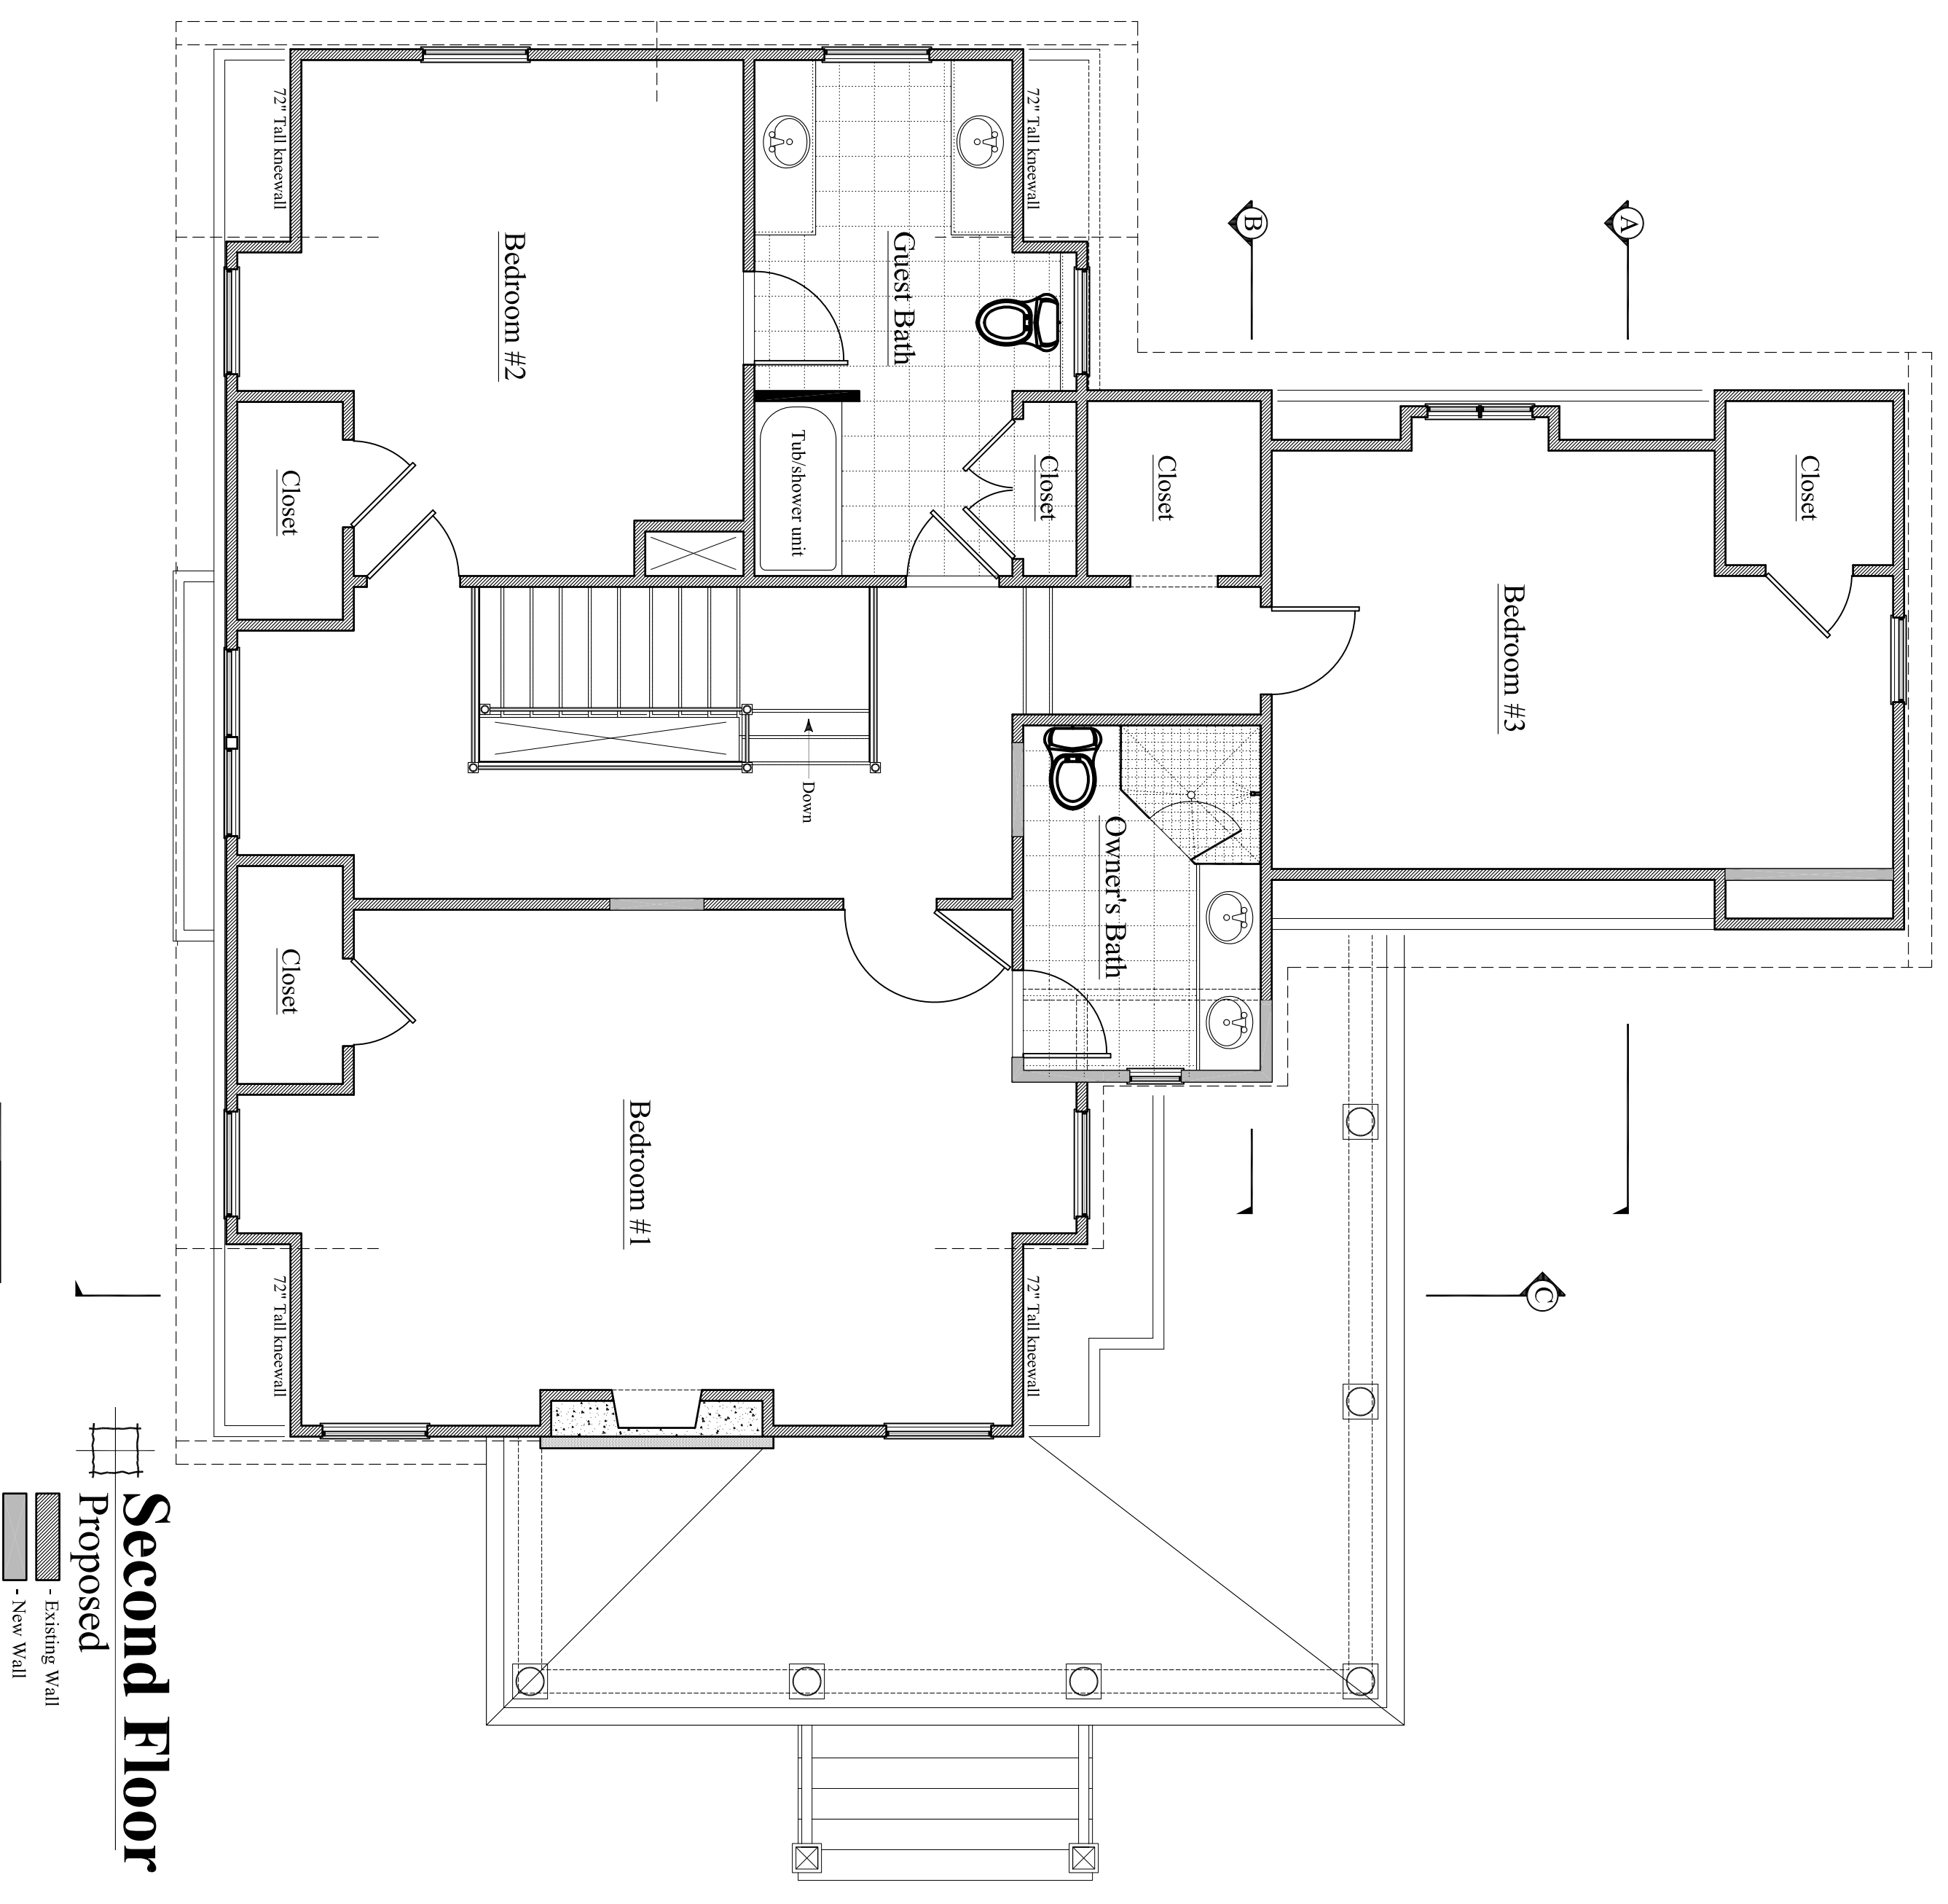

NOTE: SCALES SHOWN ON ALL DRAWINGS ARE APPLICABLE TO FULL-SIZE PRINTS (24x36 ONLY). DIMENSIONS ARE TO FACE UNLESS OTHERWISE NOTED. DIMENSIONS NOT TO SCALE.
 - PLEASE DO NOT SCALE DRAWINGS - CONTACT ARCHITECT IF REQUIRED.

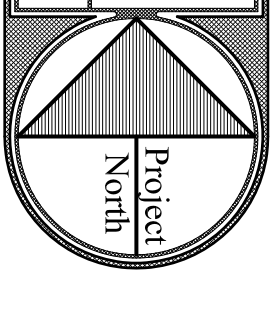

DATE: Jan 7, 2015
A2

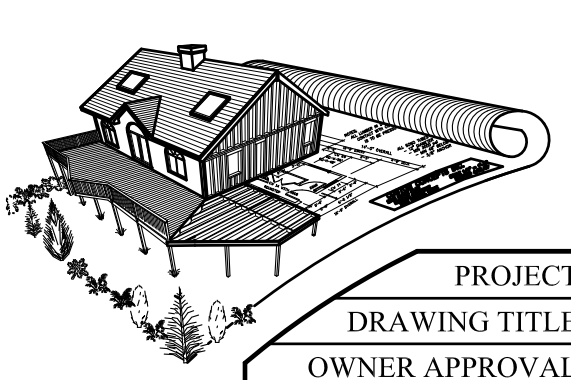

CUSTOM CONCEPTS, INC.
 ARCHITECTURE
 383 U.S. ROUTE 1, SUITE 1A - SCARBOROUGH, MAINE 04074
 Phone: (207) 883-0083 WWW.CUSTOMCONCEPTSINC.COM

PROJECT: House Island - Christina's World
 DRAWING TITLE: Second Floor
 OWNER APPROVAL:

JOB NUMBER: 9269-14
 DRAWN BY: MER
 SCALE: As noted

Preliminary Design
 Design Development
 Contract Documents

CLIENT REVIEW ONLY - NOT FOR CONSTRUCTION
 CLIENT REVIEW AND COST ESTIMATING
 FOR PERMITS, BIDS, AND CONSTRUCTION

NO.	DATE	DESCRIPTION
1	12-9-2014	New Master bathroom layout
REVISIONS		