


	Section	Trees Planted Post Demolition 1 1/2" - 2 1/2" Caliper	Quantity of Native Saplings to be Planted	Quantity of 4" Bayberrys to be Planted
	1	1 - Existing Unspecified Tree 1 - Existing Unspecified Tree	3	0
	2	None	8	200
	3	1 - 2 1/2" Caliper Pear 3 - 2 1/2" Bald Cypress 10 - 2 1/2" Caliper River Birch 1 - 1" River Birch 1 - 2 1/2" Gold Lilac 1 - 2 1/2" Red Maple	18	400
	INVASIVE ZONE	1 - 2 1/2" Caliper Pear 1 - 2 1/2" Caliper Magnolia 2 - 2 1/2" Caliper River Birch 3 - 2 1/2" Caliper Sourwood	0	0
	4	1 - 2 1/2" Caliper Magnolia 3 - 2 1/2" Caliper River Birch 1 - 2 1/2" Caliper Sourwood	4	100
	5	None	7	100
	6	None	32	0
	7	None	15	1,100
	8	None	42	800

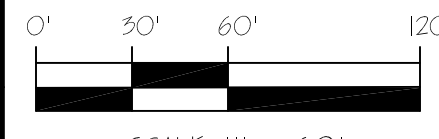
NOTES:
 -MAP COMPILED FROM AERIAL PHOTOGRAPH FROM MAINE GIS
 -DISTURBED AREAS DIGITIZED FROM 2015 GOOGLE EARTH AERIAL IMAGERY AND FIELD RECOGNIZANCE
 -TOPOGRAPHIC INFORMATION PER MAINE GIS
 -ROADS AND TRAIL LOCATIONS ASSUMED USING AERIAL AND PHOTOGRAPHICAL RECOGNIZANCE
 -SITE FEATURES CREATED USING ON-SITE GPS LOCATIONS
 -APPROXIMATE LOCATION OF MEAN HIGH TIDE PROVIDED BY ALBERT FRICK ASSOCIATES, INC.
 -APPROXIMATE LOCATION OF 75' MEAN HIGH TIDE BUFFER LOCATION PROVIDED BY ALBERT FRICK ASSOCIATES, INC.
 -PLAN TO BE USED AS A GUIDE ONLY, ALL SPATIAL INFORMATION IS ASSUMED AND SHOULD BE FIELD VERIFIED BEFORE COMMENCING CONSTRUCTION

DATE:	REVISIONS:
7/17/15	Initial plan submitted to C. Mona by D.N.
7/28/15	Plan revised per comments received by C. Mona by D.N.

BUFFER RESTORATION PLAN
 Prepared for
CAP MONA HOUSE ISLAND
 PORTLAND, MAINE


DENISON LANDSCAPING INC.
 8911 Oxon Hill Rd
 Ft. Washington, MD 20744
 301-567-0210
 denisonlandscaping.com

Drawn By: *D. Newton*
 Date: 7/15


 SCALE: 1" = 60'