


EX. = EXISTING
KP = KILN DRIED
PT = PRESSURE TREATED
MIN. = MINIMUM

NOTE: REFER TO LETTER REPORT
DATED JUNE 12, 2017 FOR
IMPORTANT ADDITIONAL
INFORMATION. IN ANY CONFLICT,
THIS DRAWING GOVERNS.

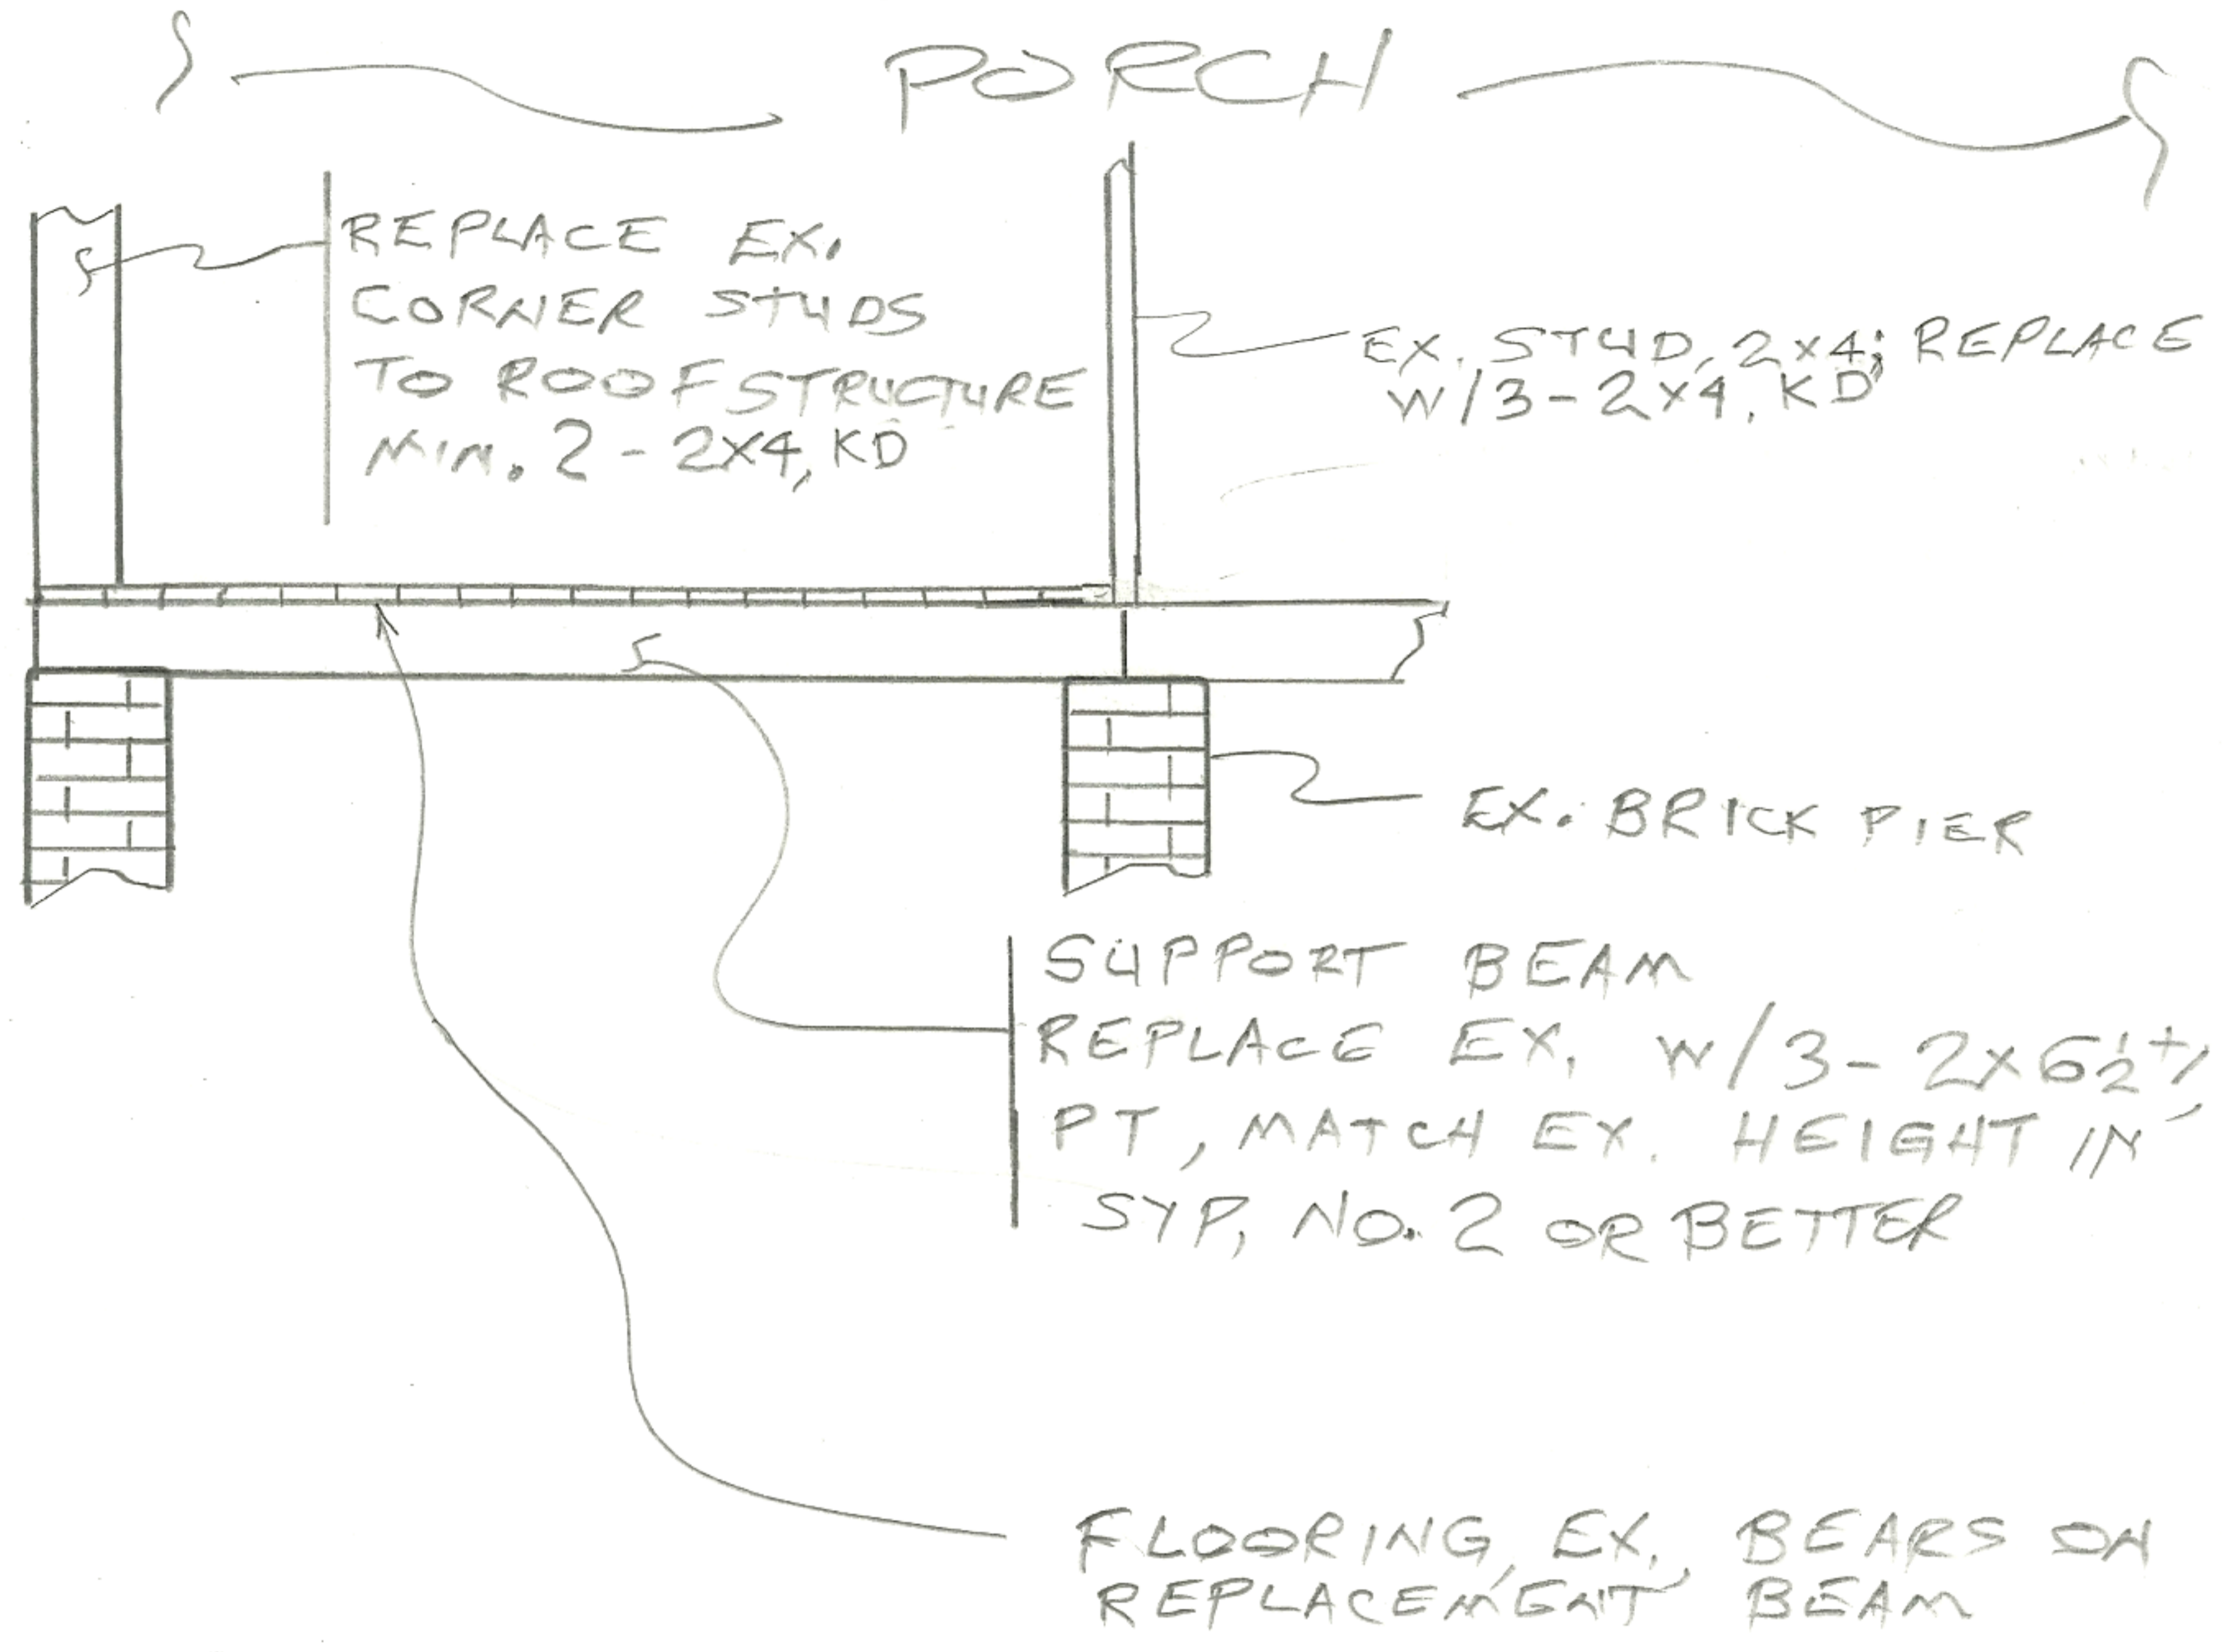

ELEVATION - BACK PORCH
N.T.S.

STRUCTURAL REPAIR
79 DEERFIELD RD
PORTLAND, ME

BY: ROBERT C. PANTEL, P.E.
PORTLAND, ME 04103

JUNE 15, 2017

