



**2 EAST EXTERIOR ELEVATION**  
SCALE: 1/4" = 1'-0"

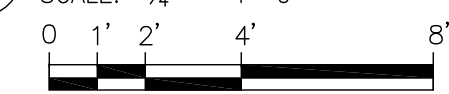

**1 WEST EXTERIOR ELEVATION**  
SCALE: 1/4" = 1'-0"

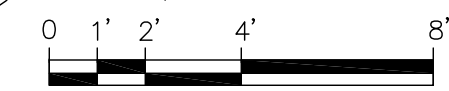

**ADDITIONS TO THE HOWARD YEE RESIDENCE**  
 120 BAXTER BOULEVARD, PORTLAND, MAINE 04101  
 HOWARD YEE - OWNER

REVISIONS:

DATE: MARCH 10, 2015  
 DRAWN BY: SPR  
 SCALE: 0 1/4" 1/2" 1" FULL SIZE PLOT  
 AS NOTED

DRAWING NAME:  
 EXTERIOR EAST AND WEST ELEVATIONS



SHEET:

**A-5**

SHEET: 10 OF: 10