

MANUFACTURER	DISTRIBUTOR	PHONE	CONTACT	OFFICE	CELL
ACORVYN	GRAND ENTRANCE	(888) 424-6287	Bradgett Centrell	(770) 313-5974	
MASTERS COATING	MDC	(800) 621-4006	Andreas Boggs	(770) 319-5700	(404) 272-6644
SHERWIN WILLIAMS		(800) 474-3794	Dwight Lichte	(678) 261-6865	(678) 361-6108
WILLIAMS	WEBB MASON	(609) 609-0065	Bradley	(770) 955-2244	(404) 403-1066


MARK	ROOM NAME	FLOOR	BASE	WALLS	TRIM	DOORS	CEILING	REMARKS
100	ENTRY	WB-1	WB-1	P-1A	P-5B	N/A	ACT-1	STOREFRONT TO MATCH EXISTING
101	SALES AREA	WB-1	WB-1	P-1A	P-5B	N/A	ACT-1	
102	SHOWROOM	WB-1	WB-1	VARIABLES	P-5B	P-7A	ACT-1	
103	CLOSING ROOM	WB-1	P-1A, P-4A, P-3A	P-7A	P-5B	P-7A	ACT-1	
104	GM/CAM OFFICE	WB-1	P-1A, P-4A, P-3A	P-7A	P-5B	P-7A	ACT-1	P-3A ON EXTERIOR SIDE OF OFFICE
105	COMPUTER ROOM	WB-1	P-1A, P-4A, P-3A	P-7A	P-5B	P-7A	ACT-1	P-3A ON EXTERIOR SIDE OF OFFICE
106	BREAK ROOM	WB-1	P-1A, P-4A, P-3A	P-7A	P-5B	P-7A	ACT-1	
107	APPLIANCE AREA	WB-1	P-1A	P-7A	P-5B	P-7A	ACT-1	
108	APPLIANCE AREA	WB-1	P-1A	P-7A	P-5B	P-7A	ACT-1	
109	ELECTRONIC AREA	WB-1	P-1A, P-2A	P-7A	P-5B	P-7A	ACT-1	P-2A AT BACK WALL & SIDE WALL
110	CORRIDOR	WB-1	P-1	P-7A	P-5B	P-7A	ACT-1	
111	ELECT ROOM	WB-1	P-1	N/A	N/A	N/A	ACT-1	
112	WOMEN'S	WB-1	P-1A, WP-1	P-7A	P-5B	P-7A	ACT-1	MR. GWB, P-1
113	MEN'S	WB-1	P-1A, WP-1	P-7A	P-5B	P-7A	ACT-1	MR. GWB, P-1
114	CORRIDOR	WB-1	P-1A	N/A	N/A	N/A	ACT-1	
115	STAGING AREA	WB-1	P-1A	N/A	N/A	N/A	ACT-1	
116	CLEARANCE AREA	WB-1	P-1A	N/A	N/A	N/A	ACT-1	
117	QA ZONE	WB-1	OSB, P-1	N/A	N/A	N/A	ACT-1	
118	SECURITY ROOM	WB-1	OSB, P-1	N/A	N/A	N/A	ACT-1	
119	QA ZONE	WB-1	OSB, P-1	N/A	N/A	N/A	ACT-1	
120	SECURITY ROOM	WB-1	OSB, P-1	N/A	N/A	N/A	ACT-1	

SYMBOL	DESCRIPTION	LEAD TIME
<b>WALL FINISH SCHEDULE (UPDATED 6/25/14)</b>		
	SHERWIN-WILLIAMS	
P-1	PROMAR 200 ZERO VOC INTERIOR LATEX	
	SW 7005 PURE WHITE	
	FLAT (CEILINGS) / EGGHELL (WALLS)	
<b>CEILING / WALL PAINT</b>		
	SHERWIN-WILLIAMS	
	EGGSHELL (UNLESS NOTED OTHERWISE)	
P-1A	SW 7024 FUNCTIONAL GRAY	
	EGGSHELL	
P-2A	SW 7019 GULFTELT GRAY	
	EGGSHELL	
P-2B	SW 7019 GULFTELT GRAY	
	EGGSHELL	
P-3A	SW 7048 URBANE BRONZE	
	EGGSHELL	
P-3A	SW 6423 REGRASS	
	EGGSHELL	
P-3A	SW 6411 RED CENT	
	EGGSHELL	
P-3A	SW 6429 BLUE	
	EGGSHELL	
P-3A	SW 7048 URBANE BRONZE	
	EGGSHELL	
P-3A	SW 7048 URBANE BRONZE	
	SEMI-GLOSS	
<b>DOOR PAINT</b>		
	MDC	
	MASTER COATING TECHNOLOGIES	
	CERAMIC	
	5531 GRAY	
	EGGSHELL	
<b>WALL COVERING</b>		
	WEBB MASON	
	COMPUTER AREA	
	BROWN GRAY	
	48" W	
	SEE ATTACHED INSTRUCTIONS	
<b>BANNERS - COORDINATE BLOCKING REQUIREMENTS AND LAYOUT WITH OWNER PRIOR TO INSTALLATION</b>		
	WEBB MASON	
	2 WEEKS	
	TAPE DAMASK	
	GREEN DIAMONDS	
	TEAL SQUARES	
	GOLD FLORAL	
	PURPLE OVALS (BEDROOM)	
	PINK SHELLS (BEDROOM)	
	LIME CIRCLES (GIRL'S BEDROOM)	
	GREEN ROBOTS (BOY'S BEDROOM)	
	RED HEXAGON (APPLIANCE AREA)	
	36" X 60"	
	HARDWARE	
	2 FLAT RODS / 4 STANDOFFS PER PANEL	
	36" X 94"	
	DISTRIBUTOR	
	2 WEEKS	
	WEBB MASON	
	TAPE DAMASK	
	GREEN DIAMONDS	
	TEAL SQUARES	
	GOLD FLORAL	
	PURPLE OVALS (BEDROOM)	
	PINK SHELLS (BEDROOM)	
	LIME CIRCLES (GIRL'S BEDROOM)	
	GREEN ROBOTS (BOY'S BEDROOM)	
	RED HEXAGON (APPLIANCE AREA)	
	36" X 60"	
	DISTRIBUTOR	
	2 WEEKS	
	WEBB MASON	
	COMPUTER AREA	
	BROWN GRAY	
	48" W	
	SEE ATTACHED INSTRUCTIONS	
<b>WALL PROTECTION</b>		
	TBD	
	MANUFACTURER	
	TRADITIONAL FINISH	
	FRP FIBERGLASS REINFORCED PANEL	
	WHITE	
	48" X 96"	
	GAUGE	
	TBD	
	TRIM	
	10 WAINGSCOT MOLDING	
	INSTALL	
	3'-4" A.F.F. TO TOP OF PANEL / PAINT ABOVE	

GENERAL NOTES

- ALL DIMENSIONS SHOWN ON THE DRAWING SHALL BE CONSIDERED CRITICAL.
- INTERIOR FINISHES SHALL BE A MINIMUM OF CLASS "C" FIRE RATED FINISH.
- ALL WALLS TO BE PAINTED "P-1A" UNLESS NOTED OTHERWISE.
- LEAVE ONE FULL GALLON OF EACH WALL PAINT AT STORE.
- LEAVE ONE FULL QUART OF EACH TRIM PAINT AT STORE.
- SEE ELECTIONS FOR MORE INFORMATION ON LOCATIONS OF FINISHES.
- SEE AARON'S DECOR MANUAL FOR MORE SPECIFICATIONS AND INSTALLATION INSTRUCTIONS.
- ALL PAINT COLORS TO TERMINATE AT INSIDE CORNERS.
- SEE MANUFACTURER'S SPECIFICATIONS FOR PRIMER TYPE AND FABRIC PANELS PER INSTALL INSTRUCTIONS AND SPECIFICATIONS. COORDINATE LOCATIONS WITH OWNER.
- GO TO INSTALL FABRIC BANNER HARDWARE AND FABRIC PANELS PER INSTALL INSTRUCTIONS AND SPECIFICATIONS.

OWNER

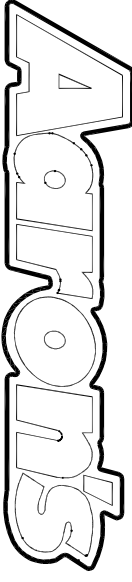

PROJECT  
**AARON'S FIT-UP STORE # : F0810**  
 449 FOREST AVE.  
 PORTLAND, MAINE 04101

REVISIONS

NO.	DATE	DESCRIPTION

DRAWING  
**WALL FINISHES PLAN, SCHEDULES AND NOTES**  
 CVS PROJECT NUMBER: 15076

SCALE: N/A  
 DATE: 01/08/2016  
 DRAWING NUMBER  
**A9.02**

DESIGNER  
**CWS ARCHITECTS**  
 ARCHITECTURE | INTERIOR DESIGN  
 434 CUMBERLAND AVENUE  
 PORTLAND, ME 04101  
 PHONE: 207 774 4441  
 FAX: 207 774 4406  
 WWW.CWSARCH.COM

