

AARON'S

STORE #: F0810 PORTLAND, ME

STORE PLANNING NOTES

LAYOUT COMPLETED - 12/4/2015

AARON'S CONTACT INFORMATION

FOR QUESTIONS REGARDING THIS PROJECT, CONTACT:

GARY SCHLUTER
CONSTRUCTION MANAGER
(608) 630-6324
gary.schluter@aarons.com

BRAD GENTLE
STORE PLANNING DIRECTOR
(678) 402-3124
Brad.Gentle@Aarons.com

PREMIER EUROCASE, LLC -
FIXTURES
JIM CHAFFINS
(303) 407-7206
jchaffins@premiereurocase.com

E.L.F. - FIXTURES
ERNEST JOHNSON
(770) 241-6237
ernest@elfmeansquality.com

NATIONAL CUSTOM
DANIEL LEE
(678) 598-1295
dlee@nationalcustom.com


SQUARE FOOTAGE CHART	
AREA	SQ. FT.
SHOWROOM	3,920
CLEARANCE	746
GROSS TENANT SPACE	5,730

DRAWING INDEX	
SHEET	COVER SHEET
COVER	COVER SHEET
LS1.00	CODE STUDY
LS1.10	LIFE SAFETY PLAN
LS1.20	U.L. DESIGN DETAILS
LS1.21	U.L. DESIGN DETAILS
LS1.22	U.L. DESIGN DETAILS
LS1.23	U.L. DESIGN DETAILS
AD1.01	REMOVALS FLOOR PLAN AND NOTES
AD2.01	REFLECTED CEILING REMOVALS FLOOR PLAN AND NOTES
A0.00	PARTITION SCHEDULE, NOTES AND DETAILS
A1.01	NEW WORK FLOOR PLAN
A2.01	REFLECTED CEILING PLAN, LEGEND, NOTES AND DETAILS
A4.00	INTERIOR ELEVATIONS, ENLARGED PLANS AND DETAILS
A4.01	MISCELLANEOUS DETAILS
A4.02	MISCELLANEOUS DETAILS
A8.01	DOOR SCHEDULE, ELEVATIONS AND DETAILS
A9.01	FLOOR FINISHES PLAN, SCHEDULE, NOTES AND DETAILS
A9.02	FLOOR FINISHES PLAN, SCHEDULE, NOTES AND DETAILS
A9.10	WALL FINISHES PLAN, SCHEDULE AND NOTES
E1.01	POWER AND SYSTEMS PLAN, NOTES AND LEGEND



CWS ARCHITECTS
ARCHITECTURE | INTERIOR DESIGN
434 CUMBERLAND AVENUE
PORTLAND, ME 04101
PHONE: 207 774 4441
WWW.CWSARCH.COM

OWNER

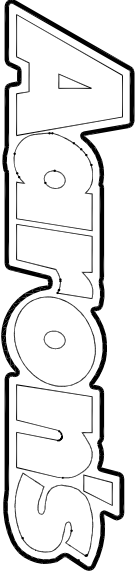

309 EAST PACER FERRY ROAD
ATLANTA, GEORGIA 30305
PHONE: (678) 402-3000

PROJECT

AARON'S FIT-UP
STORE #: F0810

449 FOREST AVE.
PORTLAND, MAINE 04101

DRAWING

COVER SHEET

CWS PROJECT NUMBER: 15076

REVISIONS

NO.	DESCRIPTION

DRAWING NUMBER

COVER

SCALE: N/A

DATE: 01/08/2016