


Health Market  
449 Forest Ave.  
Portland Maine

Scope of Work:

- 1) Replace Lexan panels or graphics on current pylon signs.
- 2) Replace Lexan panels on current Building sign entrance.

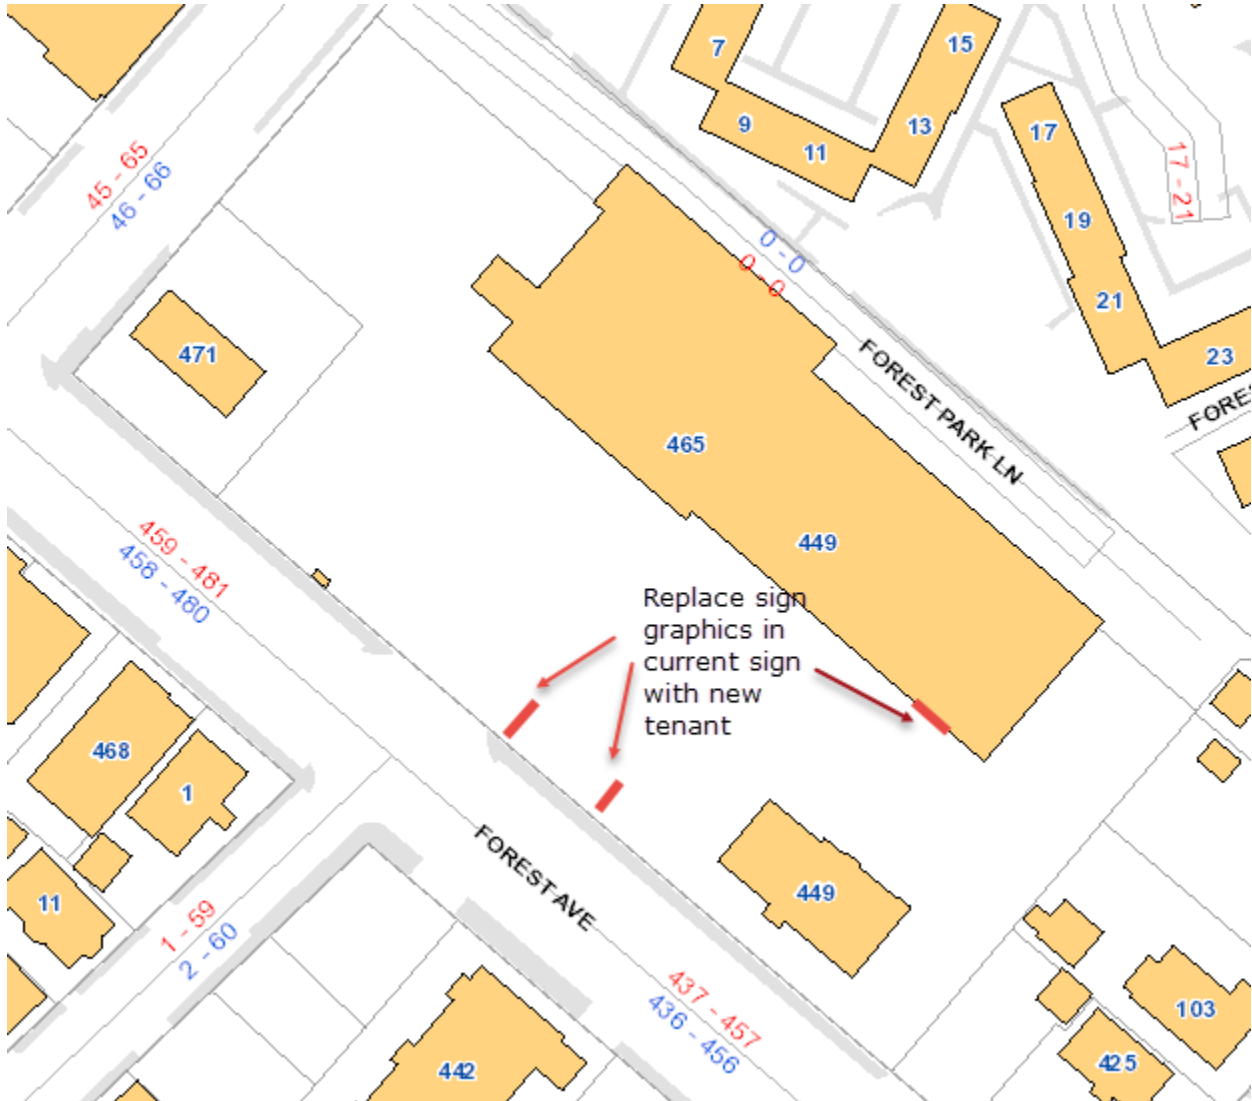

Street view looking North East on Forest Ave. Current and proposed.



Pylon Sign #1, graphic area: 93"W x 30"H

Pylon Sign #2 graphics area: 66"W x 8"H



Installation and mounting:

Removing existing vinyl & replacing with new vinyl.

Entrance current and proposed.

View of plaza with current sign and building frontage.



Building Sign: 84"W x 30"H total with Heath Market using half the shared space and is 142" from ground to bottom of sign.

Health Markets unit consist of 15' frontage.

Installation and mounting:

Removing current sign face, cut in half to move Marisa's sign to the right side & replacing the lexan on the left for Health Markets. Slides in & out of existing frame.