




**EXISTING  
PRELIMINARY ART ONLY:  
ALL MEASUREMENTS TO BE VERIFIED BY A SITE SURVEY**

# Aaron's®

Furniture • Electronics • Appliances

PROPOSED

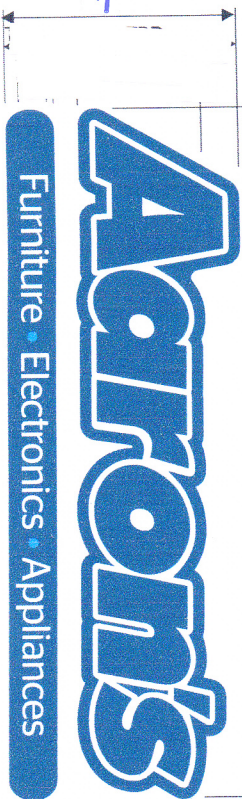

**NOTES:**  
S/F INTERNALLY ILLUMINATED CLOUD SIGN,  
SYLVANIA 6500 T8 LAMPS  
FACES - FORMED PANNED /  
EMBOSSED CLEAR LEXAN, 150",  
RETURNS-.063" ALUMINUM,  
BACKS-.090 ALUMINUM.


**PILLBOX NOTES:**  
S/F INTERNALLY ILLUMINATED PILLBOX SIGN,  
WHITE LEDS  
FACES - FLAT LEXAN W/ 1" JEWELITE  
RETURNS-.040" ALUMINUM,  
BACKS-.090" ALUMINUM,  
1" METAL RETAINERS

**TRADEMARK:**  
TO BE APPLIED TO CLEAR CUT LEXAN CUT OUT  
ON ROUTER TABLE WITH FIRST SURFACE 3630-157  
SULTAN BLUE VINYL, "LOLLIPOP" TO BE ATTACHED  
TO BACK OF "S" WITH K-LATH SCREWS PRIOR TO  
CRATING.

**COLOR NOTES:**  
AARON'S COPY- 3630-157 SULTAN BLUE VINYL,  
PROCESSED WHITE BORDER/OUTLINE.  
BLUE SECOND OUTLINE - 3630-157 SULTAN BLUE VINYL  
RETURNS- PMS 287C BLUE  
TBD

BOXED SFT AARON'S	BOXED SFT PILLBOX	ACTUAL SFT TOTAL
3M 3630-157	TBD	TBD
3M 3630-57	TBD	TBD

**DRAWING IS FOR CONCEPTUAL PURPOSES ONLY. DUE TO CONSTRUCTION CONSTRAINTS, SIZES AND OR LAYOUTS MAY CHANGE SLIGHTLY.**

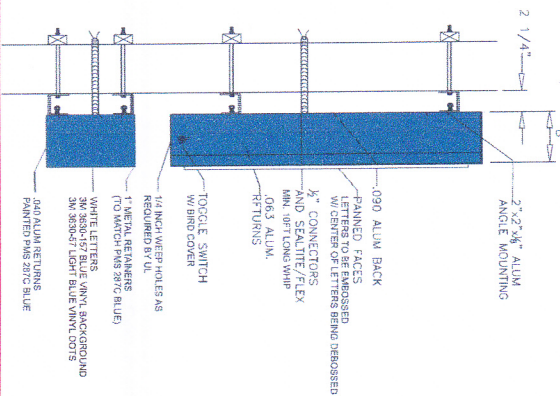

**ID ASSOCIATES**  
1771 INDUSTRIAL ROAD - DOTHAN, ALABAMA - 36303  
PH (888) 303-5534 - FAX (334) 836-1401  
WWW.IDASSOCIATESINC.COM

**CLIENT:** AARON'S  
**LOCATION:** PORTLAND, ME  
**ACCOUNT REP:** SAVANNAH

**SCALE:** NONE  
**DRAWING #:** AR\_ME\_PORTLAND\_126151

**DRAWN BY:** RIGSBY  
**DATE:** 09/15/2015  
**REV #:**

**UNDERWRITER INC.**