


LIBERTY BAY RECOVERY CENTER - FINISH SCHEDULE					
ROOM NO./ NAME	FLOOR	WALLS	BASE	CEILING	NOTES/REMARKS
100 FOYER	SOLID VINYL PLANK	PTD. GNB.	VINYL	NEW 1 HR. RATED SUSP. CEILING	
101 CLOSET	SOLID VINYL PLANK	PTD. GNB.	VINYL	NEW 1 HR. RATED SUSP. CEILING	
102 DINING	SOLID VINYL PLANK	PTD. GNB.	VINYL	NEW 1 HR. RATED SUSP. CEILING	
103 HALF BATH	SOLID VINYL PLANK	PTD. GNB.	VINYL	NEW 1 HR. RATED SUSP. CEILING	
104 STORAGE	SOLID VINYL PLANK	PTD. GNB.	VINYL	NEW 1 HR. RATED SUSP. CEILING	
105 NATES OFFICE	SOLID VINYL PLANK	PTD. GNB.	VINYL	NEW 1 HR. RATED SUSP. CEILING	
106 LORIS OFFICE	SOLID VINYL PLANK	PTD. GNB.	VINYL	NEW 1 HR. RATED SUSP. CEILING	
107 JASMINES OFFICE	SOLID VINYL PLANK	PTD. GNB.	VINYL	NEW 1 HR. RATED SUSP. CEILING	
108 BRIDGETS OFFICE	SOLID VINYL PLANK	PTD. GNB.	VINYL	NEW 1 HR. RATED SUSP. CEILING	
109 STORAGE	SOLID VINYL PLANK	PTD. GNB.	VINYL	NEW 1 HR. RATED SUSP. CEILING	
110 HALL	SOLID VINYL PLANK	PTD. GNB.	VINYL	NEW 1 HR. RATED SUSP. CEILING	
111 VESTIBULE	SOLID VINYL PLANK	PTD. GNB.	VINYL	NEW 1 HR. RATED SUSP. CEILING	
112 STAFF OFFICE	SOLID VINYL PLANK	PTD. GNB.	VINYL	NEW 1 HR. RATED SUSP. CEILING	
113 COMMON ROOM	SOLID VINYL PLANK	PTD. GNB.	VINYL	NEW 1 HR. RATED SUSP. CEILING	
114 KITCHEN	SOLID VINYL PLANK	PTD. GNB.	VINYL	NEW 1 HR. RATED SUSP. CEILING	
115 PANTRY	SOLID VINYL PLANK	PTD. GNB.	VINYL	NEW 1 HR. RATED SUSP. CEILING	
116 LARGE GROUP ROOM	SOLID VINYL PLANK	PTD. GNB.	VINYL	NEW 1 HR. RATED SUSP. CEILING	
117 HOUSING STOR.	SOLID VINYL PLANK	PTD. GNB.	VINYL	NEW 1 HR. RATED SUSP. CEILING	
118 HALLWAY	SOLID VINYL PLANK	PTD. GNB.	VINYL	NEW 1 HR. RATED SUSP. CEILING	
119 TOMMY'S OFFICE	SOLID VINYL PLANK	PTD. GNB.	VINYL	NEW 1 HR. RATED SUSP. CEILING	
120 LYNN'S OFFICE	SOLID VINYL PLANK	PTD. GNB.	VINYL	NEW 1 HR. RATED SUSP. CEILING	
121 NIC'S OFFICE	SOLID VINYL PLANK	PTD. GNB.	VINYL	NEW 1 HR. RATED SUSP. CEILING	
122 THERAPIST OFFICE	SOLID VINYL PLANK	PTD. GNB.	VINYL	NEW 1 HR. RATED SUSP. CEILING	
123 TOILET	SOLID VINYL PLANK	PTD. GNB.	VINYL	NEW 1 HR. RATED SUSP. CEILING	
124 TOILET	SOLID VINYL PLANK	PTD. GNB.	VINYL	NEW 1 HR. RATED SUSP. CEILING	
125 HALLWAY	SOLID VINYL PLANK	PTD. GNB.	VINYL	NEW 1 HR. RATED SUSP. CEILING	
126 THERAPIST OFFICE	SOLID VINYL PLANK	PTD. GNB.	VINYL	NEW 1 HR. RATED SUSP. CEILING	
127 RONS OFFICE	SOLID VINYL PLANK	PTD. GNB.	VINYL	NEW 1 HR. RATED SUSP. CEILING	
128 AFTERCARE COORD.	SOLID VINYL PLANK	PTD. GNB.	VINYL	NEW 1 HR. RATED SUSP. CEILING	
129 OFFICE	SOLID VINYL PLANK	PTD. GNB.	VINYL	NEW 1 HR. RATED SUSP. CEILING	
130 OFFICE	SOLID VINYL PLANK	PTD. GNB.	VINYL	NEW 1 HR. RATED SUSP. CEILING	
131 OFFICE	SOLID VINYL PLANK	PTD. GNB.	VINYL	NEW 1 HR. RATED SUSP. CEILING	
132 SHOPPER	SOLID VINYL PLANK	PTD. GNB.	VINYL	NEW 1 HR. RATED SUSP. CEILING	
133 OFFICE	SOLID VINYL PLANK	PTD. GNB.	VINYL	NEW 1 HR. RATED SUSP. CEILING	
134 CONFERENCE	SOLID VINYL PLANK	PTD. GNB.	VINYL	NEW 1 HR. RATED SUSP. CEILING	
135 OFFICE	SOLID VINYL PLANK	PTD. GNB.	VINYL	NEW 1 HR. RATED SUSP. CEILING	
136 OFFICE	SOLID VINYL PLANK	PTD. GNB.	VINYL	NEW 1 HR. RATED SUSP. CEILING	
137 OFFICE	SOLID VINYL PLANK	PTD. GNB.	VINYL	NEW 1 HR. RATED SUSP. CEILING	
138 OFFICE	SOLID VINYL PLANK	PTD. GNB.	VINYL	NEW 1 HR. RATED SUSP. CEILING	
139 WAITING ROOM	SOLID VINYL PLANK	PTD. GNB.	VINYL	NEW 1 HR. RATED SUSP. CEILING	
140 OFFICE	SOLID VINYL PLANK	PTD. GNB.	VINYL	NEW 1 HR. RATED SUSP. CEILING	
141 ENTRY	SOLID VINYL PLANK	PTD. GNB.	VINYL	NEW 1 HR. RATED SUSP. CEILING	
142 - (NOT USED)					
143 OFFICE	SOLID VINYL PLANK	PTD. GNB.	VINYL	NEW 1 HR. RATED SUSP. CEILING	
144 SMALL GROUP ROOM	SOLID VINYL PLANK	PTD. GNB.	VINYL	NEW 1 HR. RATED SUSP. CEILING	
145 OFFICE	SOLID VINYL PLANK	PTD. GNB.	VINYL	NEW 1 HR. RATED SUSP. CEILING	
146 - (NOT USED)					
147 HALLWAY	SOLID VINYL PLANK	PTD. GNB.	VINYL	NEW 1 HR. RATED SUSP. CEILING	
148 - (NOT USED)					
149 GYM	SOLID VINYL PLANK	PTD. GNB.	VINYL	NEW 1 HR. RATED SUSP. CEILING	
150 INTERVIEW	SOLID VINYL PLANK	PTD. GNB.	VINYL	NEW 1 HR. RATED SUSP. CEILING	
151 INTERVIEW	SOLID VINYL PLANK	PTD. GNB.	VINYL	NEW 1 HR. RATED SUSP. CEILING	
152 OFFICE	SOLID VINYL PLANK	PTD. GNB.	VINYL	NEW 1 HR. RATED SUSP. CEILING	
153 OFFICE	SOLID VINYL PLANK	PTD. GNB.	VINYL	NEW 1 HR. RATED SUSP. CEILING	
154 - (NOT USED)					
155 BREAK ROOM	SOLID VINYL PLANK	PTD. GNB.	VINYL	NEW 1 HR. RATED SUSP. CEILING	
156 HALL	SOLID VINYL PLANK	PTD. GNB.	VINYL	NEW 1 HR. RATED SUSP. CEILING	
157 HALL	SOLID VINYL PLANK	PTD. GNB.	VINYL	NEW 1 HR. RATED SUSP. CEILING	
158 BREAK ROOM	SOLID VINYL PLANK	PTD. GNB.	VINYL	NEW 1 HR. RATED SUSP. CEILING	
159 KITCHEN	SOLID VINYL PLANK	PTD. GNB.	VINYL	NEW 1 HR. RATED SUSP. CEILING	
160 TOILET	SOLID VINYL PLANK	PTD. GNB.	VINYL	NEW 1 HR. RATED SUSP. CEILING	
161 VESTIBULE	SOLID VINYL PLANK	PTD. GNB.	VINYL	NEW 1 HR. RATED SUSP. CEILING	
162 STAIR	SOLID VINYL PLANK	PTD. GNB.	VINYL	NEW 1 HR. RATED SUSP. CEILING	
163 CLEANING / JAN.	SOLID VINYL PLANK	PTD. GNB.	VINYL	NEW 1 HR. RATED SUSP. CEILING	
164 TOILET	SOLID VINYL PLANK	PTD. GNB.	VINYL	NEW 1 HR. RATED SUSP. CEILING	
165 ELEV. MACHINE RM.	SOLID VINYL PLANK	PTD. GNB.	VINYL	NEW 1 HR. RATED SUSP. CEILING	
166 CLIENT STORAGE	SOLID VINYL PLANK	PTD. GNB.	VINYL	NEW 1 HR. RATED SUSP. CEILING	
167 HALL	SOLID VINYL PLANK	PTD. GNB.	VINYL	NEW 1 HR. RATED SUSP. CEILING	
168 ENTRANCE HALL	SOLID VINYL PLANK	PTD. GNB.	VINYL	NEW 1 HR. RATED SUSP. CEILING	


NOTE: GROUND FLOOR PAINTING, VINYL BASE AND FLOORING BY OWNER

LIBERTY BAY RECOVERY CENTER - FINISH SCHEDULE					
ROOM NO./ NAME	FLOOR	WALLS	BASE	CEILING	NOTES/REMARKS
200 STAIRS	SOLID VINYL PLANK	PTD. GNB.	VINYL	EXISTING SUSPENDED CEILING TO REMAIN	
201 RECEPTION	SOLID VINYL PLANK	PTD. GNB.	VINYL	EXISTING SUSPENDED CEILING TO REMAIN	
202 NURSES STATION	SOLID VINYL PLANK	PTD. GNB.	VINYL	EXISTING SUSPENDED CEILING TO REMAIN	
203 ISOLATION ROOM	SOLID VINYL PLANK	PTD. GNB.	VINYL	EXISTING SUSPENDED CEILING TO REMAIN	
204 DR. OFFICE	SOLID VINYL PLANK	PTD. GNB.	VINYL	EXISTING SUSPENDED CEILING TO REMAIN	
205 DETOX WOMEN	SOLID VINYL PLANK	PTD. GNB.	VINYL	EXISTING SUSPENDED CEILING TO REMAIN	
206- (NOT USED)					
207 WOMENS DAY ROOM	SOLID VINYL PLANK	PTD. GNB.	VINYL	EXISTING SUSPENDED CEILING TO REMAIN	
208 HALL	SOLID VINYL PLANK	PTD. GNB.	VINYL	EXISTING SUSPENDED CEILING TO REMAIN	
209 VISIT RM.	SOLID VINYL PLANK	PTD. GNB.	VINYL	EXISTING SUSPENDED CEILING TO REMAIN	
210 WOMENS DETOX	SOLID VINYL PLANK	PTD. GNB.	VINYL	EXISTING SUSPENDED CEILING TO REMAIN	
211 EXAM ROOM	SOLID VINYL PLANK	PTD. GNB.	VINYL	EXISTING SUSPENDED CEILING TO REMAIN	
212 WOMEN DETOX	SOLID VINYL PLANK	PTD. GNB.	VINYL	EXISTING SUSPENDED CEILING TO REMAIN	
213 HALL	SOLID VINYL PLANK	PTD. GNB.	VINYL	EXISTING SUSPENDED CEILING TO REMAIN	
214 WOMENS DETOX	SOLID VINYL PLANK	PTD. GNB.	VINYL	EXISTING SUSPENDED CEILING TO REMAIN	
215 RTC	SOLID VINYL PLANK	PTD. GNB.	VINYL	EXISTING SUSPENDED CEILING TO REMAIN	
216 RTC	SOLID VINYL PLANK	PTD. GNB.	VINYL	EXISTING SUSPENDED CEILING TO REMAIN	
217 RTC	SOLID VINYL PLANK	PTD. GNB.	VINYL	EXISTING SUSPENDED CEILING TO REMAIN	
218 MEDITATION	SOLID VINYL PLANK	PTD. GNB.	VINYL	EXISTING SUSPENDED CEILING TO REMAIN	
219 RTC	SOLID VINYL PLANK	PTD. GNB.	VINYL	EXISTING SUSPENDED CEILING TO REMAIN	
220 RTC	SOLID VINYL PLANK	PTD. GNB.	VINYL	EXISTING SUSPENDED CEILING TO REMAIN	
221 STAFF	SOLID VINYL PLANK	PTD. GNB.	VINYL	EXISTING SUSPENDED CEILING TO REMAIN	
222 RTC	SOLID VINYL PLANK	PTD. GNB.	VINYL	EXISTING SUSPENDED CEILING TO REMAIN	
223 STORAGE	SOLID VINYL PLANK	PTD. GNB.	VINYL	EXISTING SUSPENDED CEILING TO REMAIN	
224 NEW WOMENS BATHROOM	SHEET VINYL- WELDED SEAM	PTD. GNB- EPOXY PAINT	INTEGRAL VINYL	NEW SUSP. CLS. - 1 HR.	
225- (NOT USED)					
226 COMPUTER ROOM	SOLID VINYL PLANK	PTD. GNB.	VINYL	EXISTING SUSPENDED CEILING TO REMAIN	
227 DINING HALL	SOLID VINYL PLANK	PTD. GNB.	VINYL	EXISTING SUSPENDED CEILING TO REMAIN	
228 KITCHEN	SHEET VINYL- WELDED SEAM	PTD. GNB- EPOXY PAINT	INTEGRAL VINYL	NEW WASHABLE SUSP. CLS. - 1 HR.	
229 - (NOT USED)					
230 RTC MEN	SOLID VINYL PLANK	PTD. GNB.	VINYL	EXISTING SUSPENDED CEILING TO REMAIN	
231 RTC MEN	SOLID VINYL PLANK	PTD. GNB.	VINYL	EXISTING SUSPENDED CEILING TO REMAIN	
232 HALLWAY	SOLID VINYL PLANK	PTD. GNB.	VINYL	EXISTING SUSPENDED CEILING TO REMAIN	
233 RTC MEN	SOLID VINYL PLANK	PTD. GNB.	VINYL	EXISTING SUSPENDED CEILING TO REMAIN	
234 RTC MEN	SOLID VINYL PLANK	PTD. GNB.	VINYL	EXISTING SUSPENDED CEILING TO REMAIN	
235 RTC MEN	SOLID VINYL PLANK	PTD. GNB.	VINYL	EXISTING SUSPENDED CEILING TO REMAIN	
236 MENS DAY ROOM	SOLID VINYL PLANK	PTD. GNB.	VINYL	EXISTING SUSPENDED CEILING TO REMAIN	
238 SUPPLY	SOLID VINYL PLANK	PTD. GNB.	VINYL	EXISTING SUSPENDED CEILING TO REMAIN	
239 DETOX MEN	SOLID VINYL PLANK	PTD. GNB.	VINYL	EXISTING SUSPENDED CEILING TO REMAIN	
240 DETOX MEN	SOLID VINYL PLANK	PTD. GNB.	VINYL	EXISTING SUSPENDED CEILING TO REMAIN	
241 DETOX MEN	SOLID VINYL PLANK	PTD. GNB.	VINYL	EXISTING SUSPENDED CEILING TO REMAIN	
242 DETOX MEN	SOLID VINYL PLANK	PTD. GNB.	VINYL	EXISTING SUSPENDED CEILING TO REMAIN	
243 HALL	SHEET VINYL- WELDED SEAM	PTD. GNB.	VINYL	EXISTING SUSPENDED CEILING TO REMAIN	
244 NEW MENS BATH	SHEET VINYL- WELDED SEAM	PTD. GNB- EPOXY PAINT	INTEGRAL VINYL	NEW SUSP. CLS. - 1 HR.	
245- (NOT USED)					
247 MEDITATION STAFF	SOLID VINYL PLANK	PTD. GNB.	VINYL	EXISTING SUSPENDED CEILING TO REMAIN	
248 SUPPLY	SOLID VINYL PLANK	PTD. GNB.	VINYL	EXISTING SUSPENDED CEILING TO REMAIN	
249 HALLWAY	SOLID VINYL PLANK	PTD. GNB.	VINYL	EXISTING SUSPENDED CEILING TO REMAIN	
250 RTC ROOM	SOLID VINYL PLANK	PTD. GNB.	VINYL	EXISTING SUSPENDED CEILING TO REMAIN	
251 DINING	SOLID VINYL PLANK	PTD. GNB.	VINYL	EXISTING SUSPENDED CEILING TO REMAIN	
252 LAUNDRY	SOLID VINYL PLANK	PTD. GNB.	VINYL	EXISTING SUSPENDED CEILING TO REMAIN	
253 BATH	EXIST. TO REMAIN	PTD. GNB.	EXIST. TO REMAIN	EXISTING SUSPENDED CEILING TO REMAIN	
254 MENS BATH	EXIST. TO REMAIN	PTD. GNB.	EXIST. TO REMAIN	EXISTING SUSPENDED CEILING TO REMAIN	

LIBERTY BAY
343 FOREST AVENUE
PORTLAND, MAINE 04101

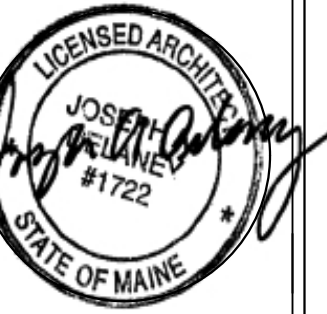

WHIPPLE
CALLENDER
ARCHITECTS

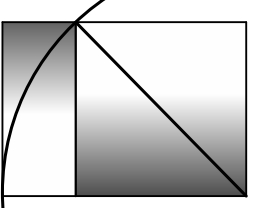

136 PLEASANT AVE.
PORTLAND, ME 04103
P 207.775.3696
F 207.775.3631
www.whipplecallender.com

DATE	DESCRIPTION
6.24.17	PERMIT SUBMITTAL

DATE: 6/28/17 SFMO APPLICATION SET
CHECKED BY: JAD
DRAWN BY: CLBC
JOB: LIB 2017
SHEET TITLE: FIN. SCHED.

1 FINISH SCHEDULE
A6.2 SCALE: 1/4" = 1'-0"

PERMIT SUBMITTAL 6.24.17

THIS DRAWING IS AN INSTRUMENT OF SERVICE AND SHALL REMAIN THE PROPERTY OF WHIPPLE CALLENDER ARCHITECTS. IT SHALL NOT BE USED FOR ANY OTHER PURPOSE THAT FOR WHICH IT IS SPECIFICALLY FURNISHED.

A6.2