


LIFE SAFETY SYMBOLS


NOTE: EXISTING FLOOR TWO LIFE SAFETY DEVICES TO REMAIN AS MUCH AS POSSIBLE. THE FIXTURES THAT HAVE BEEN ADDED INCLUDE THE HORN STROBES AND SMOKE DETECTORS SHOWN IN THE MEN'S AND WOMEN'S RTC & DETOX ROOMS.

NOTE: FIXTURE DESIGNATED WITH "N" IS NEW

- EXIT SIGN
- EMERGENCY LIGHTING
- FIRE ALARM SYSTEM - HORN
- FIRE ALARM SYSTEM - STROBE
- HORN STROBE
- PULL STATION
- FIRE EXTINGUISHER - WALL MOUNTED
- FIRE EXTINGUISHER - WALL MOUNTED IN CABINET
- SMOKE DETECTOR
- ADA DOOR OPENER
- CARBON MONOXIDE DETECTOR

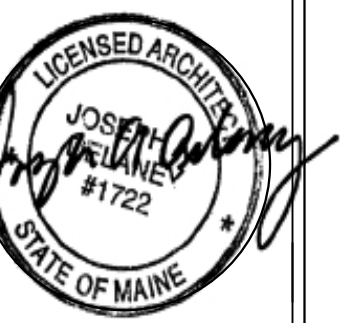

**WHIPPLE
CALLENDER
ARCHITECTS**

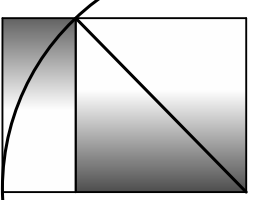

136 PLEASANT AVE.
PORTLAND, ME 04103
P 207.775.2696
F 207.775.3631
www.whipplecallender.com

MARK

DATE	DESCRIPTION
6.24.17	PERMIT SUBMITTAL

DATE: 6/28/17 SFMO APPLICATION SET
CHECKED BY: JAD
DRAWN BY: CLBC
JOB: LIB 2017
SHEET TITLE: DEMO PLAN

1 SECOND FLOOR DEMO PLAN
D1.2 SCALE: 3/16" = 1'-0"

PERMIT SUBMITTAL 6.24.17

THIS DRAWING IS AN INSTRUMENT OF SERVICE AND SHALL REMAIN THE PROPERTY OF WHIPPLE CALLENDER ARCHITECTS. IT SHALL NOT BE USED FOR ANY OTHER PURPOSE THAT FOR WHICH IT IS SPECIFICALLY FURNISHED.