


WHIPPLE
CALLENDER
ARCHITECTS

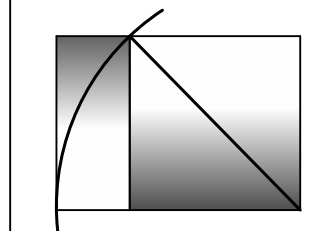

136 PLEASANT AVE.
PORTLAND, ME 04103
P 207.775.2696
F 207.775.3631
www.whipplecallender.com

DATE	DESCRIPTION
6.24.17	PERMIT SUBMITTAL
7.17.17	SFMO REVISIONS

DATE: 7/17/17 SFMO APPLICATION SET
CHECKED BY: JAD
DRAWN BY: CLBC
JOB: LIB 2017
SHEET TITLE:

GROUND FLOOR CEILING PLAN

A1.4



GROUND FLOOR CEILING GENERAL NOTES:

1. NEW 1 HR. RATED SUSPENDED CEILING SYSTEM TYPICAL AT GROUND FLOOR.
2. MAINTAIN EXISTING GRILLE PATTERN TO ALLOW MECHANICAL SUPPLY AND RETURN RE-CONNECTION.
3. EXISTING RECESSED CAN FIXTURES - REPLACED WITH NEW 2 X 2
4. REMOVE ALL EXISTING CEILING HARDWARE COMPLETELY.

LIGHTING / CEILING SYMBOLS

- NEW SURFACE MOUNTED 24"x24" LED CEILING LIGHT
- 24"x24" CEILING LIGHT W/ EMERGENCY LIGHTING OPTION
- NEW SURFACE MOUNTED 24"x24" LED CEILING LIGHT
- 48" SURFACE UTILITY LIGHT
- PENDANT LIGHT FIXTURE - NOT USED
- RECESSED CAN TO BE REMOVED & REPLACED
- ASSUMED SUPPLY
- ASSUMED RETURN
- EXISTING SPRINKLER HEAD TO REMAIN IN EXISTING LOCATION - PROTECT DURING CONSTRUCTION

1 FIRST FLOOR REFLECTED CEILING PLAN
SCALE: 3/16" = 1'-0"

PERMIT SUBMITTAL 6.24.17

THIS DRAWING IS AN INSTRUMENT OF SERVICE AND SHALL REMAIN THE PROPERTY OF WHIPPLE CALLENDER ARCHITECTS. IT SHALL NOT BE USED FOR ANY OTHER PURPOSE THAT FOR WHICH IT IS SPECIFICALLY FURNISHED.