


Page 4 - Drawing

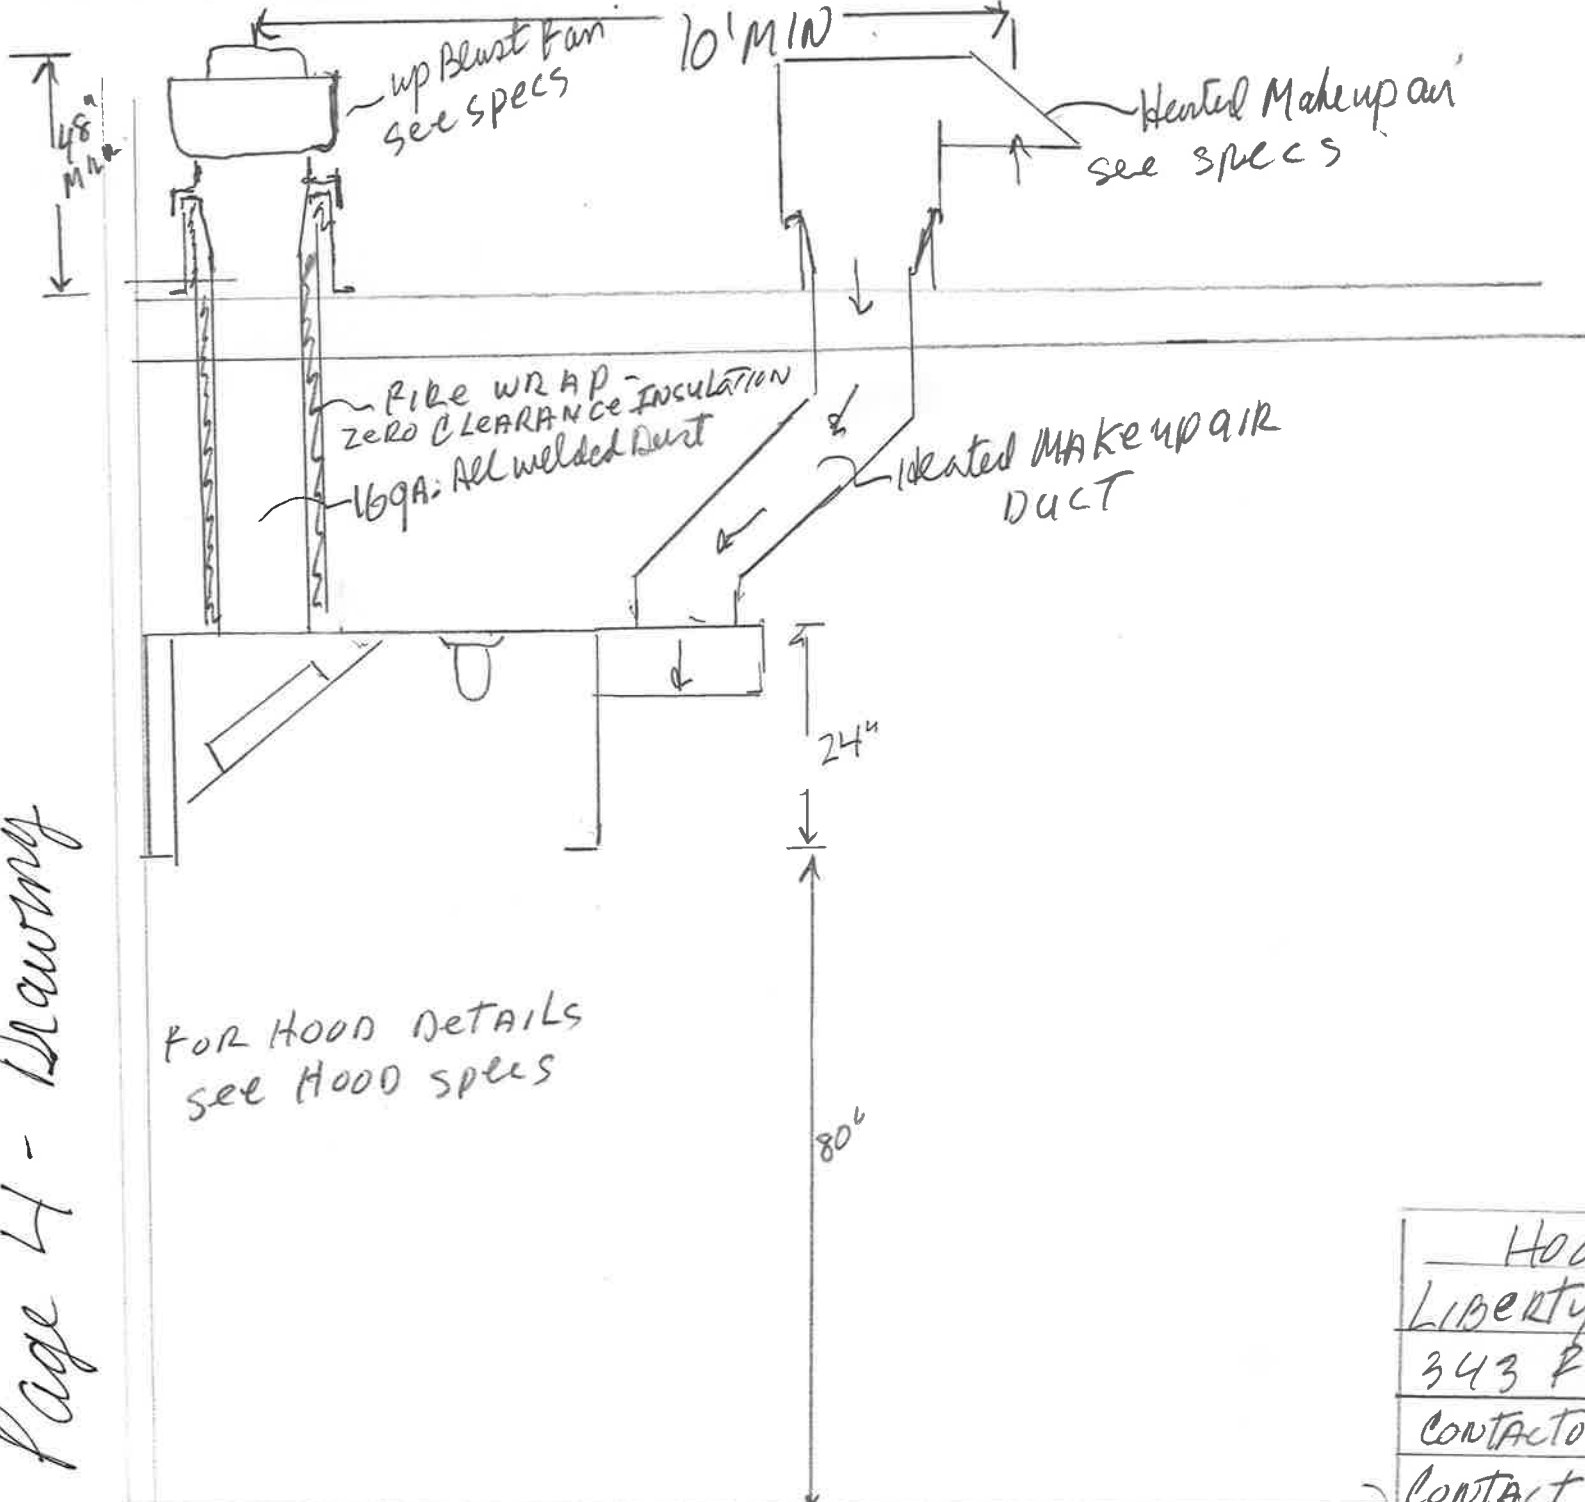

HOOD SYSTEM
LIBERTY BAY RECOVERY
343 FOREST AVE
CONTACTOR: Lebel's Sheet Metal
CONTACT: PAUL RAY
CELL: 207-576-1863