




Page 5 Hood Detail

Hanger Bracket Locations			
Sec #	Brkt #	Distance Off Left (in)	Distance Off Front (in)
1	1	3.50	2.50
1	2	50.00	2.50
1	3	3.50	50.00
1	4	50.00	50.00
2	1	3.50	2.50
2	2	50.00	2.50
2	3	3.50	50.00
2	4	50.00	50.00

Bracket Mounting Position for a 4 Bracket Hood			
3			4
	BACK		
	FRONT		
1			2

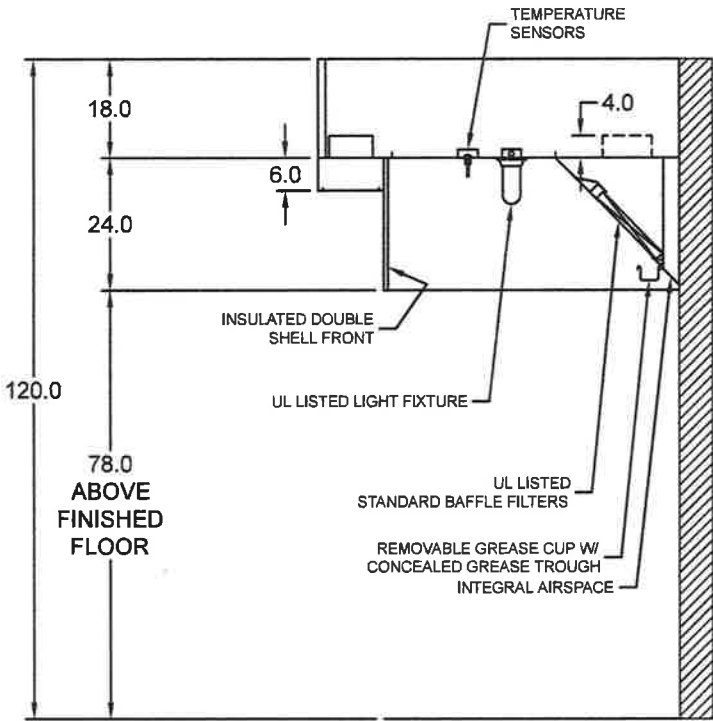

MARK: h-1 (LAST HOOD IN ROW)

NOTE: All dimensions are in units of in.

Printed Date: 1/23/2018  
 Job: 367301  
 Mark: h-1  
 Model: EO (BD)

