


**LIFE SAFETY SYMBOLS**


NOTE: EXISTING GROUND FLOOR LIFE SAFETY DEVICES TO REMAIN AS MUCH AS POSSIBLE. THE FIXTURES IN THIS PLAN REPRESENT EXISTING FIXTURES TO REMAIN.

- EXIT SIGN
- EMERGENCY LIGHTING
- FIRE ALARM SYSTEM - HORN
- FIRE ALARM SYSTEM - STROBE
- HORN/ STROBE
- PULL STATION
- FIRE EXTINGUISHER- WALL MOUNTED
- FIRE EXTINGUISHER- WALL MOUNTED IN CABINET
- SMOKE DETECTOR
- ADA DOOR OPENER
- CARBON MONOXIDE DETECTOR

**1 FIRST FLOOR PLAN**  
 A1.1 SCALE: 3/16" = 1'-0"

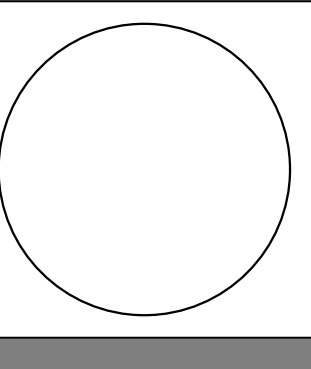

**WHIPPLE CALLENDER ARCHITECTS**

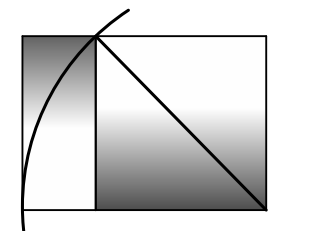

136 PLEASANT AVE.  
 PORTLAND, ME 04103  
 P 207.775.2696  
 F 207.775.3631  
 www.whipplecallender.com

MARK	DATE	DESCRIPTION

DATE: 6/2/17 SFMO  
 APPLICATION SET  
 CHECKED BY: JAD  
 DRAWN BY: CLBC  
 JOB: LIB 2017  
 SHEET TITLE:

**GROUND FLOOR PLAN**

**A1.1**

**PROGRESS SET - NOT FOR CONSTRUCTION**

THIS DRAWING IS AN INSTRUMENT OF SERVICE AND SHALL REMAIN THE PROPERTY OF WHIPPLE CALLENDER ARCHITECTS. IT SHALL NOT BE USED FOR ANY OTHER PURPOSE THAT FOR WHICH IT IS SPECIFICALLY FURNISHED.