


**LIFE SAFETY SYMBOLS**

NOTE: EXISTING GROUND FLOOR LIFE SAFETY DEVICES TO REMAIN AS MUCH AS POSSIBLE. THE FIXTURES IN THIS PLAN REPRESENT EXISTING FIXTURES TO REMAIN.

- EXIT SIGN
- EMERGENCY LIGHTING
- FIRE ALARM SYSTEM - HORN
- FIRE ALARM SYSTEM - STROBE
- HORN/STROBE
- PULL STATION
- FIRE EXTINGUISHER - WALL MOUNTED
- FIRE EXTINGUISHER - WALL MOUNTED IN CABINET
- SMOKE DETECTOR
- ADA DOOR OPENER
- CARBON MONOXIDE DETECTOR

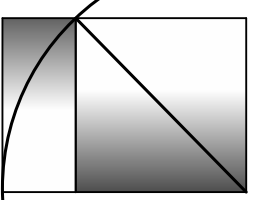

DATE	DESCRIPTION
6/2/17	5FMO APPLICATION SET
	CHECKED BY: JAD
	DRAWN BY: CLBC
	JOB: LIB 2017
	SHEET TITLE: DEMO PLAN

**1 FIRST FLOOR DEMO PLAN**  
D1.1 SCALE: 3/16" = 1'-0"

**PROGRESS SET - NOT FOR CONSTRUCTION**

THIS DRAWING IS AN INSTRUMENT OF SERVICE AND SHALL REMAIN THE PROPERTY OF WHIPPLE CALLENDER ARCHITECTS. IT SHALL NOT BE USED FOR ANY OTHER PURPOSE THAT FOR WHICH IT IS SPECIFICALLY FURNISHED.