


**FENWICK ROAD PAVEMENT PLAN**

SCALE: 1"=20'

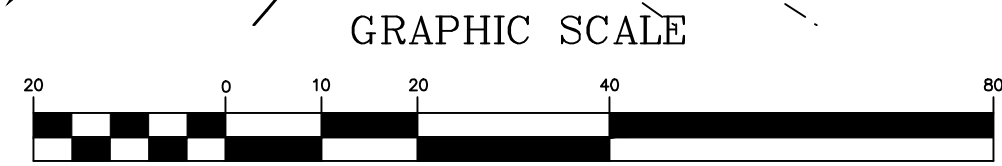

( IN FEET )  
1 inch = 20 ft.