


BAXTER BOULEVARD

PREBLE ST. EXTENSION
Edge of Pavement

To FOREST AVE

60' R.O.W.

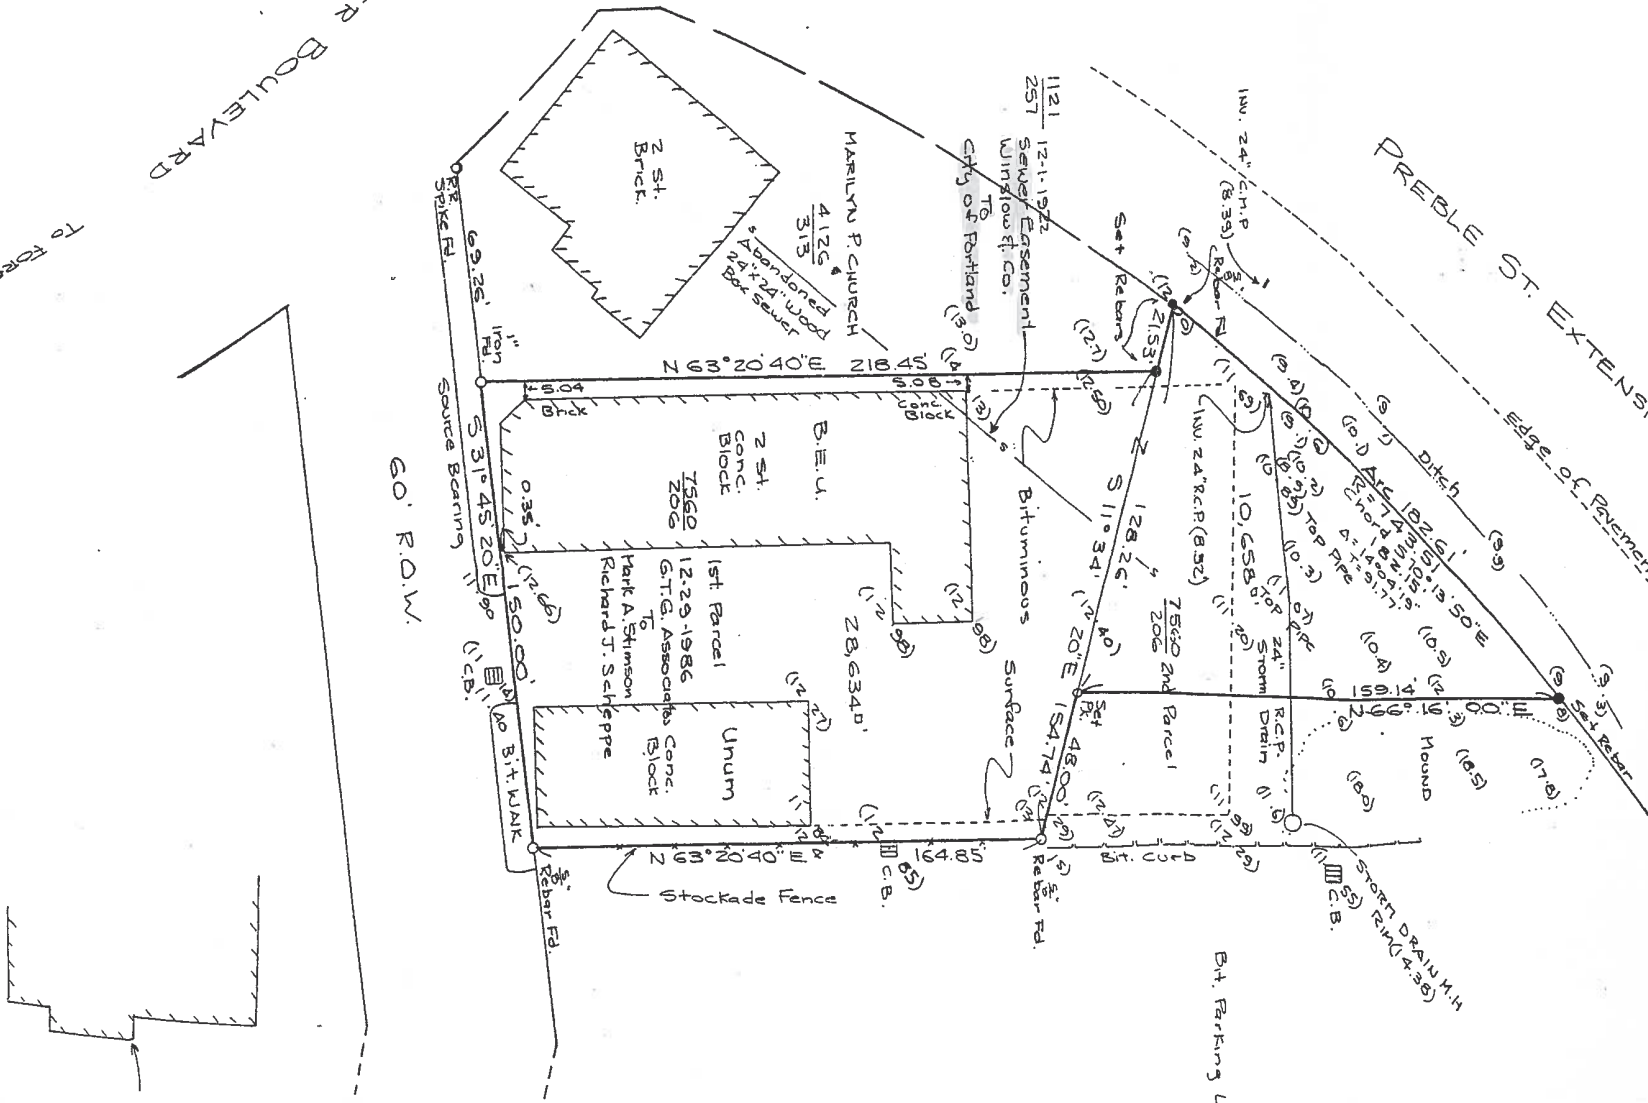

EXISTING CONDITIONS PLAN