



Gas Piping and Venting Plan

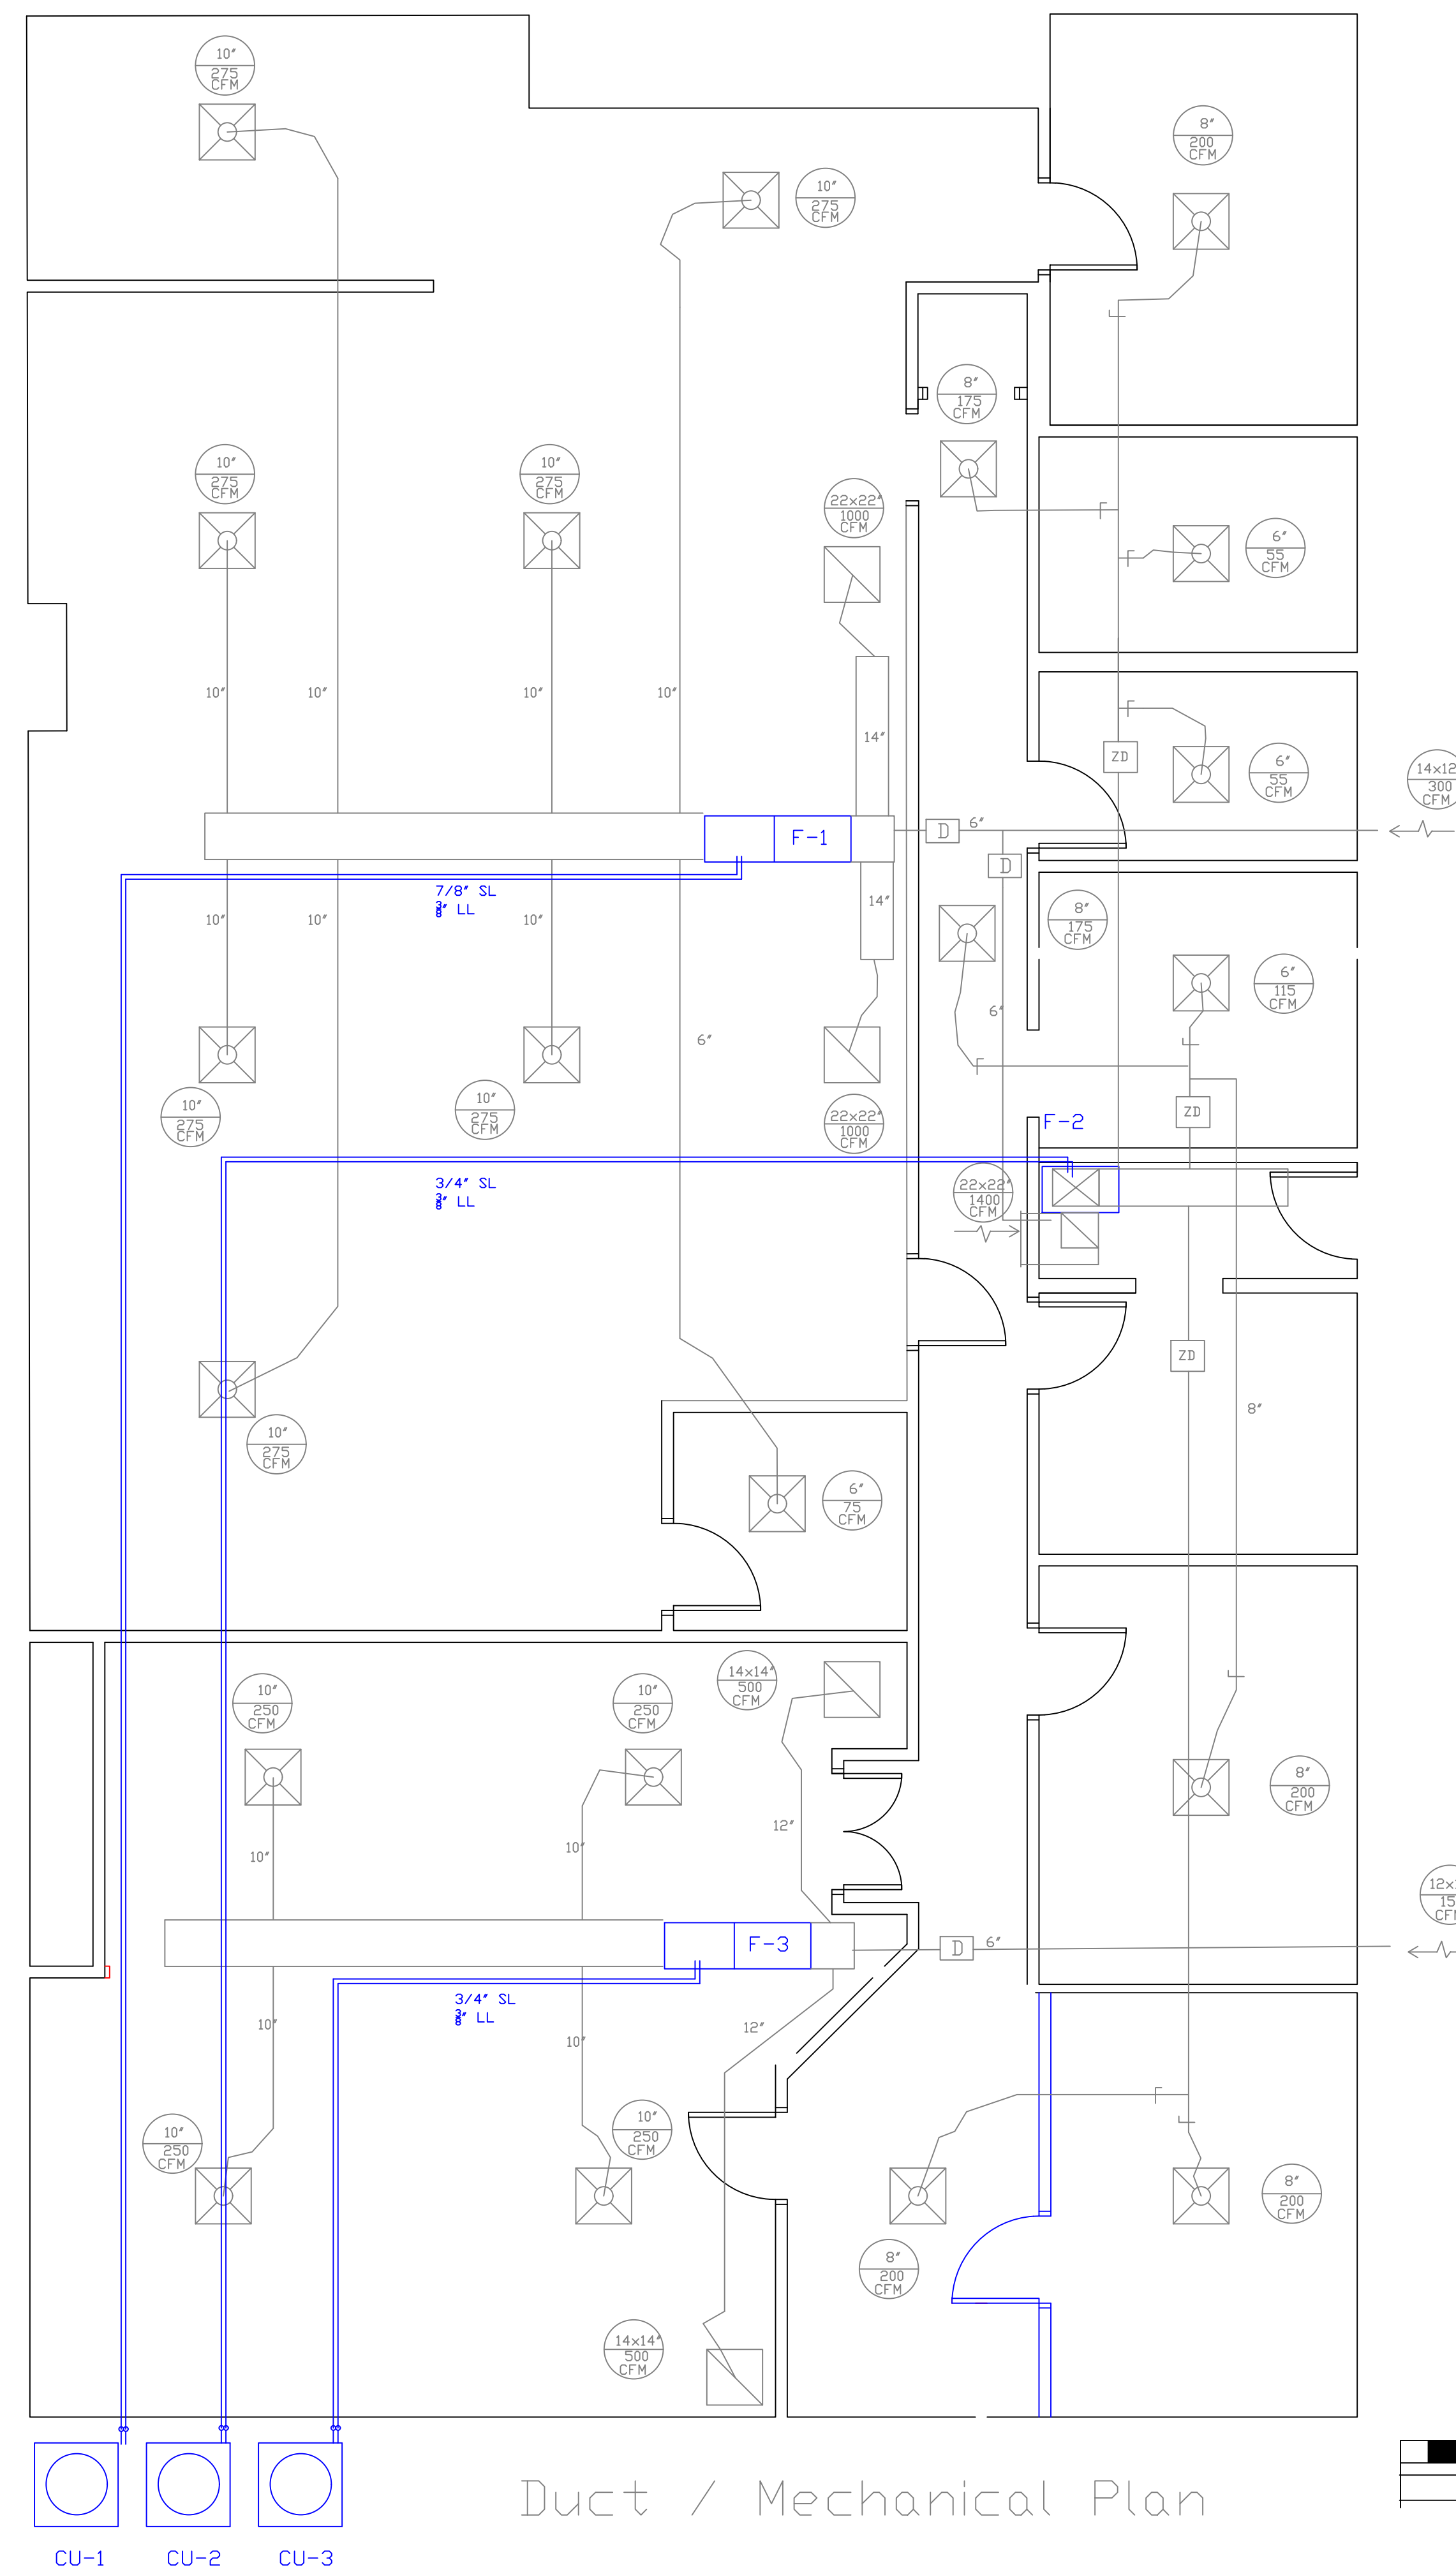

Duct / Mechanical Plan

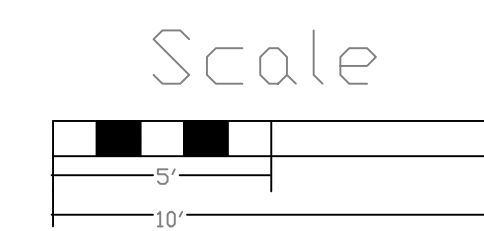

Gammons Corporation
100 Main Street
Saco, Maine 04072

Date	Revision
2/1/2017	

53 Baxter Blvd

