


EXISTING online sketch BUILDING 1

PREBLE ST

Page

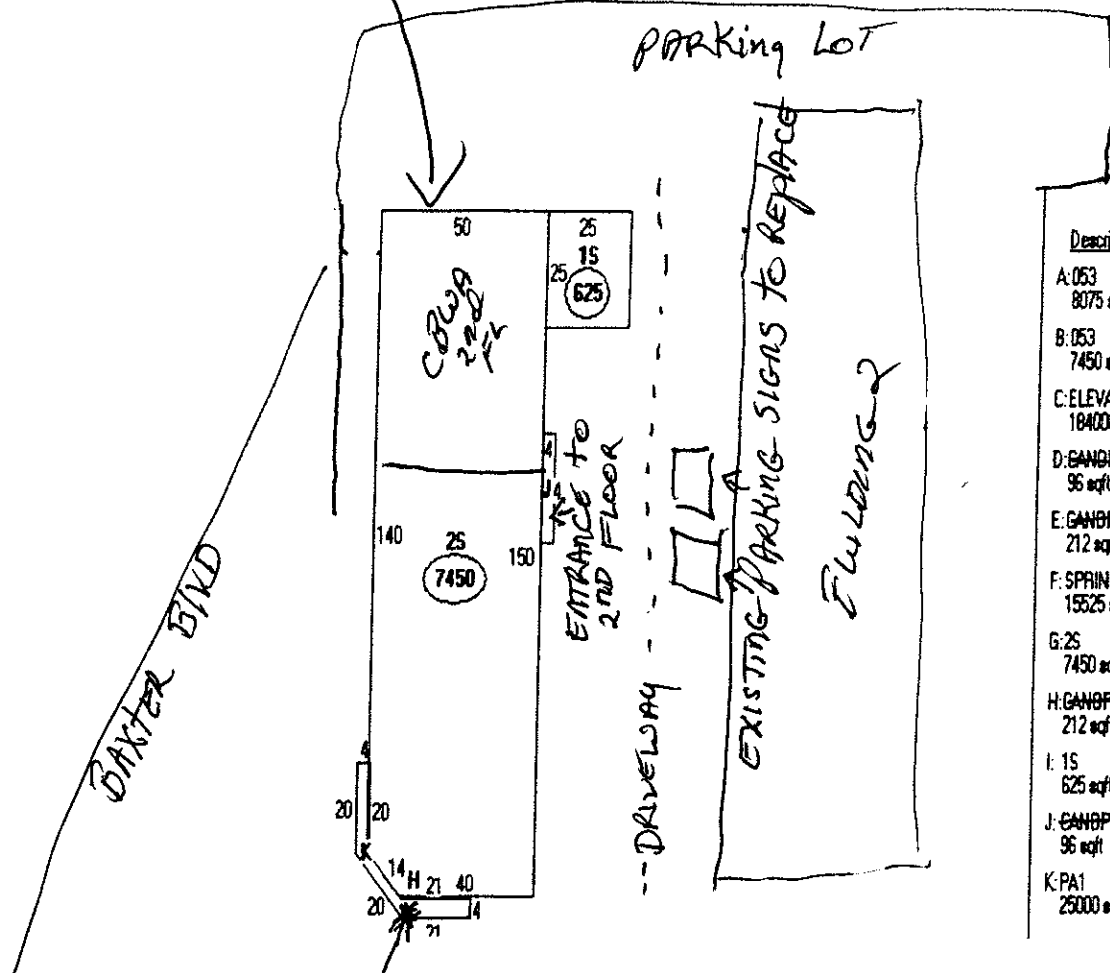

Descriptor/Area	Area
A: 053	8075 sqft
B: 053	7450 sqft
C: ELEVATOR OR ELECTRIC PASNGR	184000 sqft
D: GANTRY ONLY	96 sqft
E: GANTRY ONLY	212 sqft
F: SPRINKLER SYS WET	15525 sqft
G: 2S	7450 sqft
H: GANTRY	212 sqft
I: 1S	625 sqft
J: GANTRY	96 sqft
K: PA1	25000 sqft

EXISTING Pylon SIGN

CBWA HAS 2,991 sq.ft. on 2nd FLOOR