

PRINTED: Oct 21, 2016

FOUNDATION PLAN


SCALE: 1/4" = 1'-0"

PLAN LEGEND

- BEARING WALL
- SHEAR WALL
- BEAM
- MOMENT CONNECTION
- JOIST HANGER
- COLUMN FROM ABOVE
- COLUMN BELOW
- COLUMN ABOVE AND BELOW
- HOLD-DOWN

NOTES


1. SEE S2.0 FOR TYPICAL SLAB-ON-GRADE AND FOUNDATION DETAILS.
2. REFERENCE FINISH FLOOR ELEVATION = 100'-0"
3. TOP OF CONCRETE ELEVATIONS ARE NOTED (±X'-X") FROM SLAB-ON-GRADE ELEVATION.

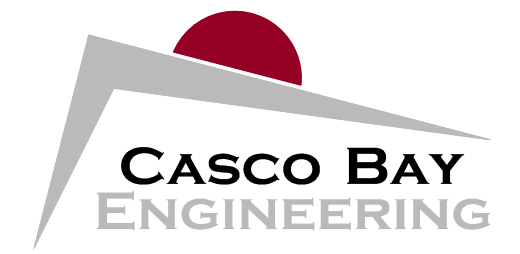

424 Fore Street
Portland, ME 04101
Phone 207.842.2800
Fax 207.842.2828
www.cascobayengineering.com

CLIENT:
TLA, Inc.

400 U.S. ROUTE 1, SUITE A SOUTH
FALMOUTH, MAINE 04105

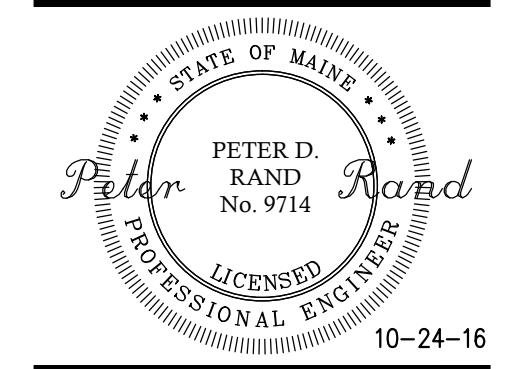

INFINITY CREDIT UNION
29 BAXTER BOULEVARD
PORTLAND, MAINE

NEW COMMERCIAL BUILDING

DR.	CHKD.	DATE
BY	BY	9-20-16
PR	ED	10-17-16
PR	ED	10-24-16

ISSUED	DESCRIPTION
A	ISSUED FOR PERMIT
B	90% ISSUED FOR CLIENT REVIEW
0	ISSUED FOR CONSTRUCTION

SHEET TITLE:

FOUNDATION PLAN

DESIGNED: PR
DRAWN: PR
DATE: 08-29-16
PROJECT NUMBER: 16-090

S1.0